



1 VICINITY MAP
A-1 SCALE : NTS

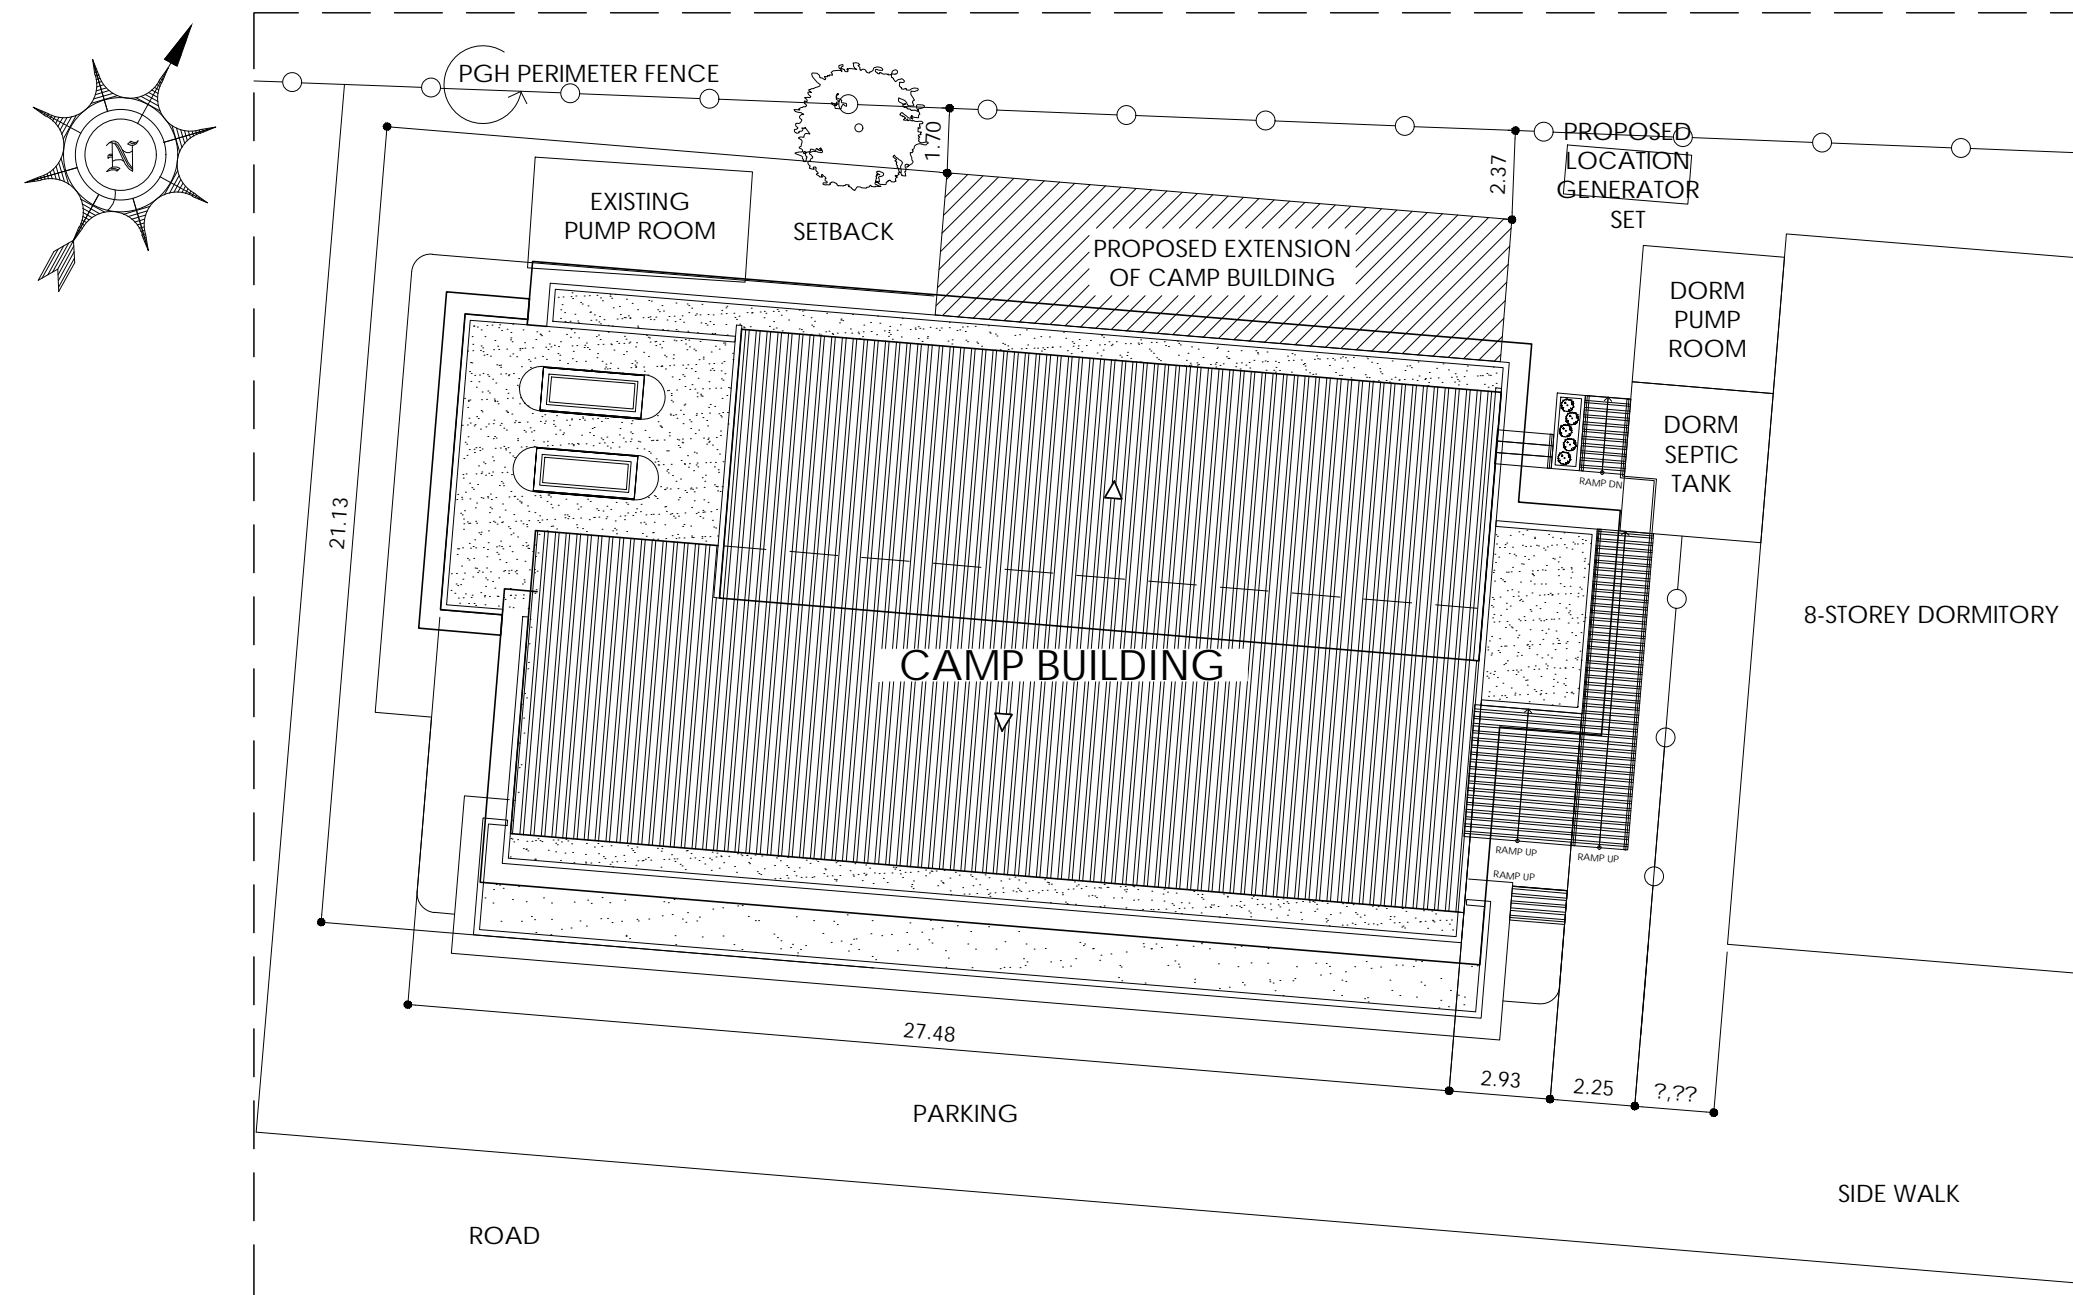

3 SITE DEVELOPMENT PLAN
A-1 SCALE : 1:200 MTS

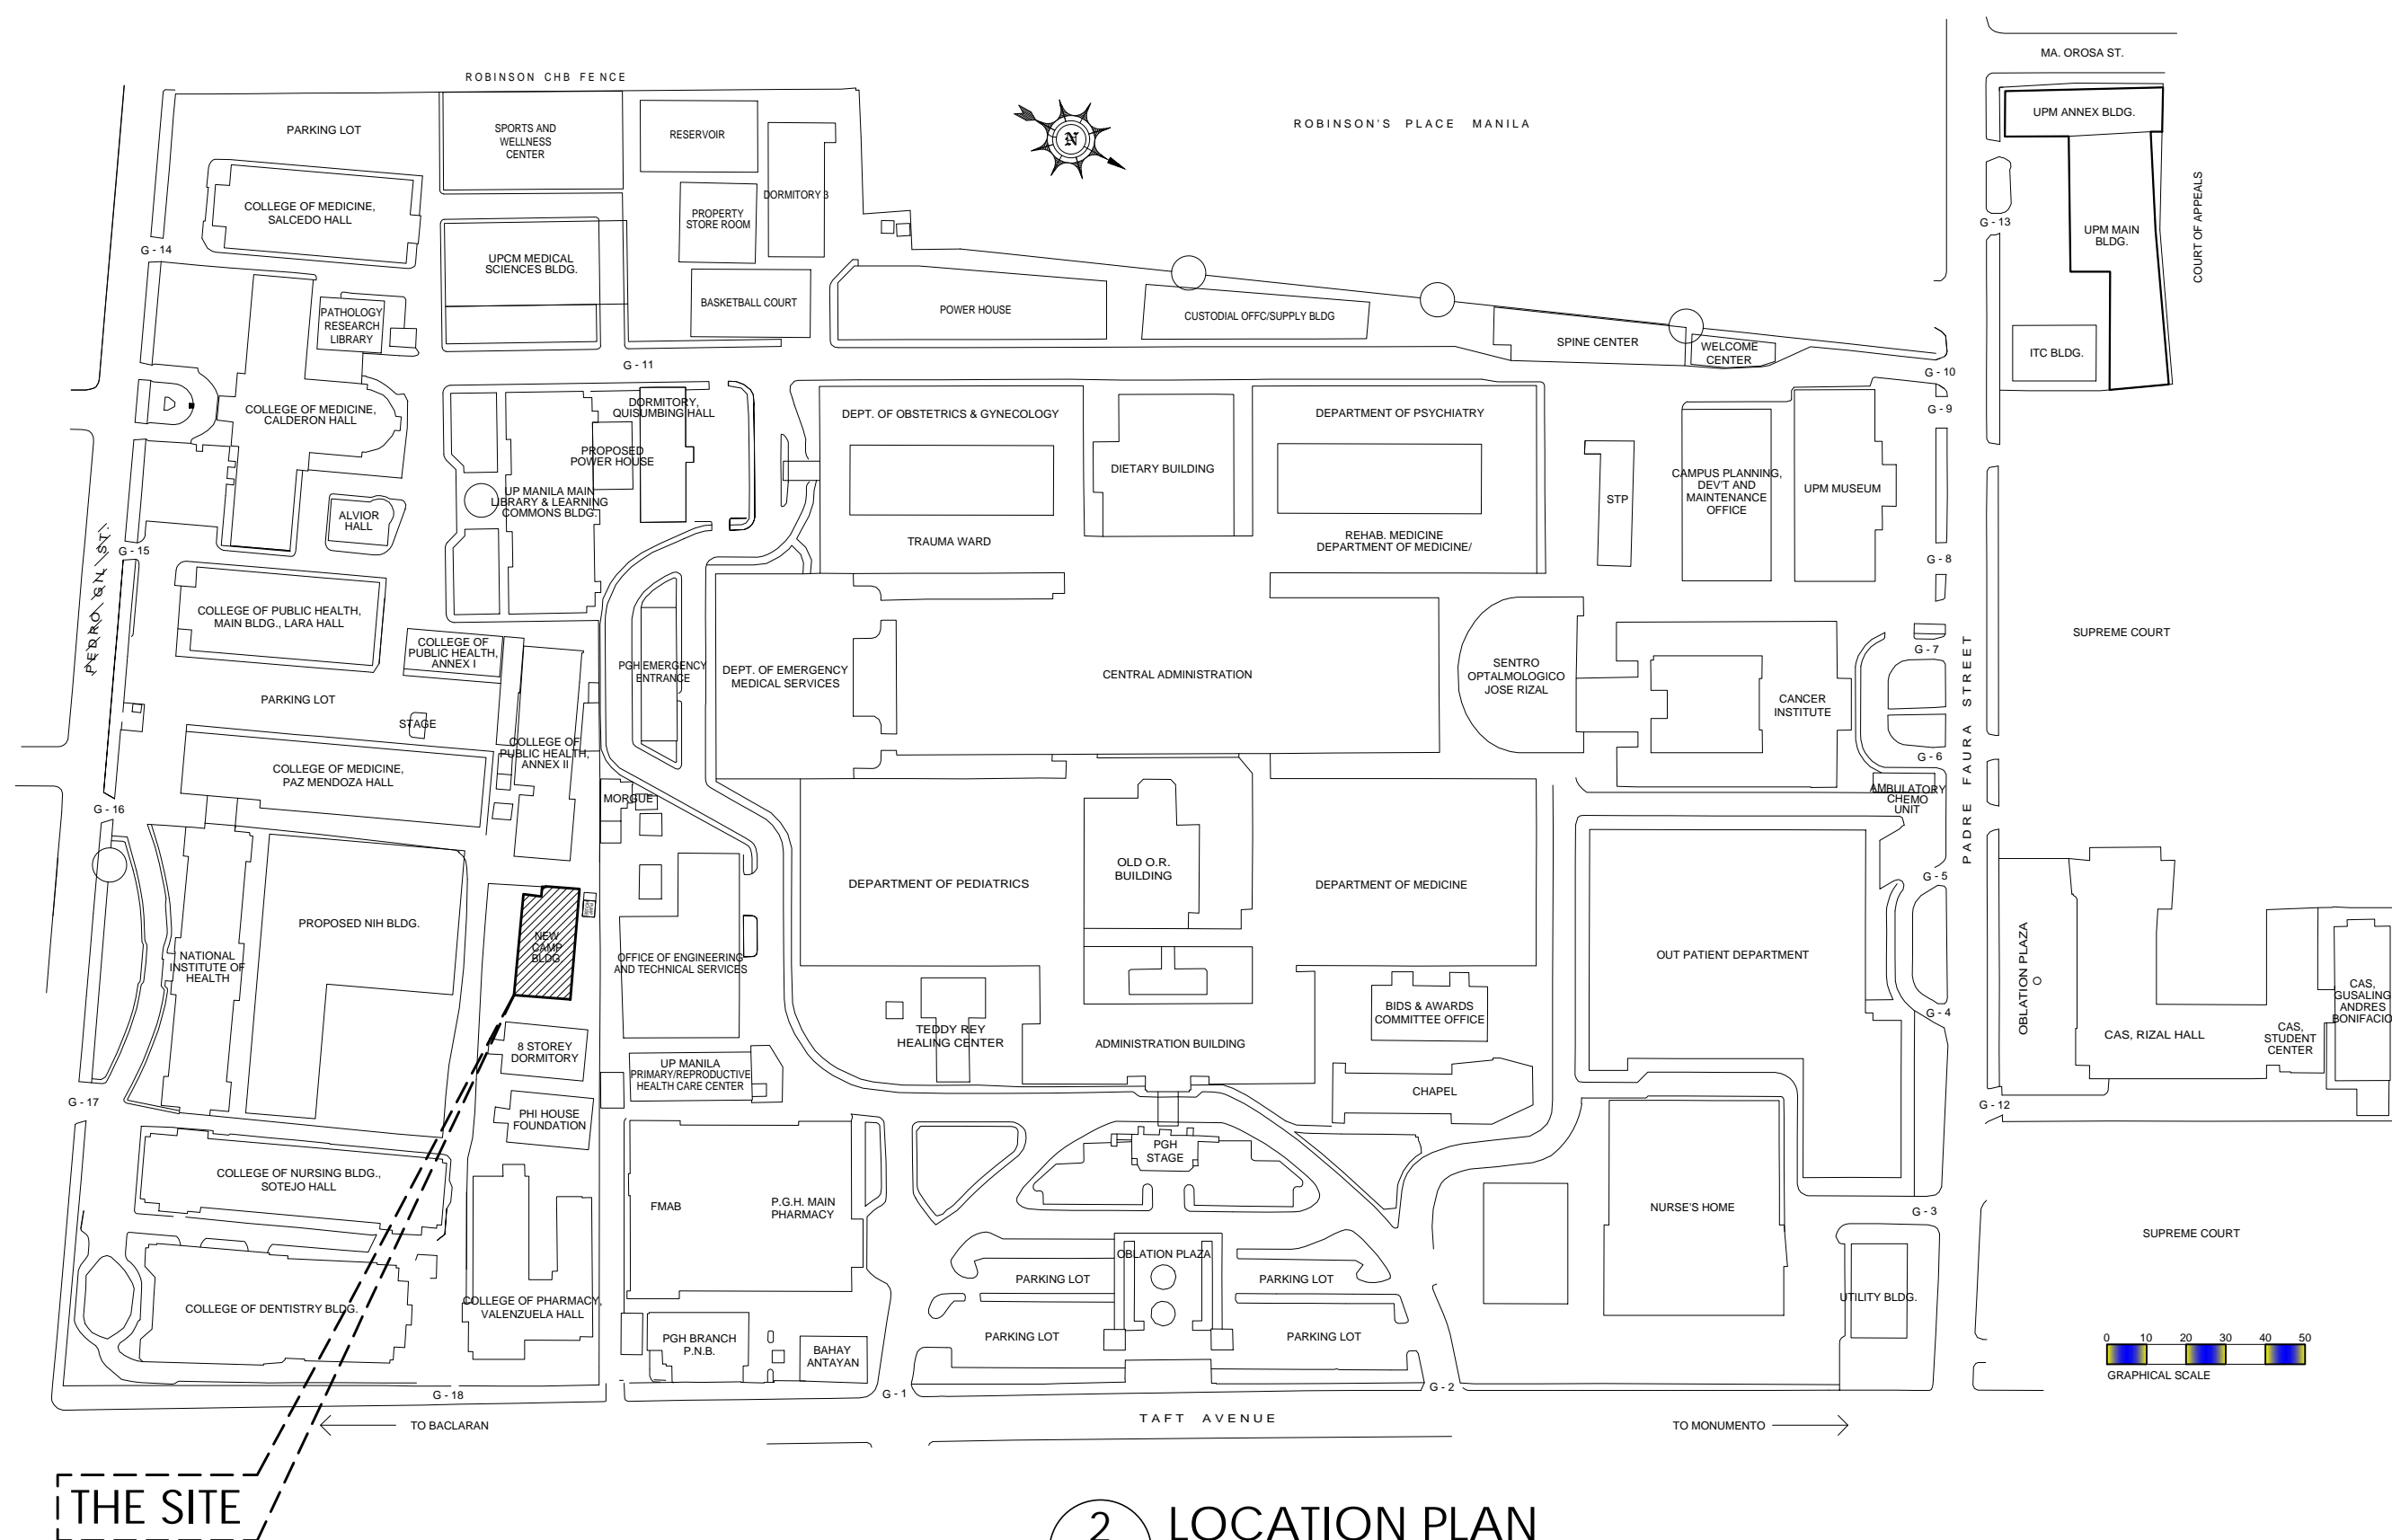

2 LOCATION PLAN
A-1 SCALE : NTS



4 PERSPECTIVE
A-1 SCALE : NTS

SHEET CONTENT:

REPUBLIC OF THE PHILIPPINES OFFICE
OF THE BUILDING OFFICIAL

D P W H

DISTRICT / CITY / MUNICIPALITY

DISTRICT. CITY MUNICIPALITY

LAND USE & ZONING

LINE & GRADE

ARCHITECTURAL

STRUCTURAL

SANITARY

ELECTRICAL


MECHANICAL




1. DEMOLITIONS OF INTERIOR AND EXTERIOR PARTITION INCLUDING EXISTING WINDOWS
2. DISMANTLING OF EXISTING CEILING FINISH
3. DISMANTLING OF EXISTING DOORS AND REPLACED WITH NEW CHB WALL
4. EXISTING WINDOW AT MAIN STAIR TO BE REMOVED AND REPLACED WITH NEW CHB WALL
5. EXISTING WALLS TO BE REPAIR AND REHABILITATED WITH PLASTERED FINISH
6. REMOVAL AND HAULING OF DEBRIS.

NOTE :

FOR WALL TYPE AND WALL FINISHES REFER TO SHEET A15 TO A17 F

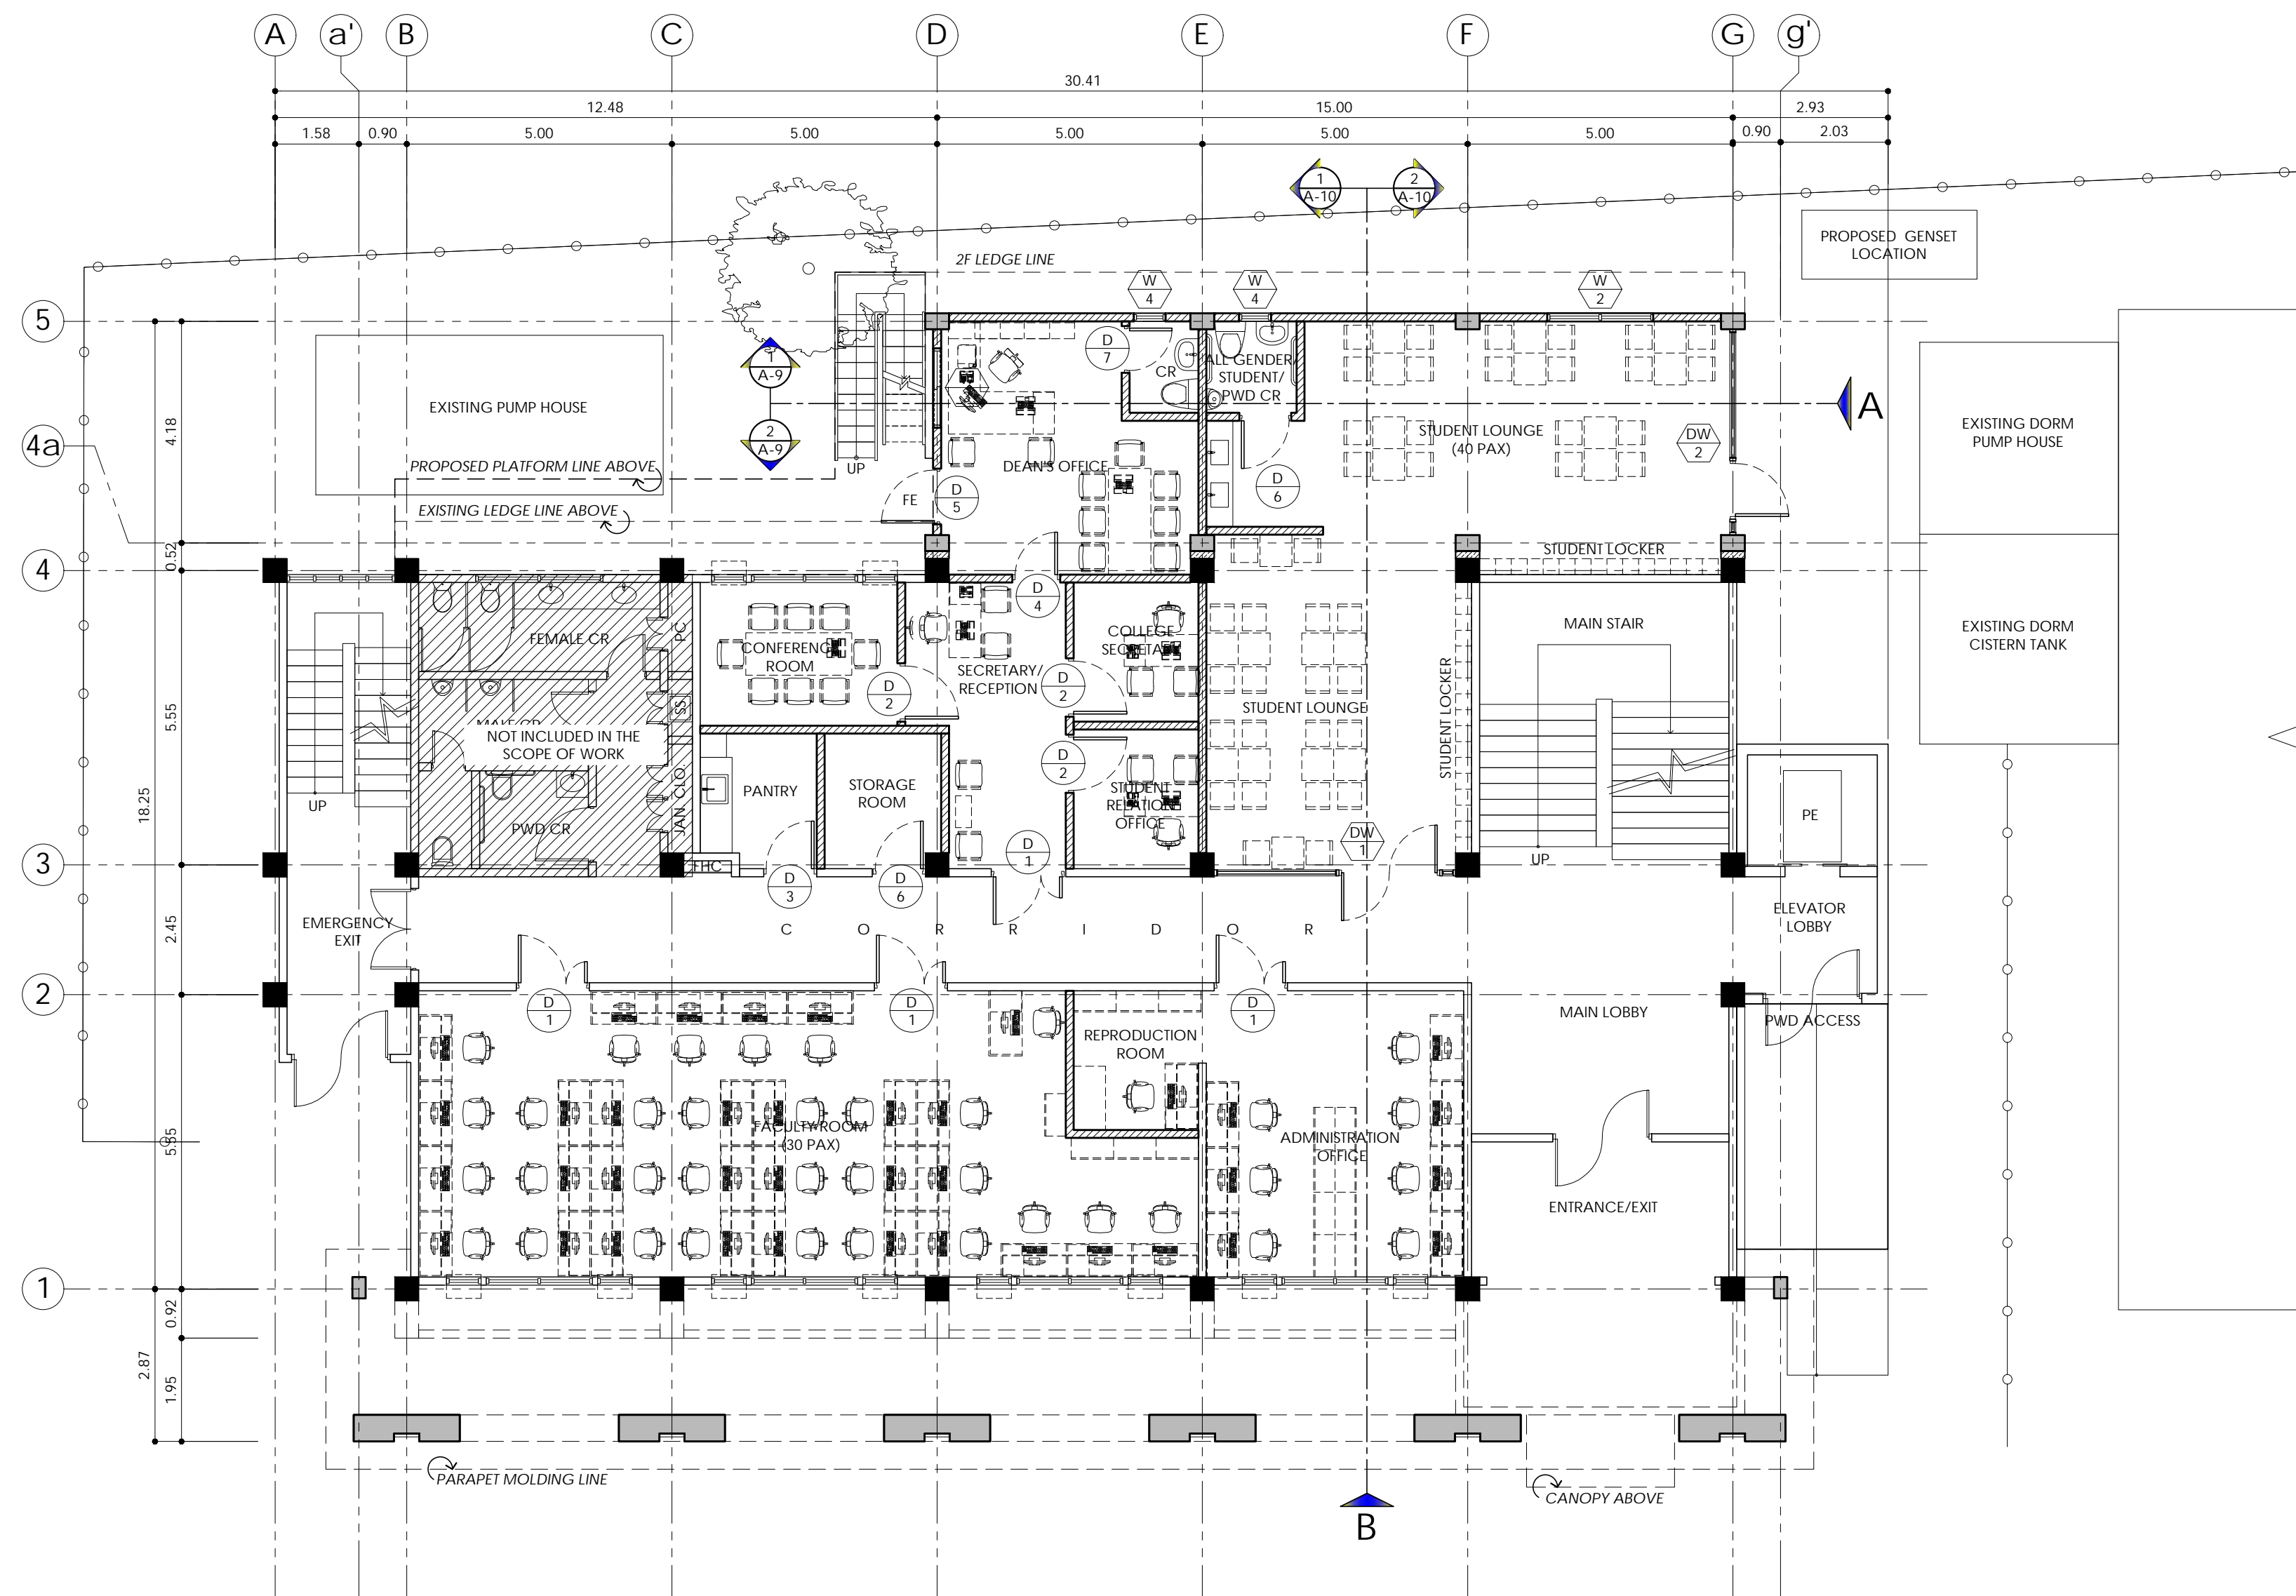


1 PROPOSED GROUND FLOOR PLAN
A-3 SCALE : 1:100 MTS.

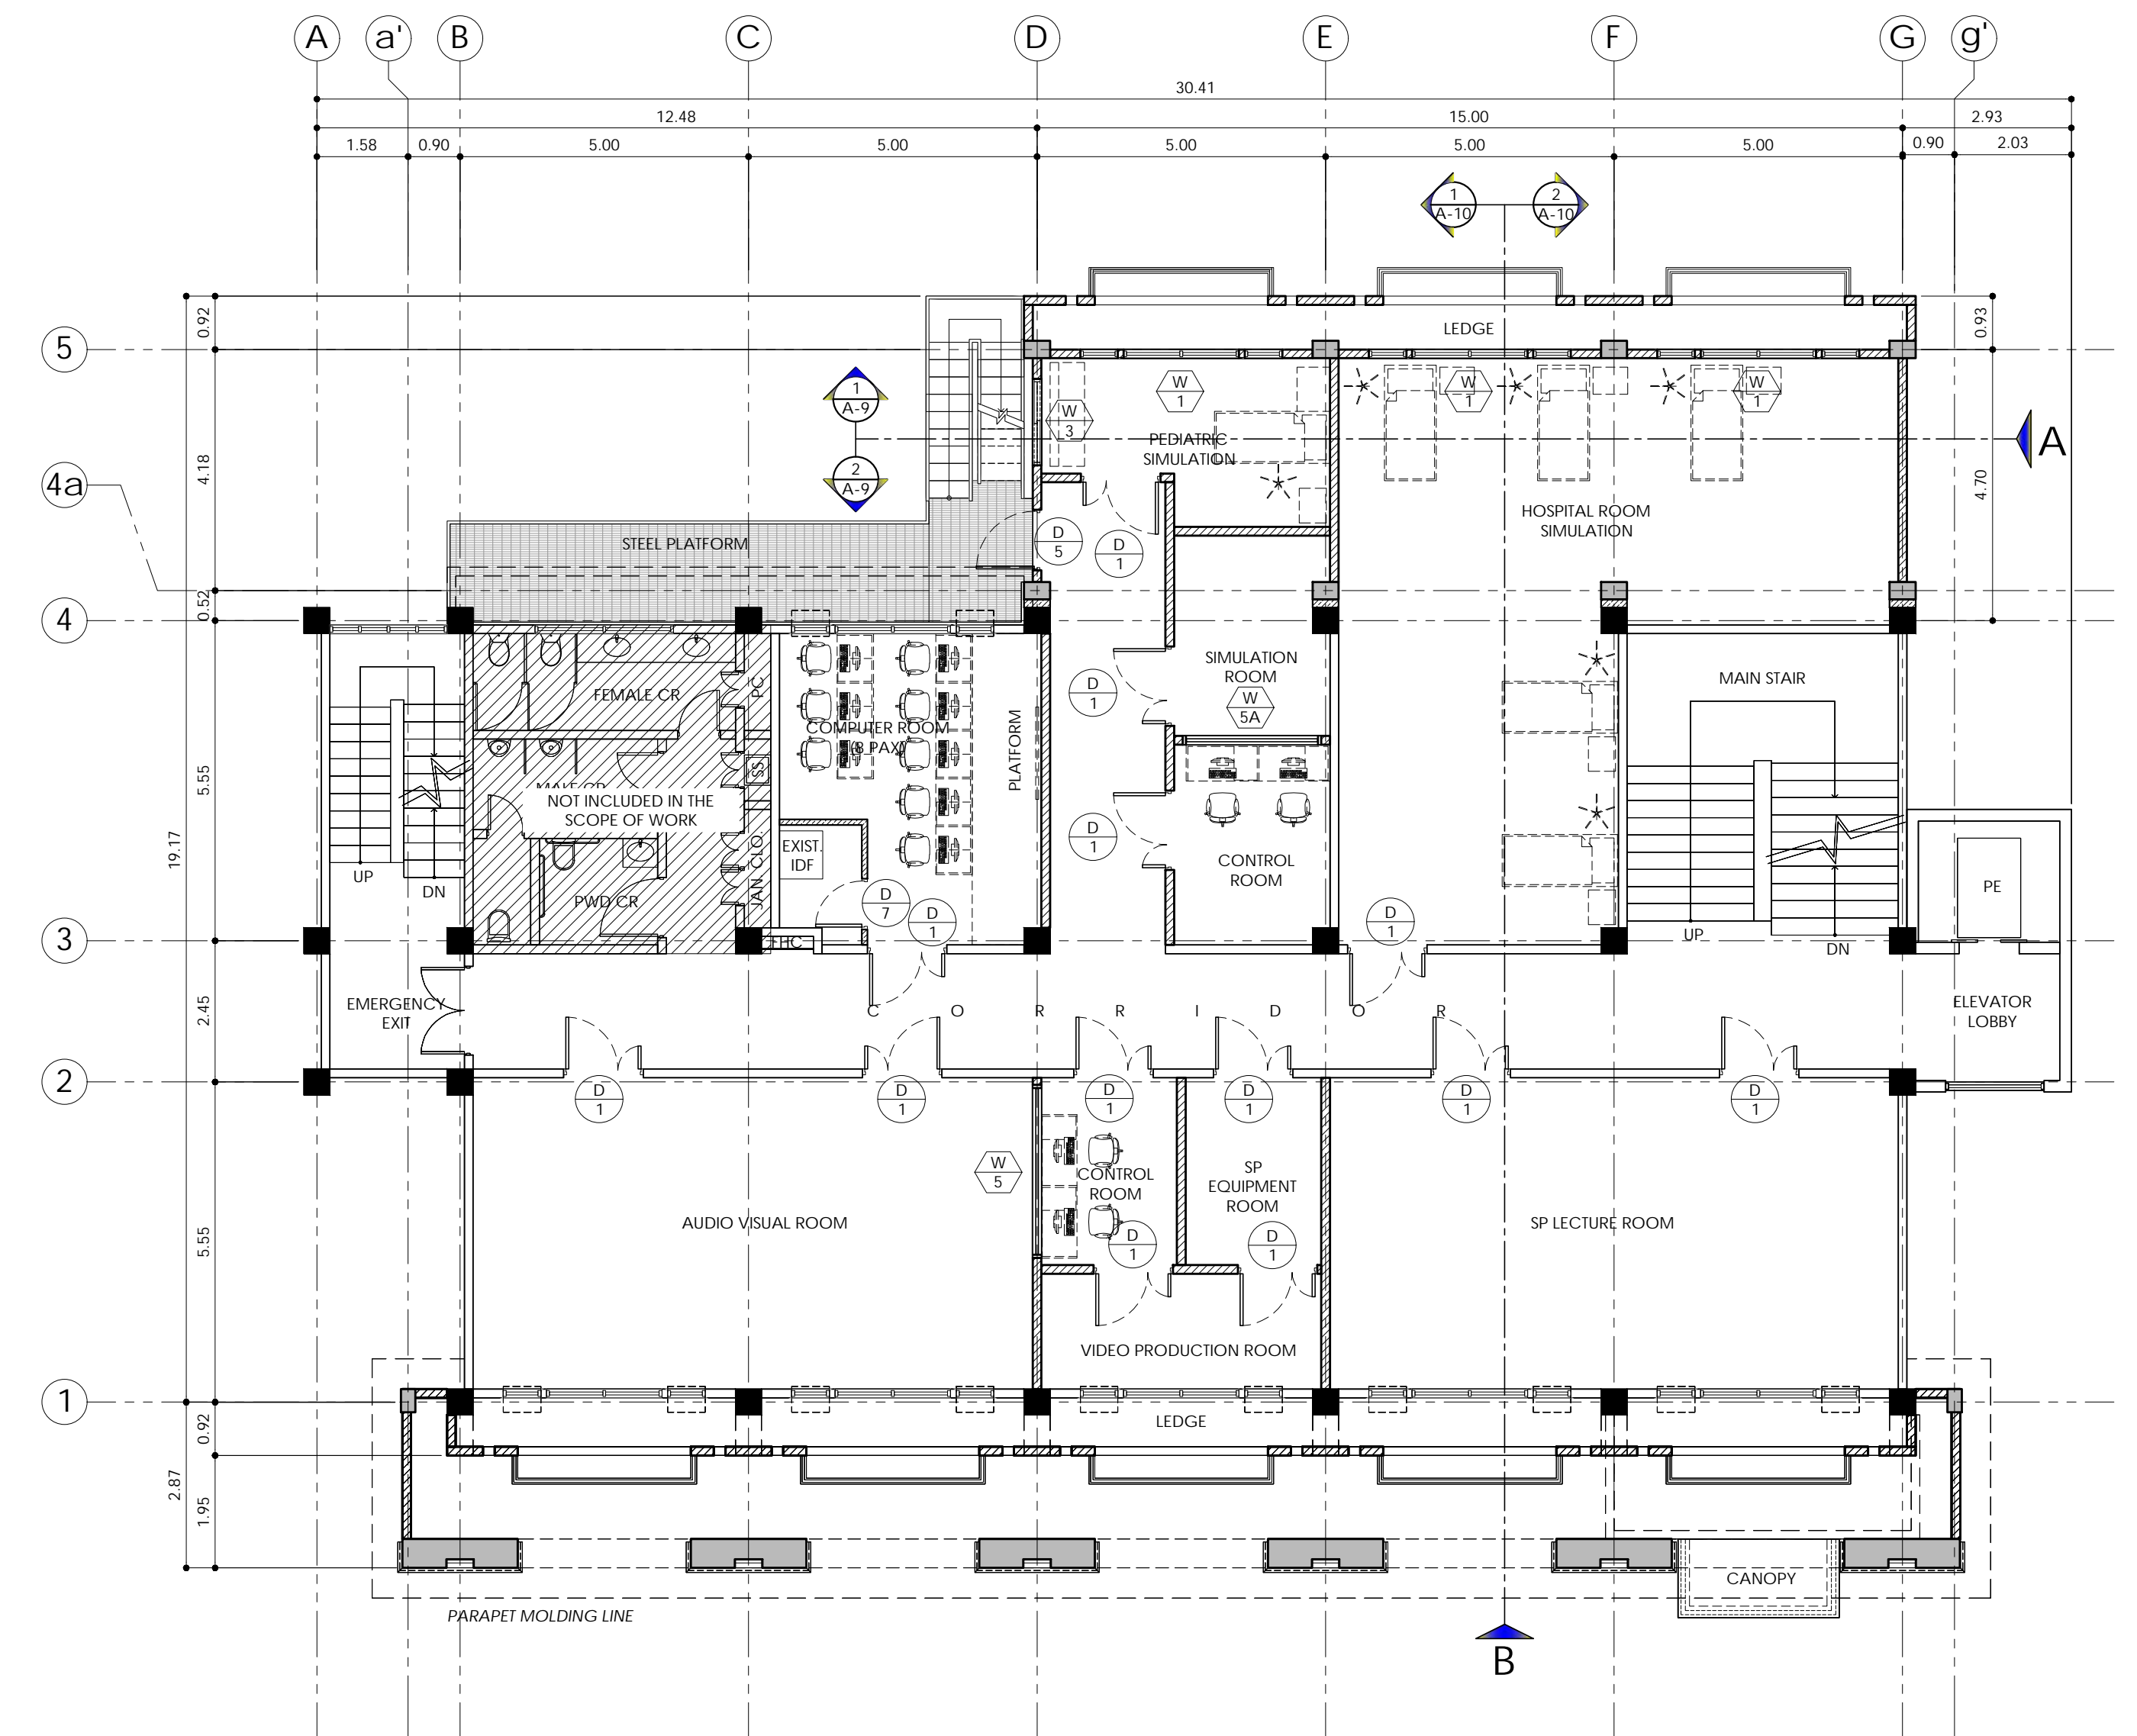


2 PROPOSED SECOND FLOOR PLAN
A-3 SCALE : 1:100 MTS.

NOTE :
FOR WALL TYPE AND WALL FINISHES REFER TO SHEET A15 TO A17 F

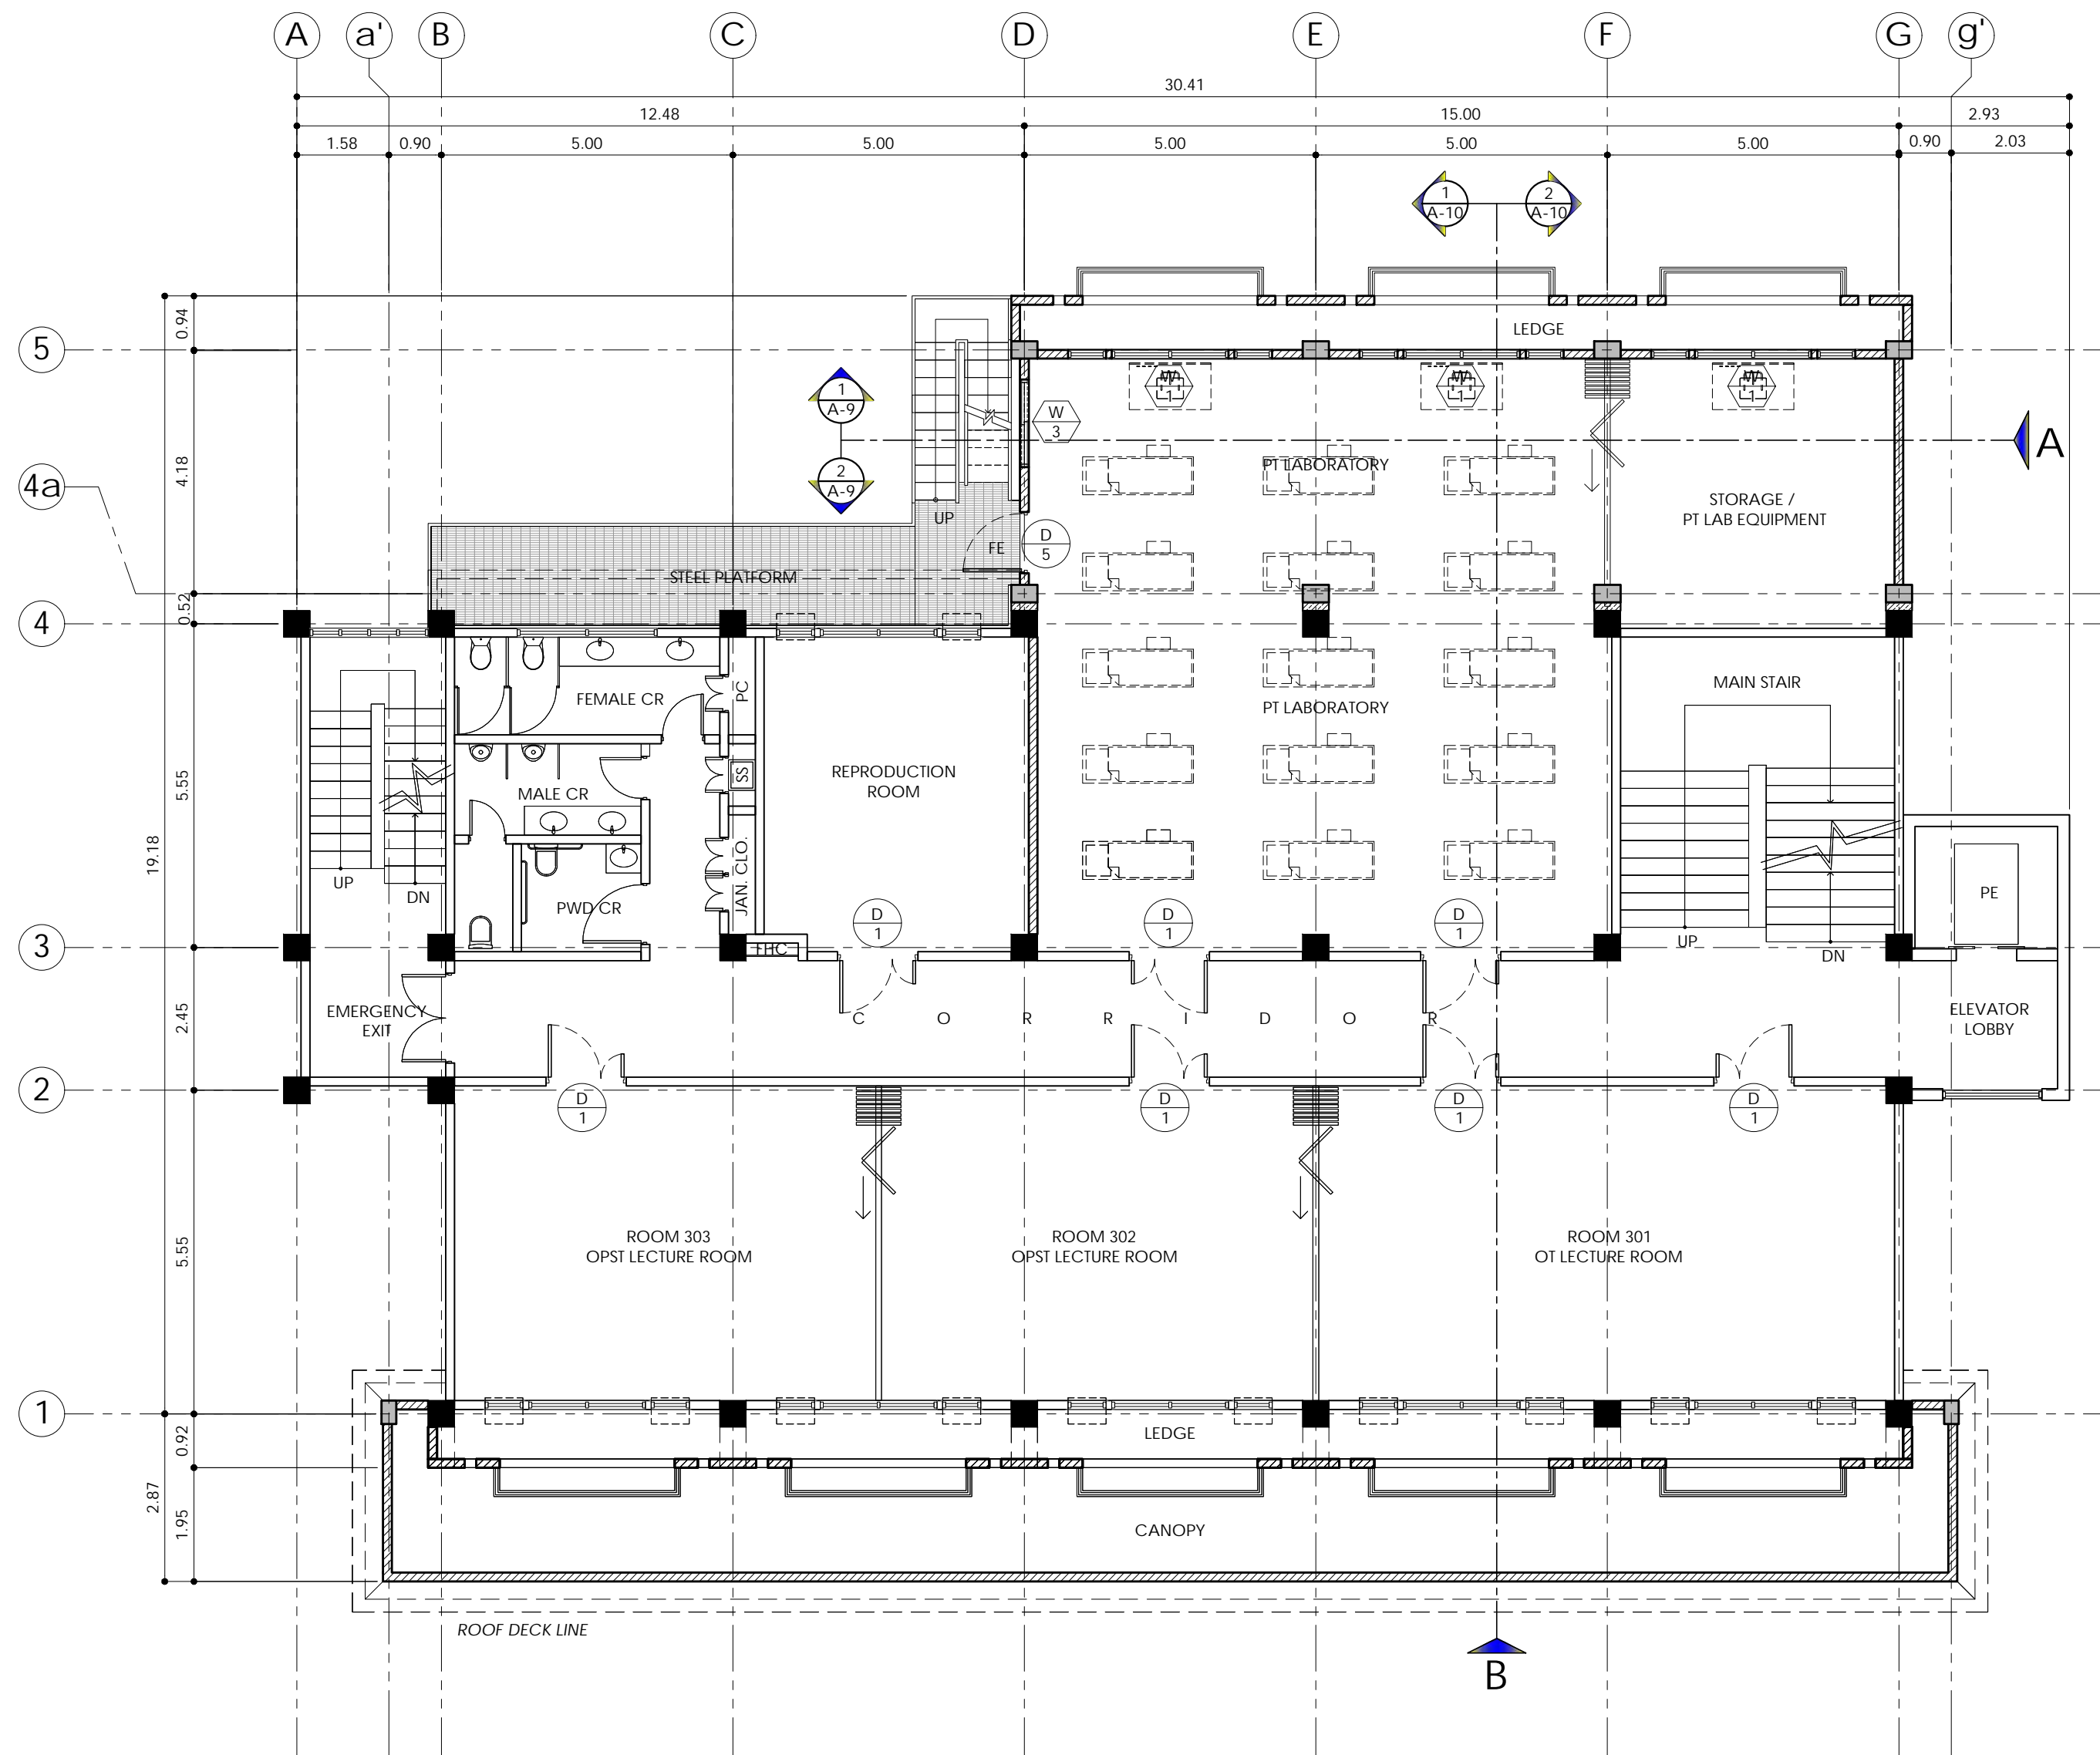


1 PROPOSED THIRD FLOOR PLAN
A-4 SCALE : 1:100 MTS.

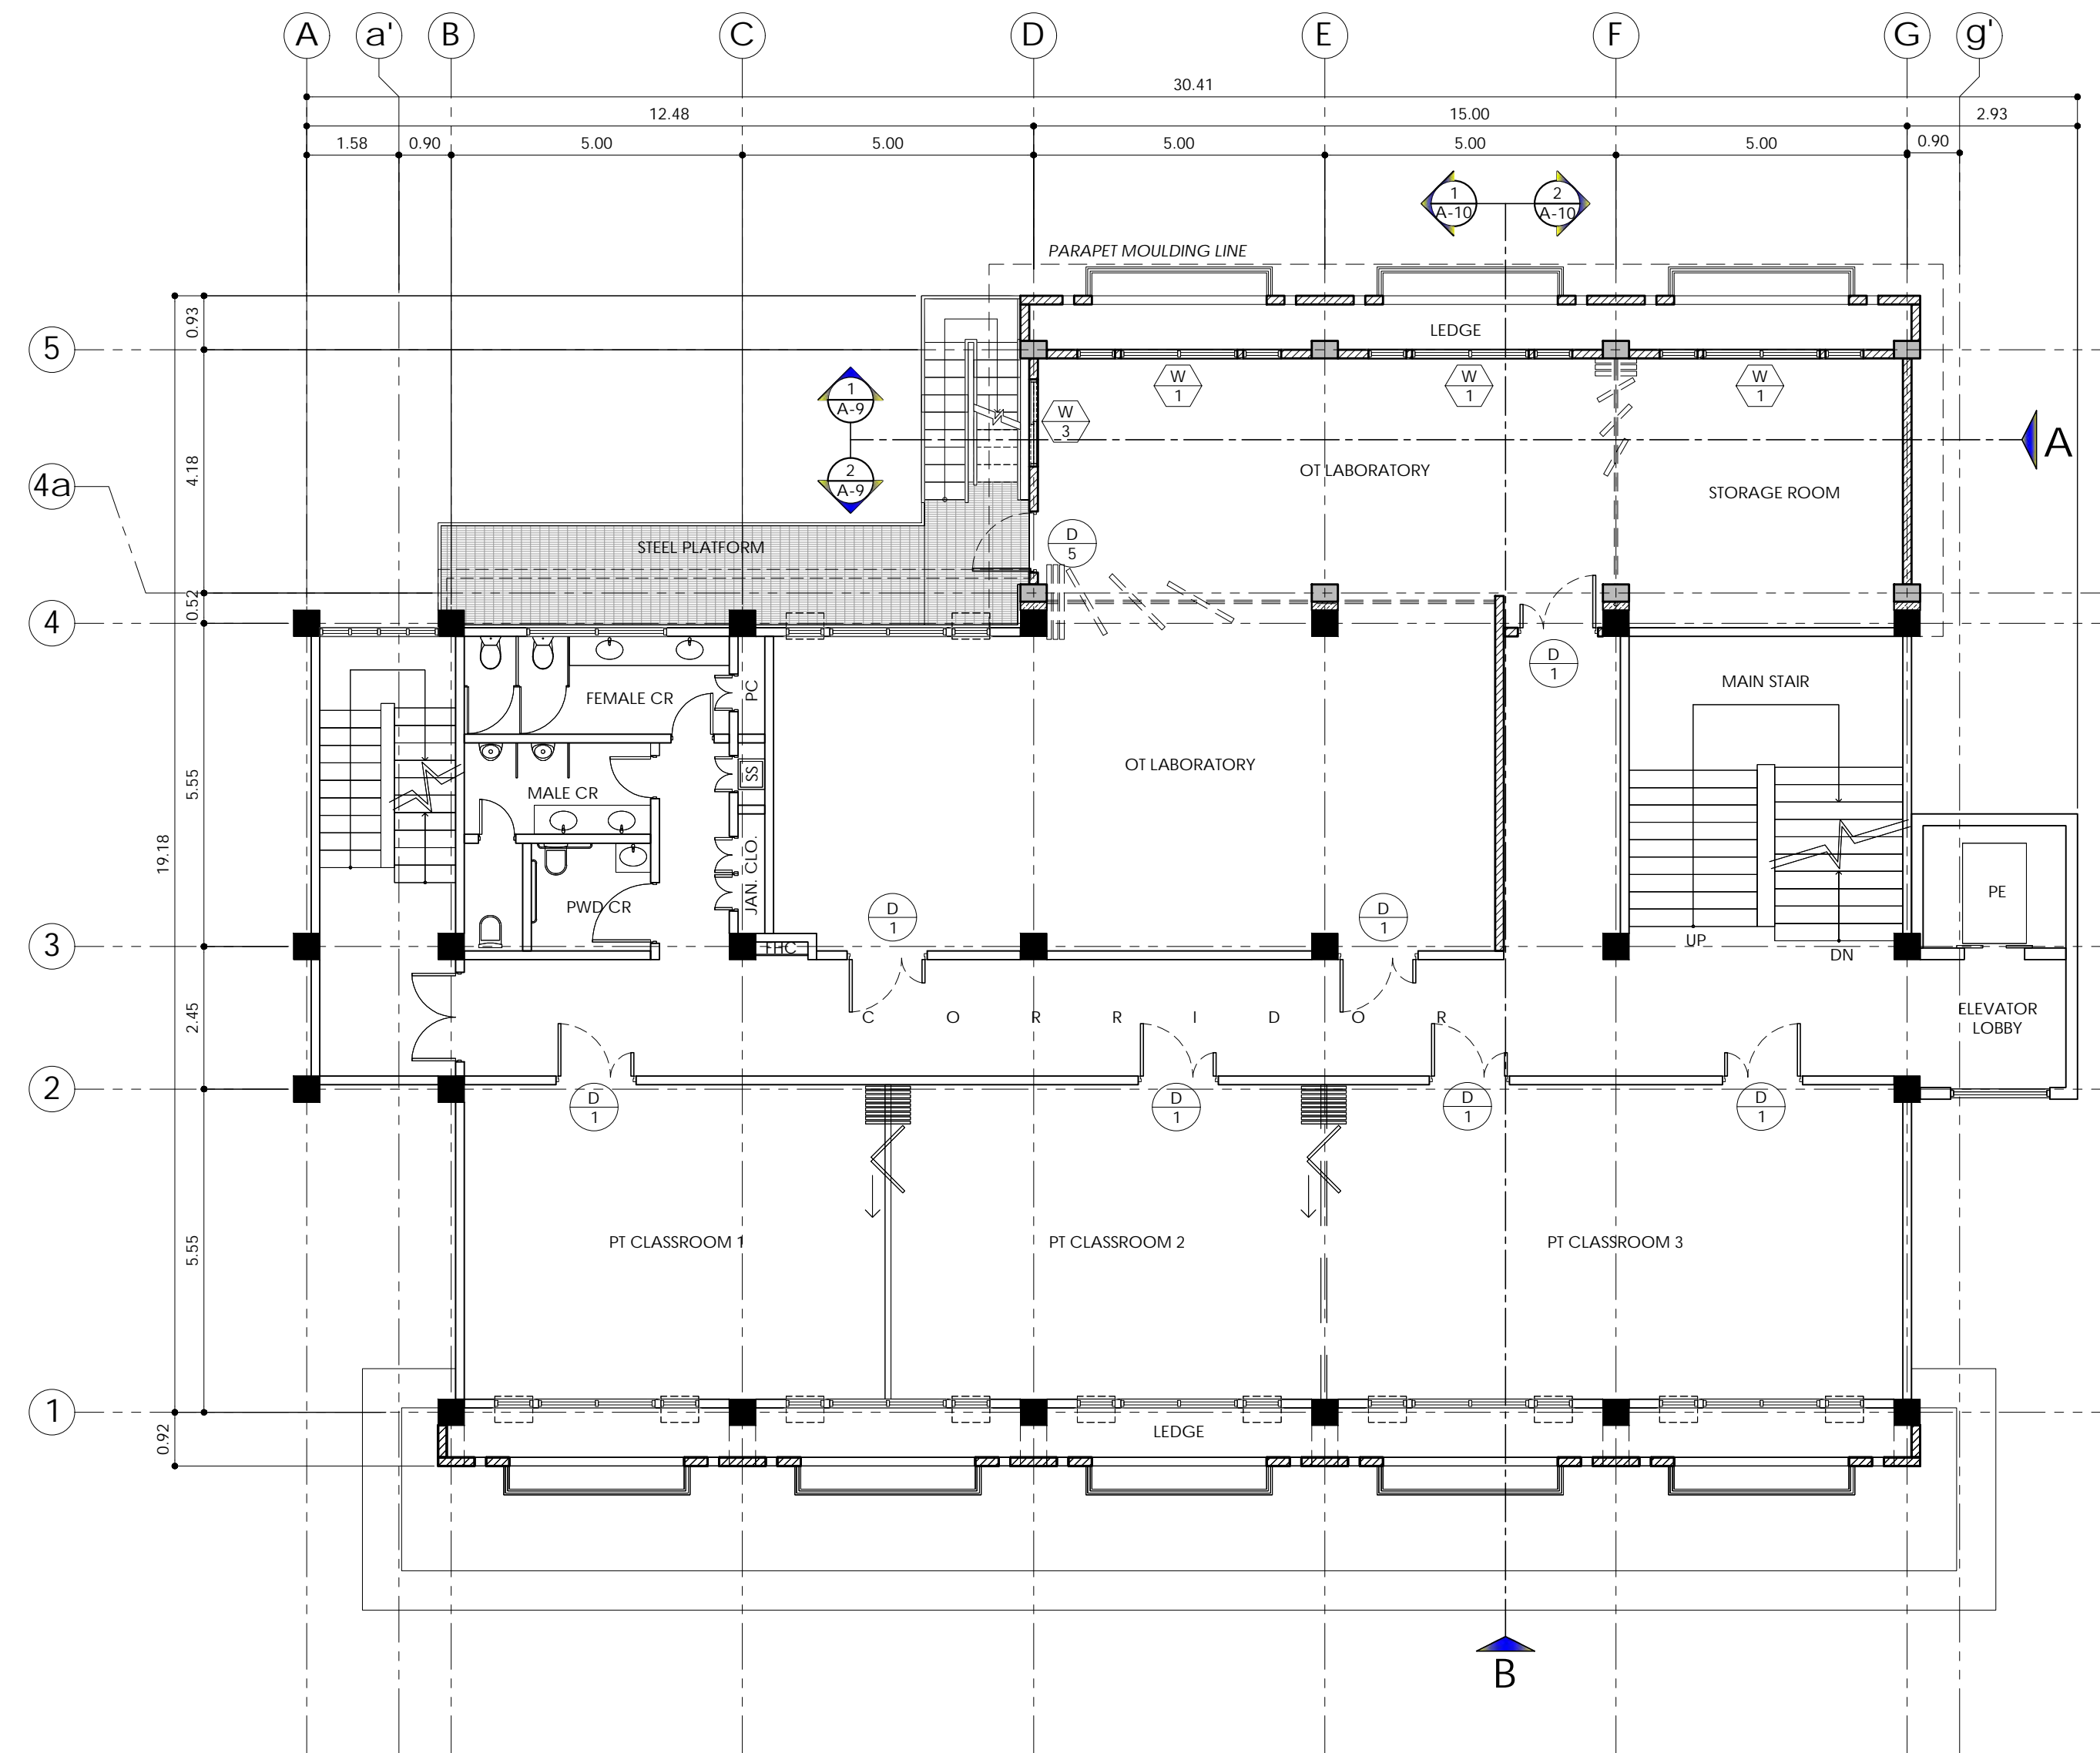


2 PROPOSED FOURTH FLOOR PLAN
A-4 SCALE : 1:100 MTS.


NOTE :
FOR WALL TYPE AND WALL FINISHES REFER TO SHEET A15 TO A17 F

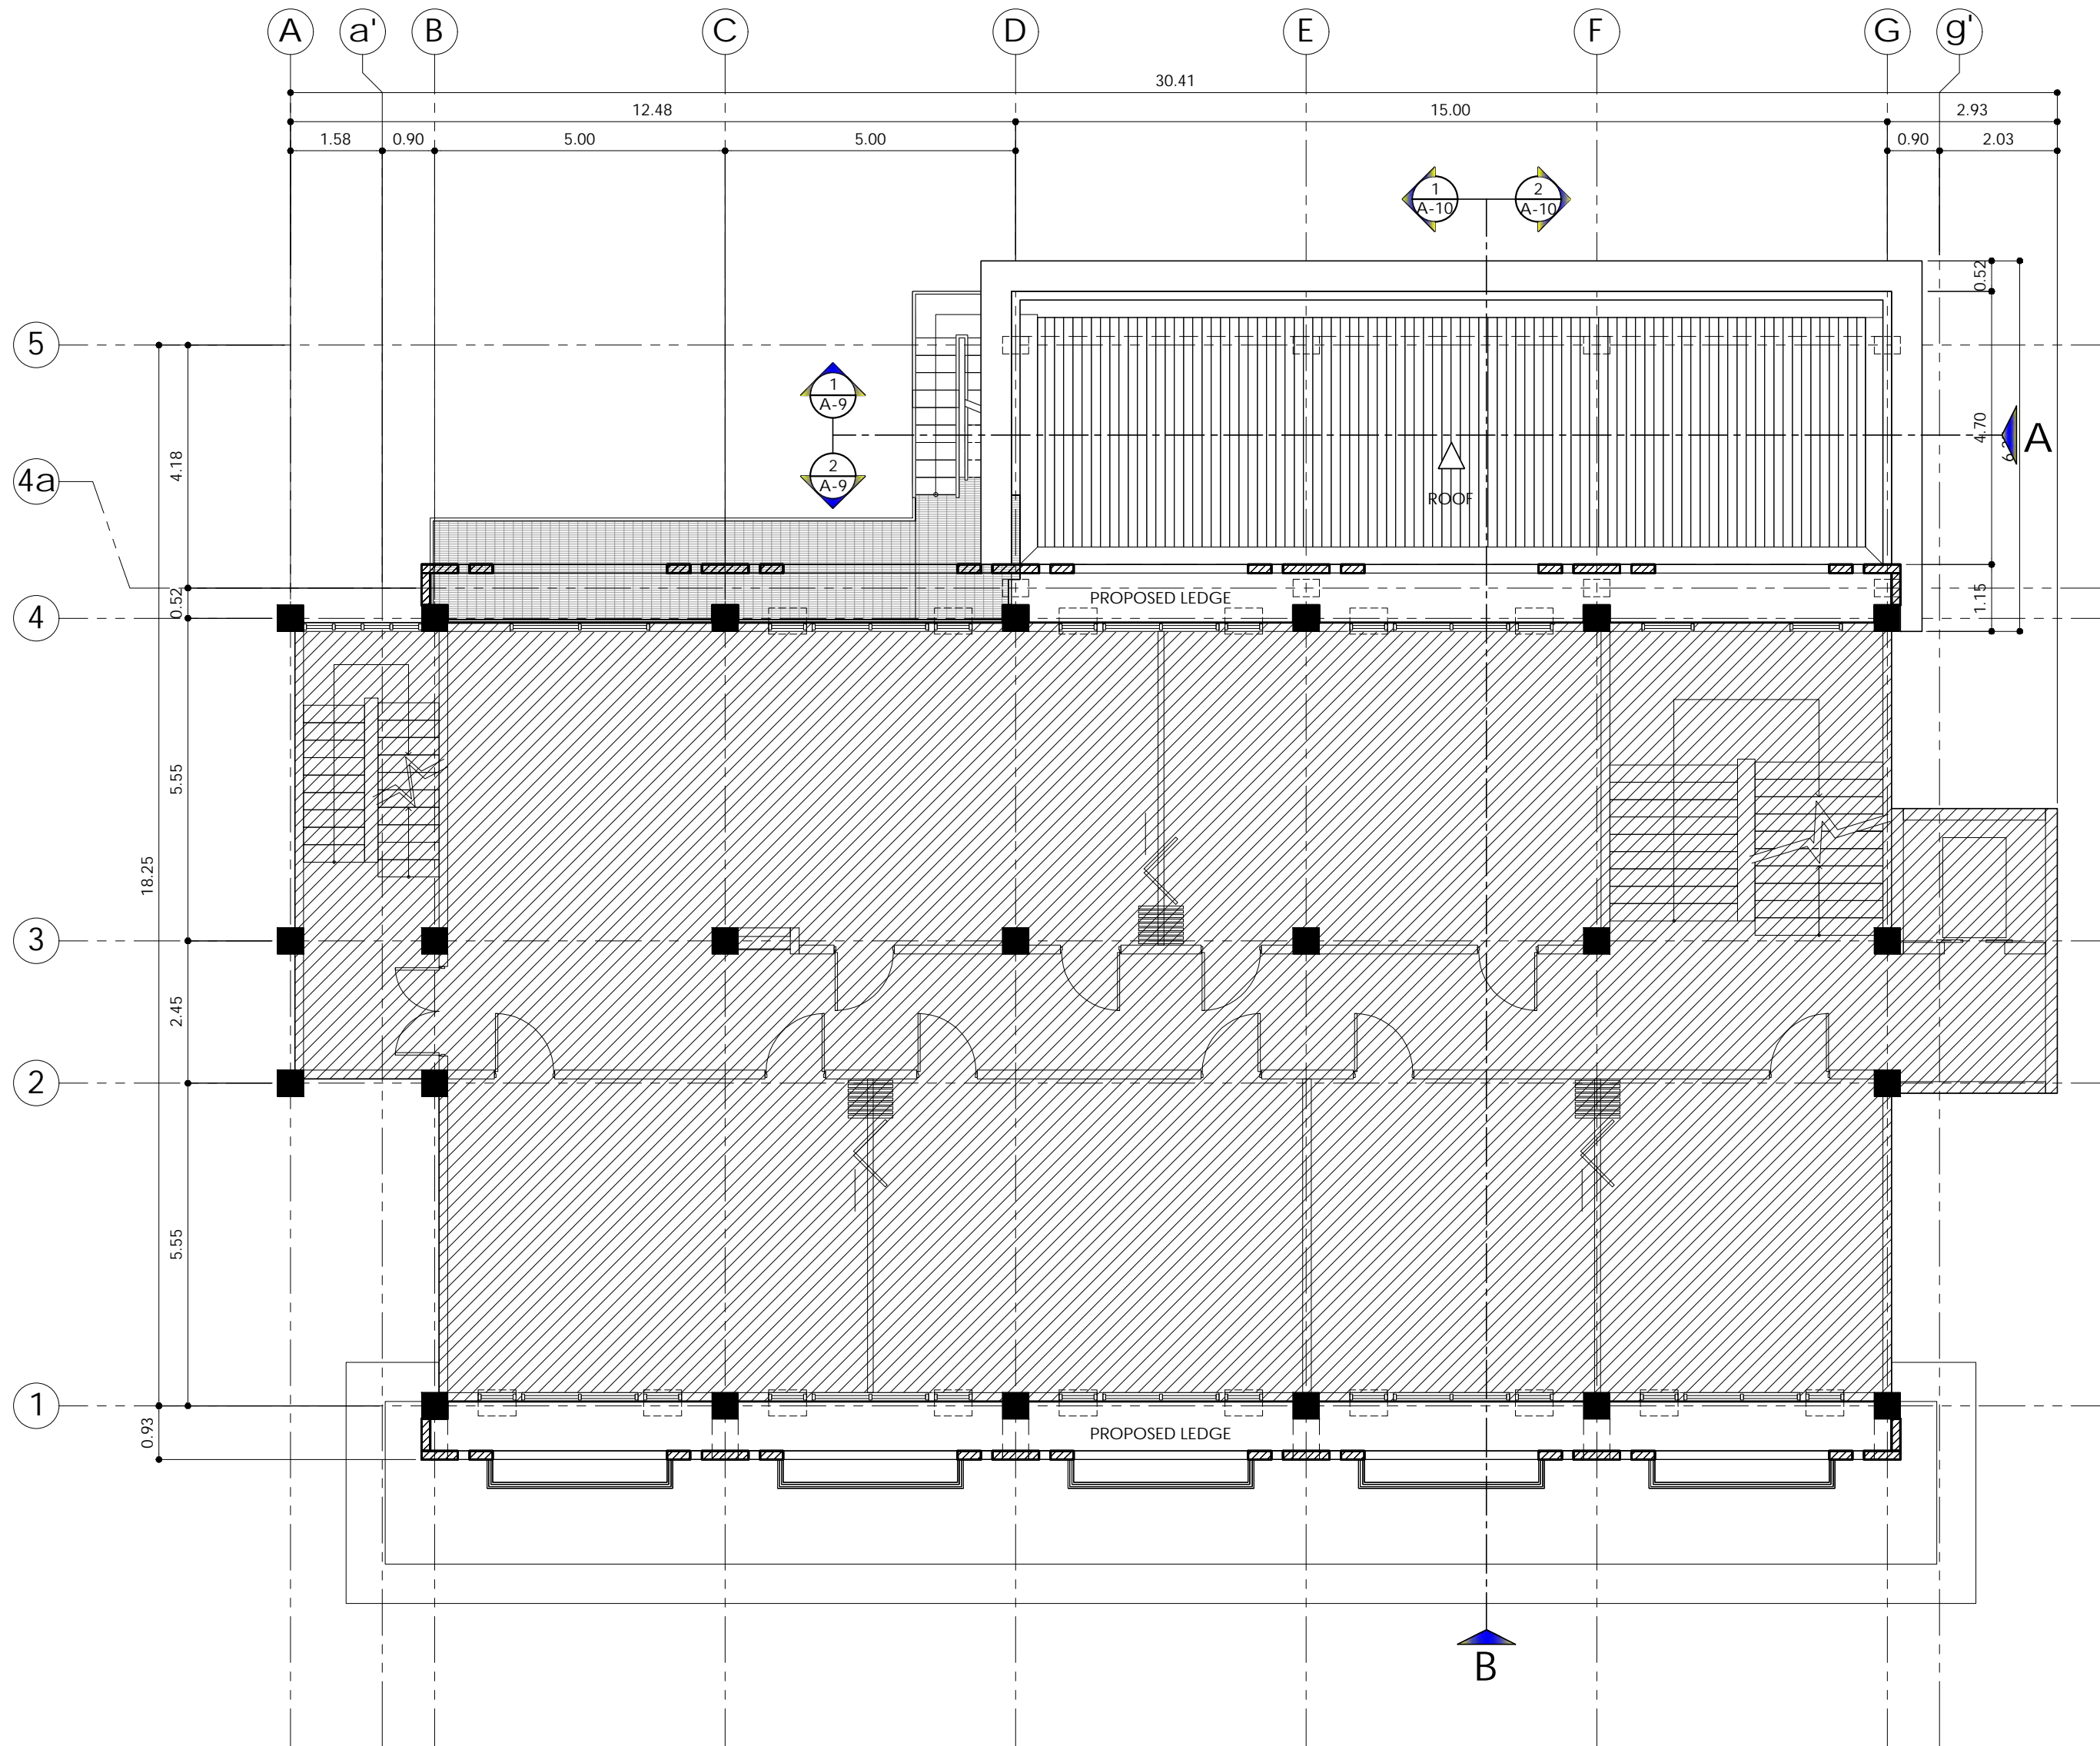


1 EXTENSION ROOF PLAN & 5TH FLOOR PLAN
A-5 SCALE : 1:100 MTS.

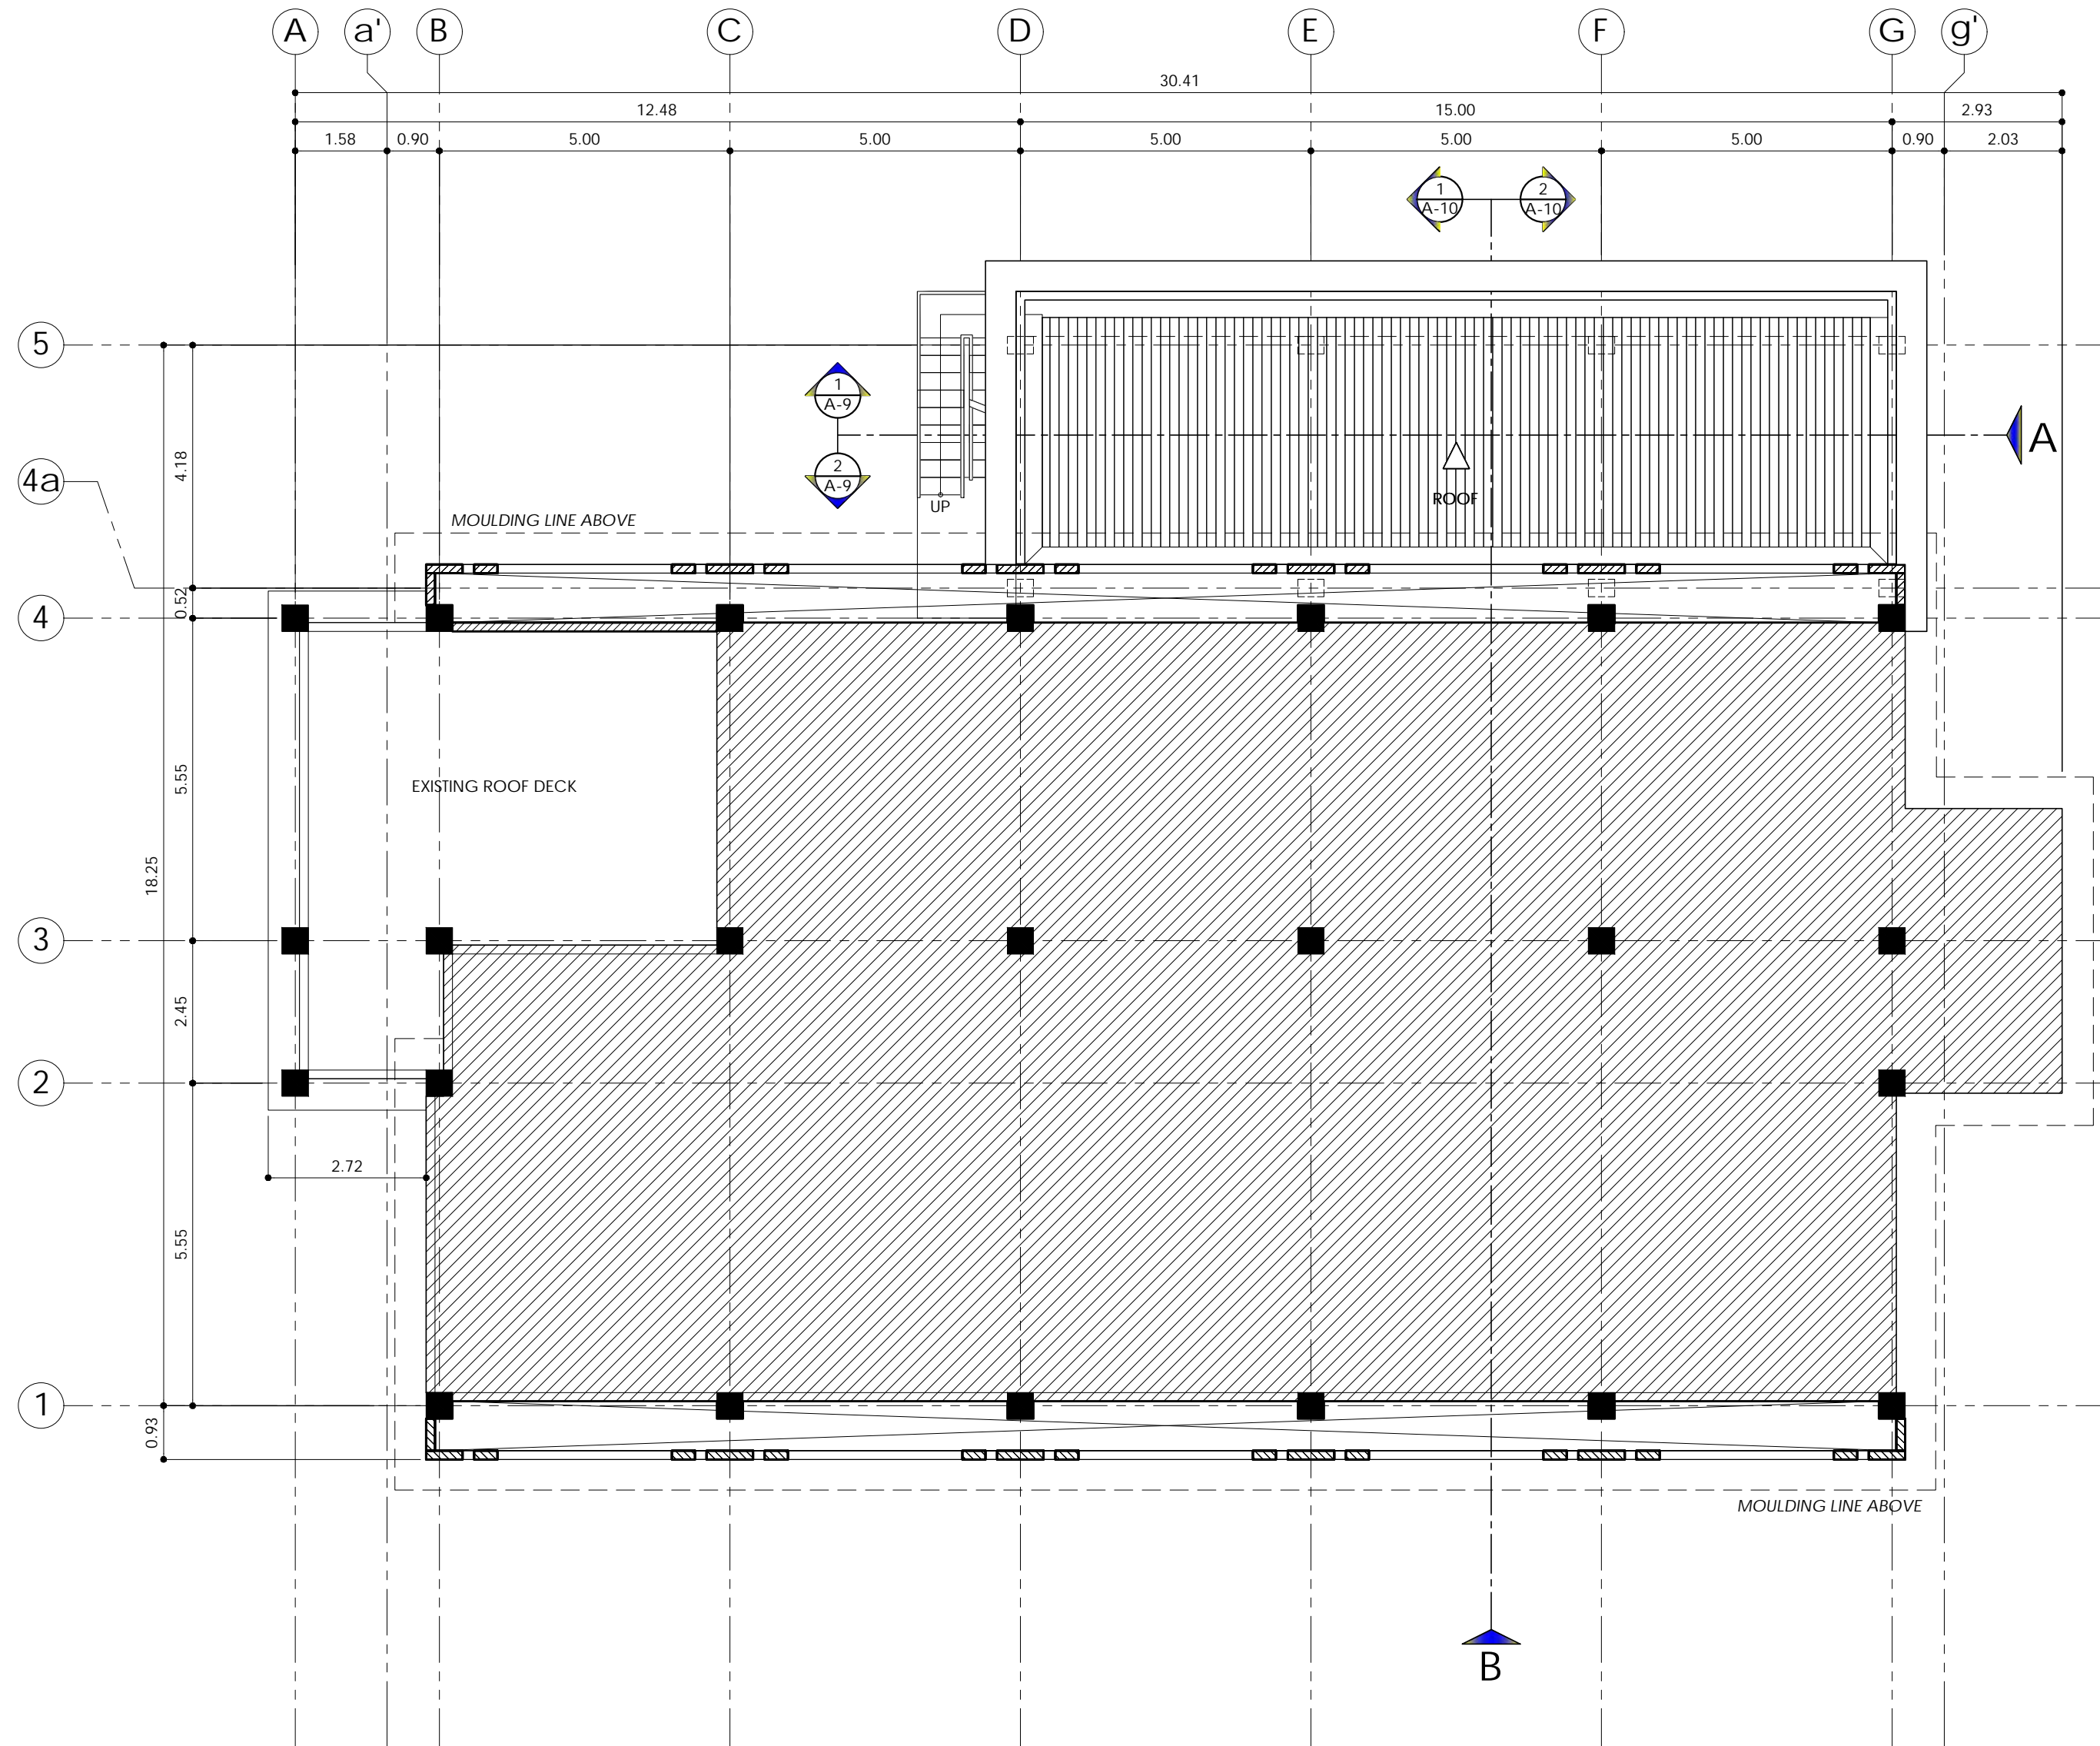


2 ROOF DECK & 5TH FLOOR MEZZANINE PLAN
A-5 SCALE : 1:100 MTS.

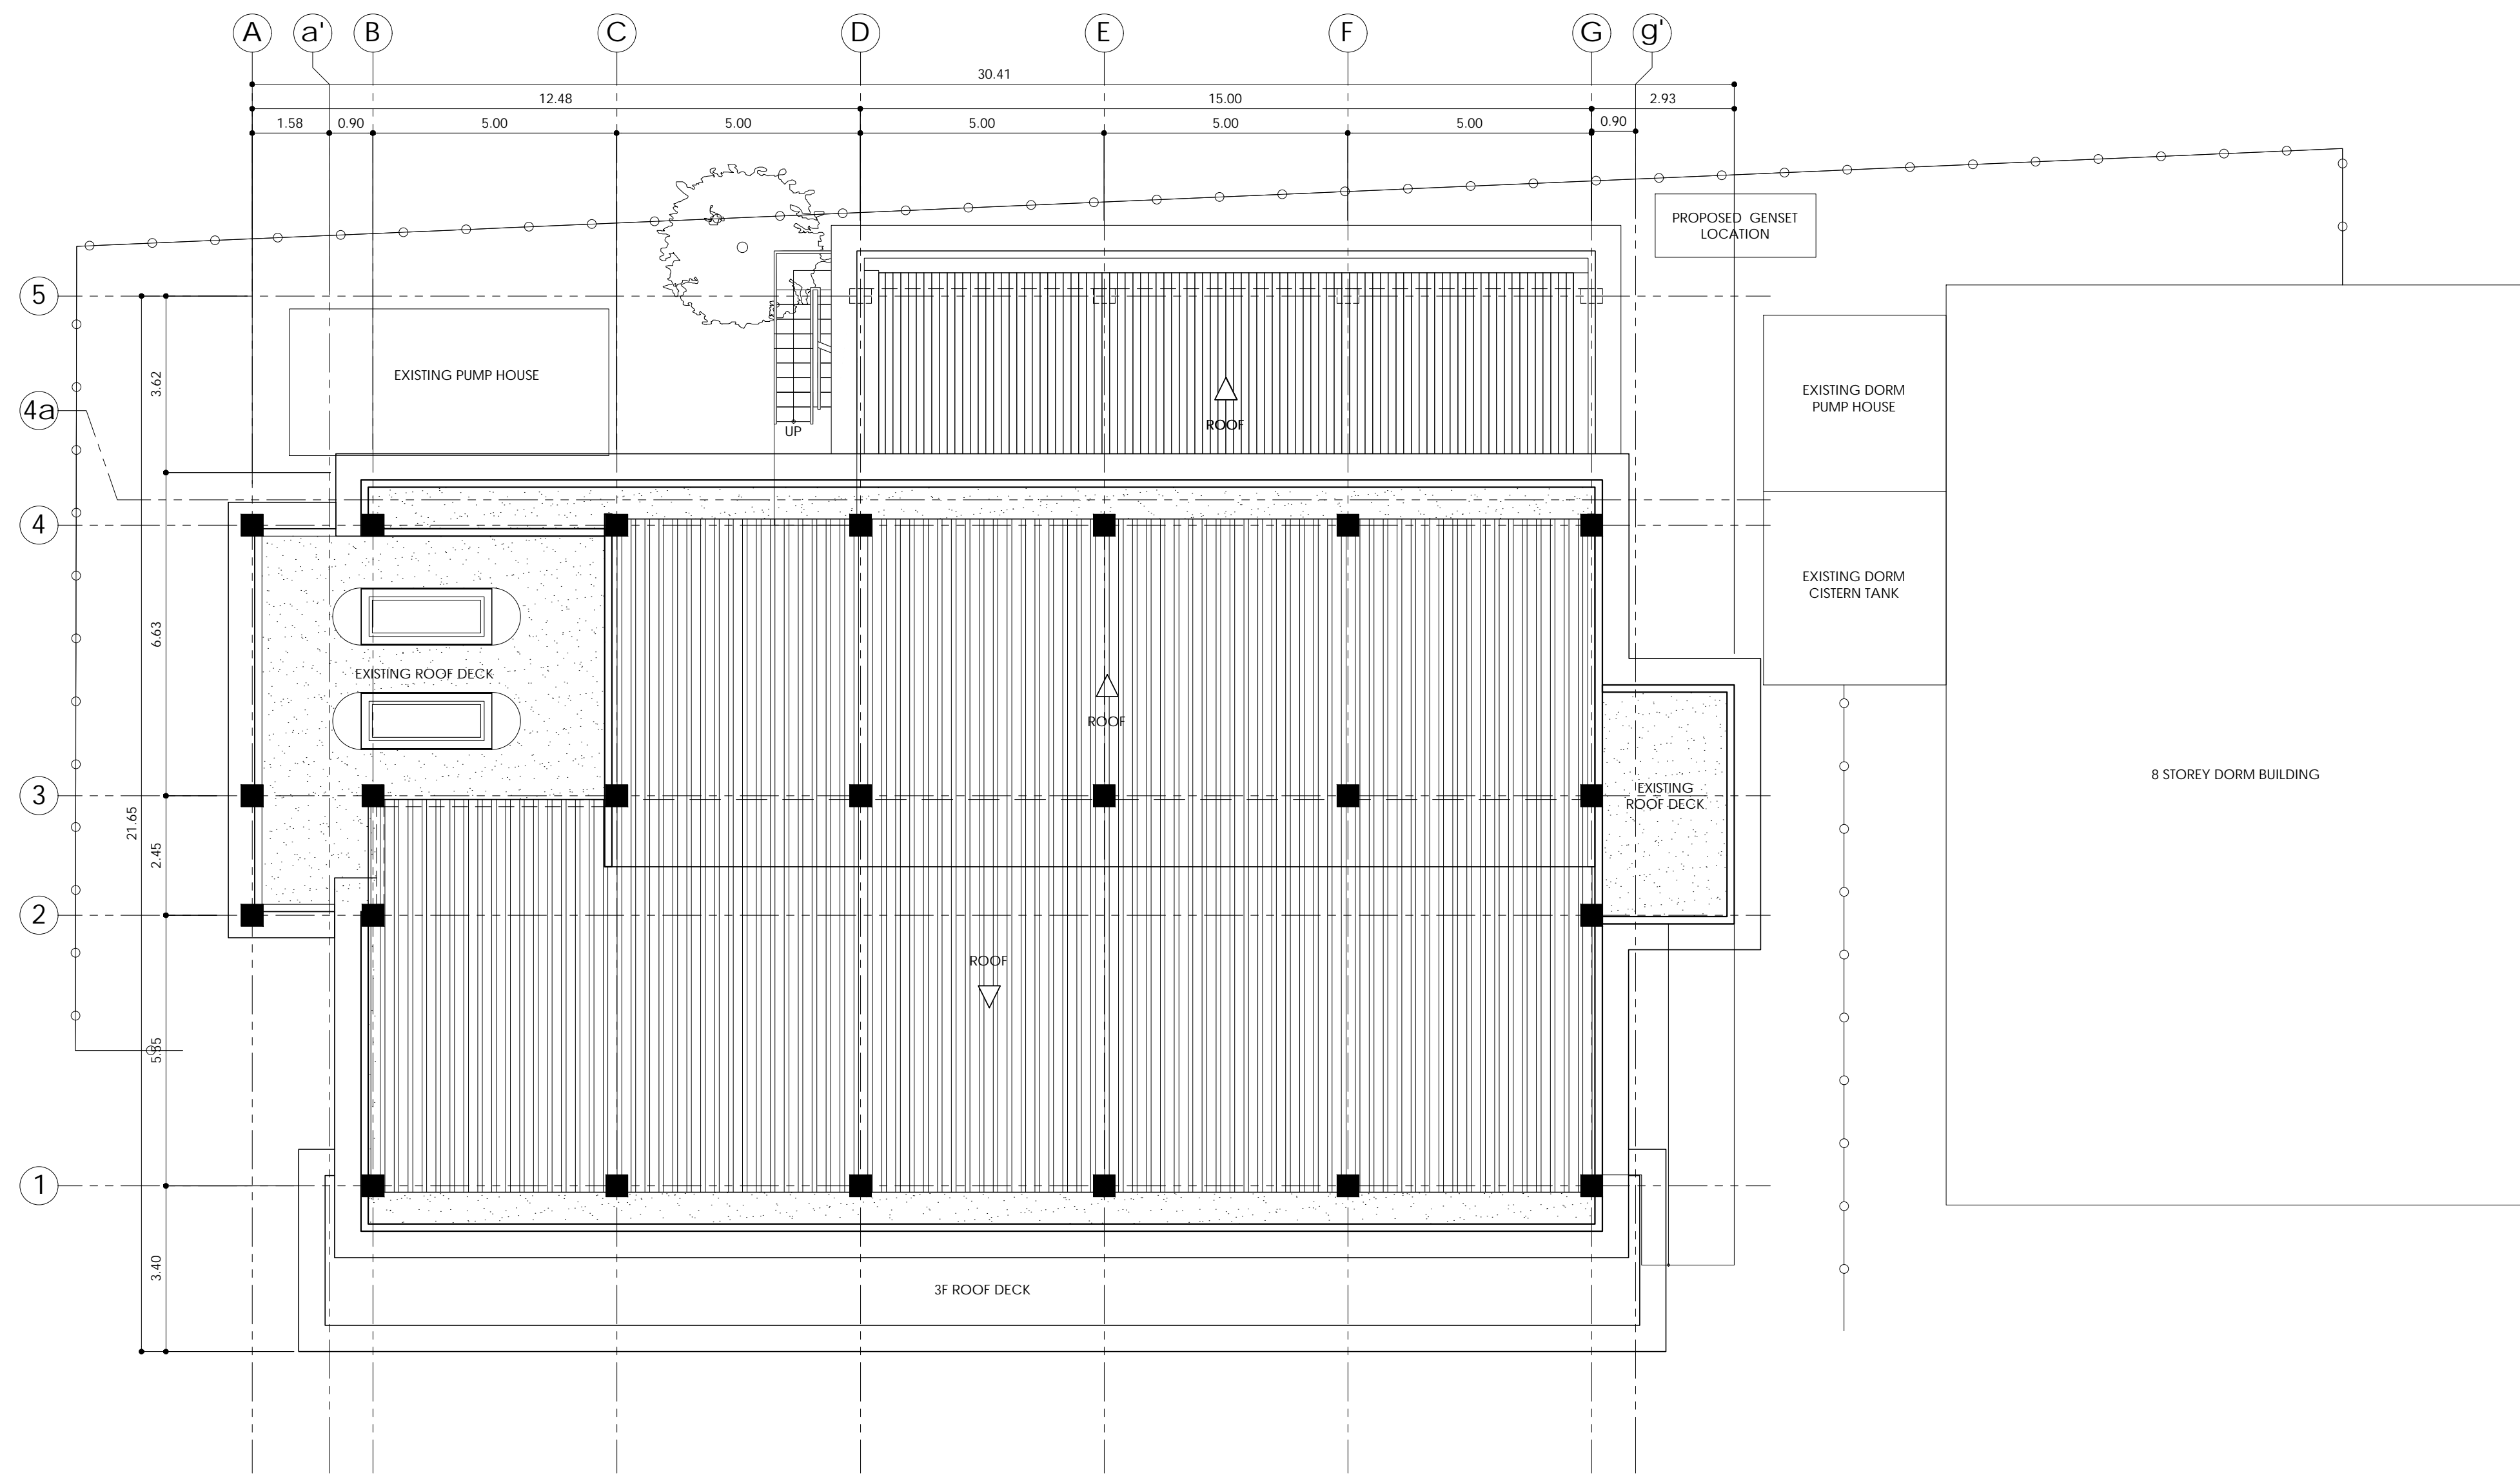

1
A-6
SCALE : 1:100 MTS.

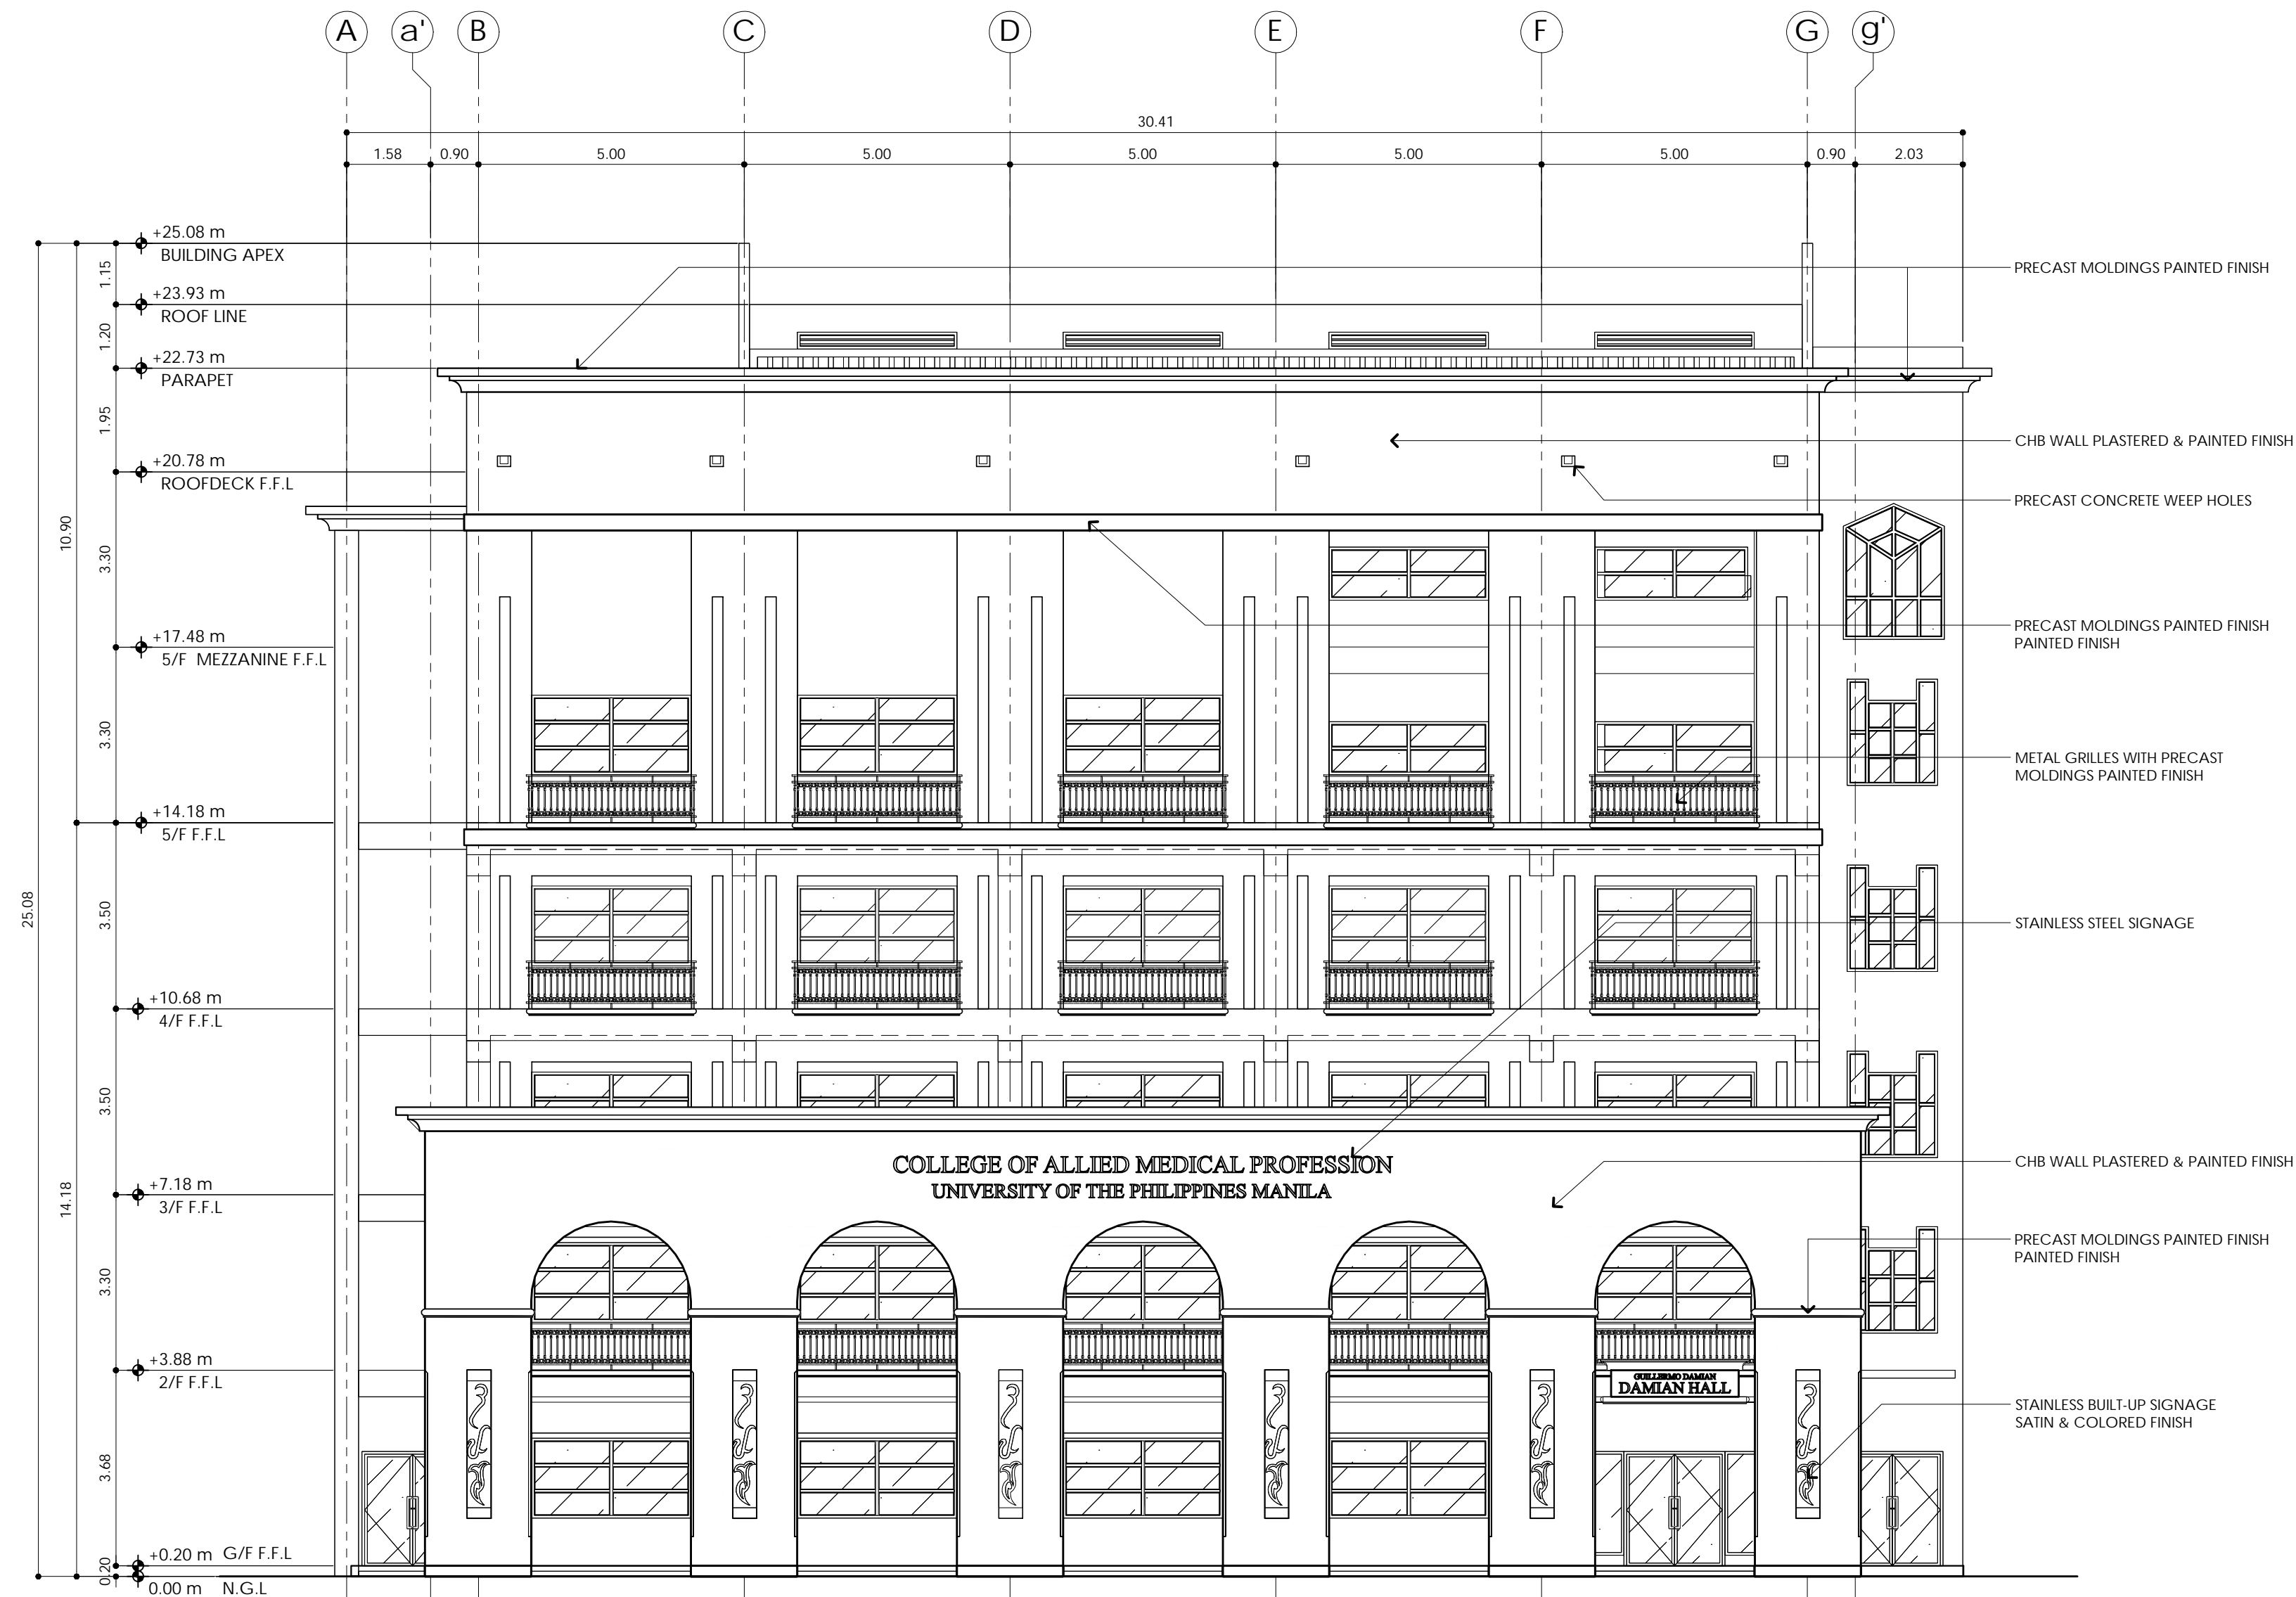


1 FRONT ELEVATION
A-7 SCALE : 1:100 MTS.

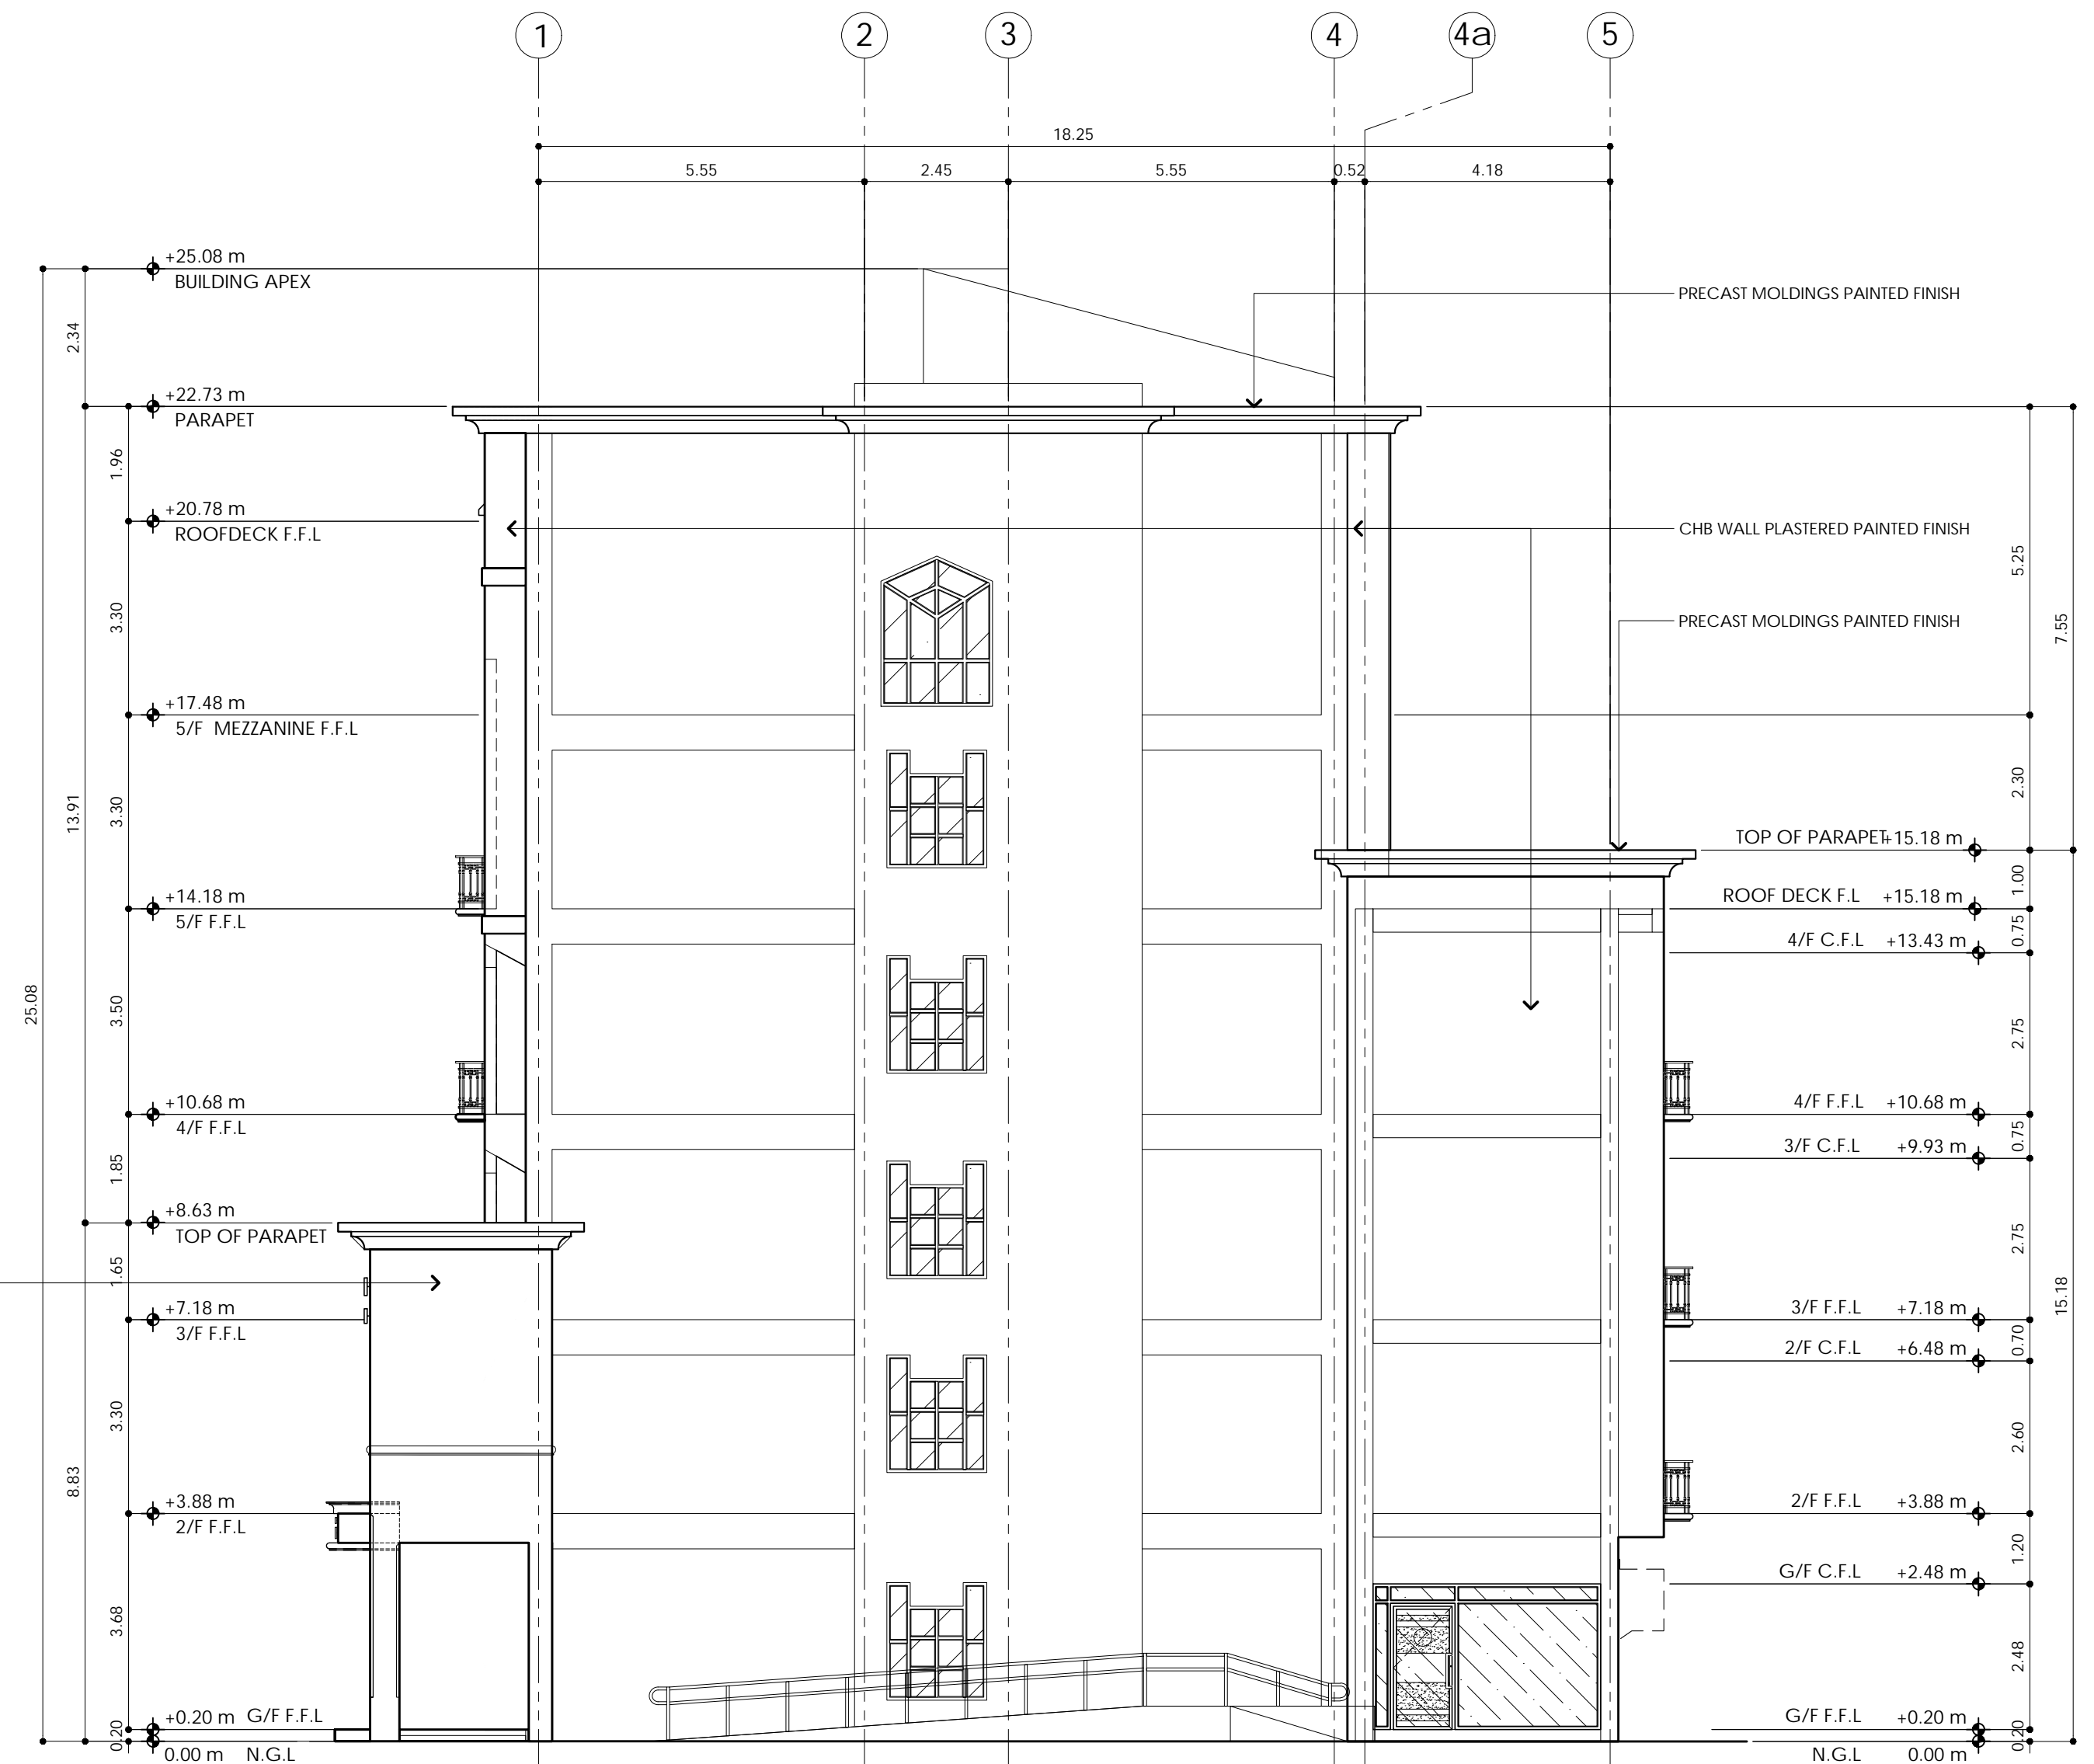


2 RIGHT SIDE ELEVATION
A-7 SCALE : 1:100 MTS.




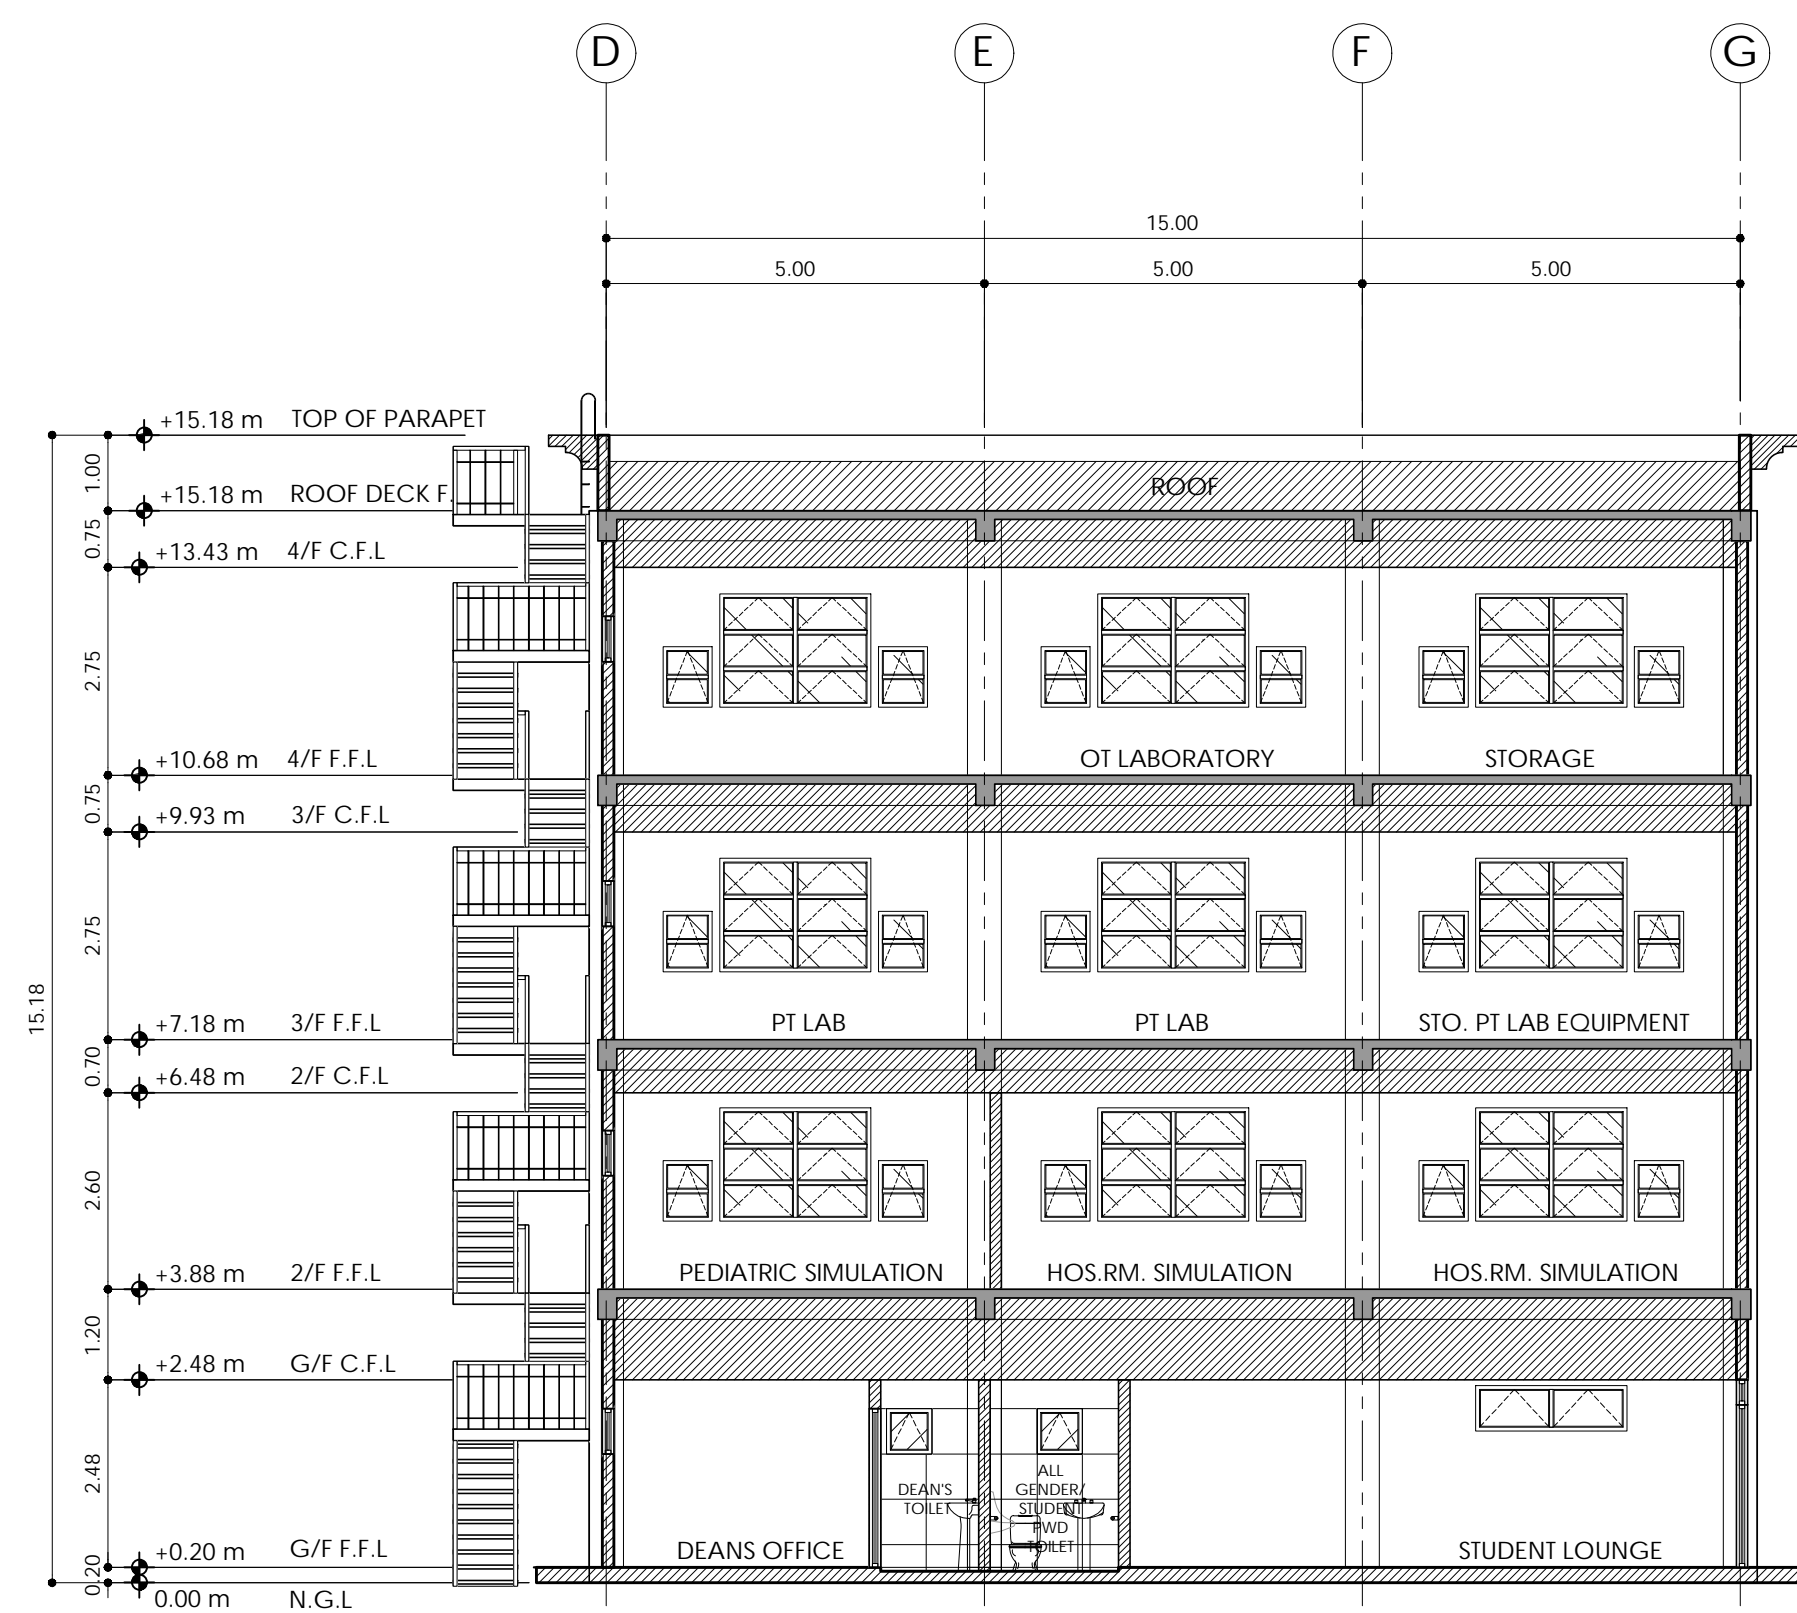


1 SECTION THRU - 1A
A-9 SCALE : 1:100 MTS.

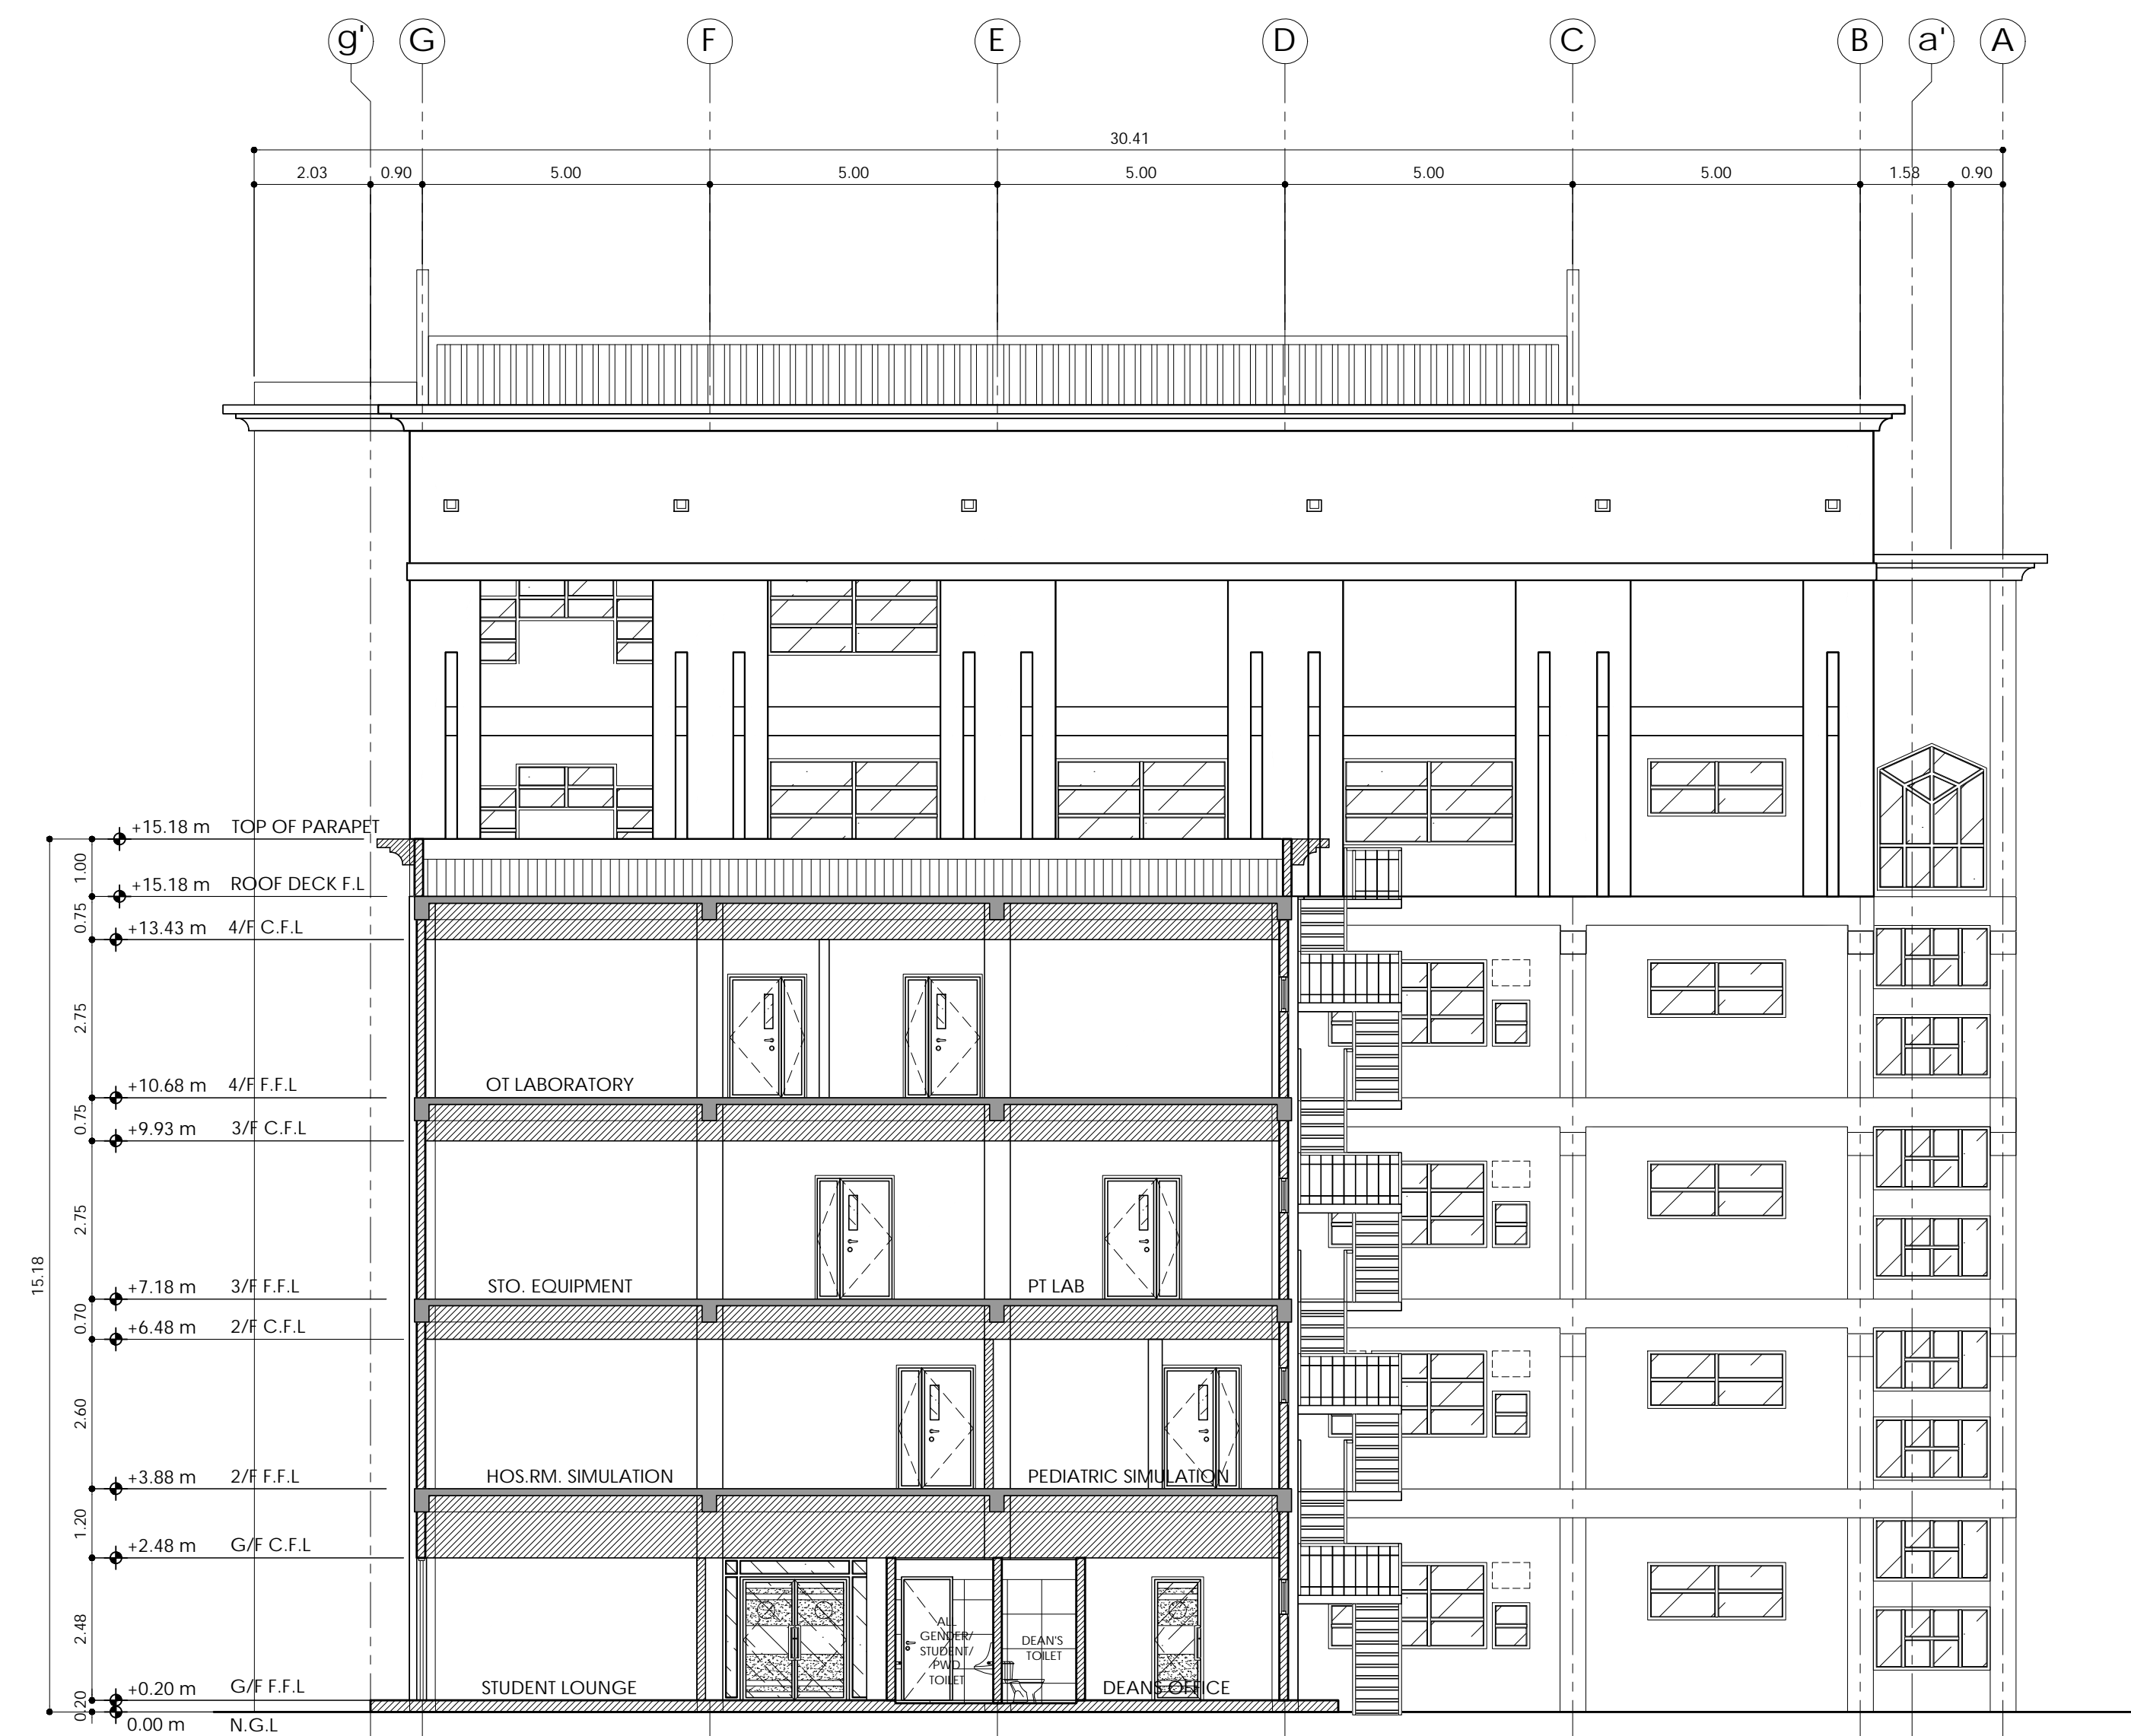

2 SECTION THRU - 2A
A-9 SCALE : 1:100 MTS.

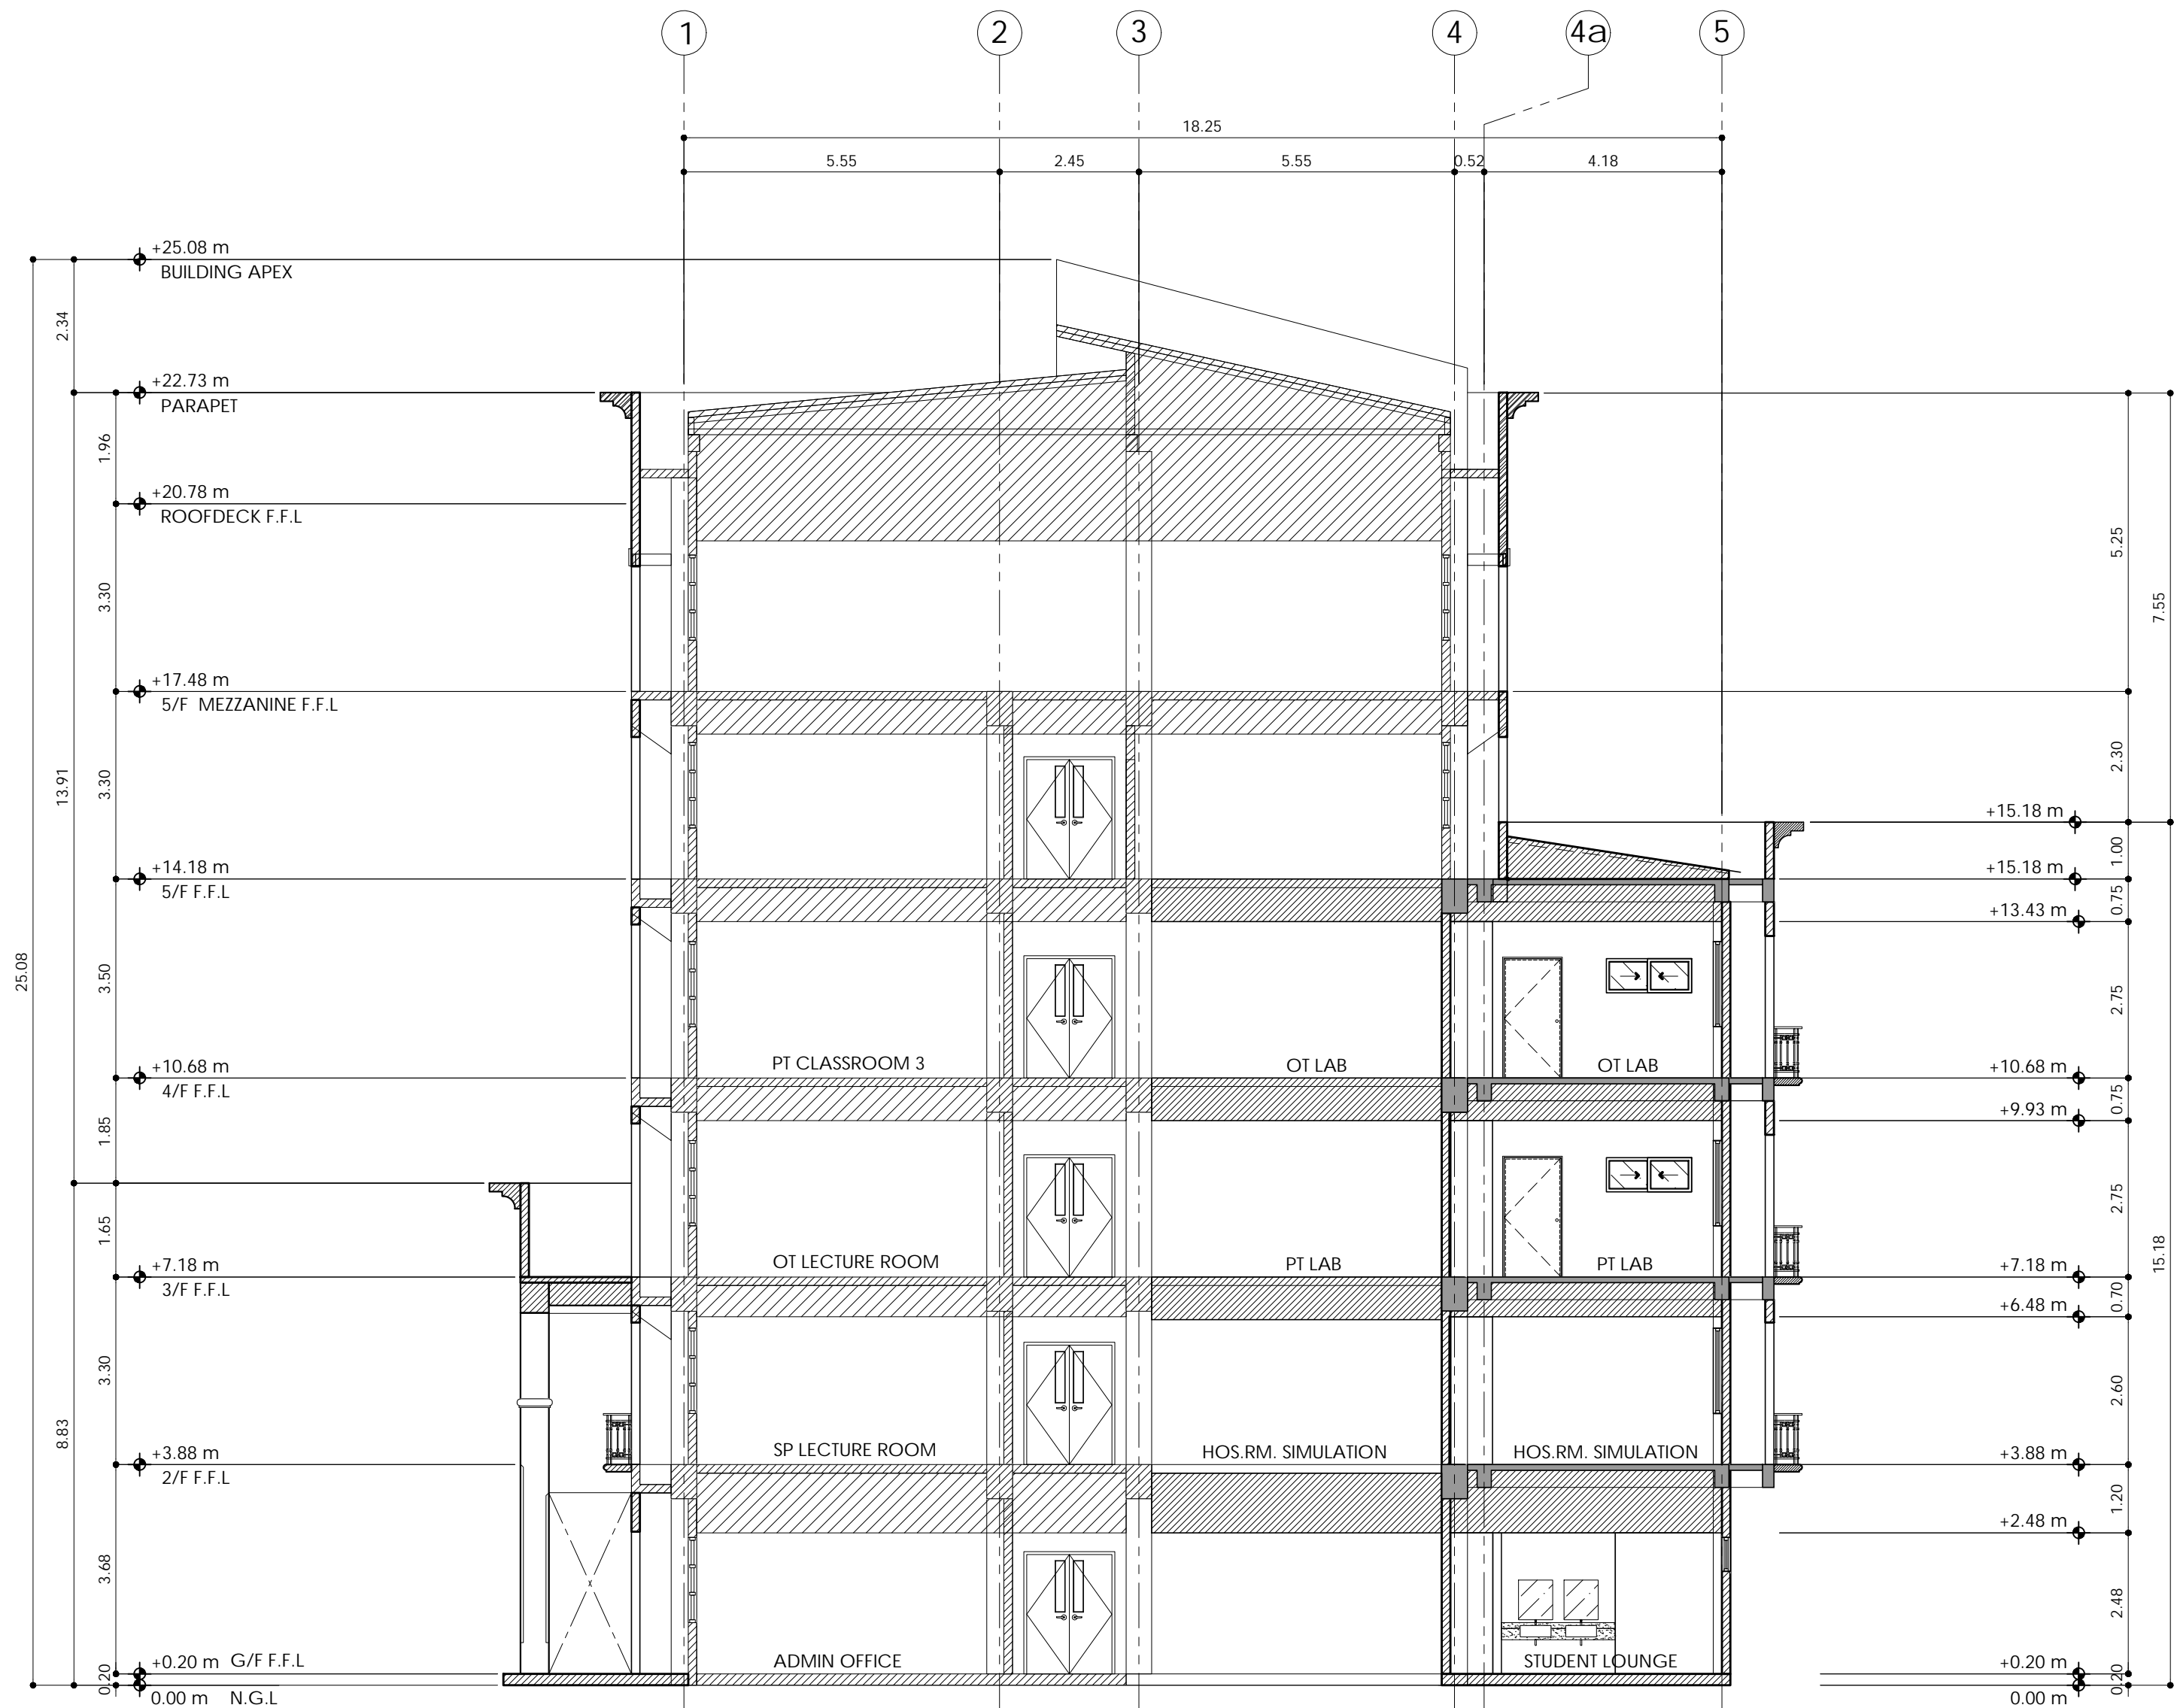

1 SECTION THRU - 1B
A-10 SCALE : 1:100 MTS.

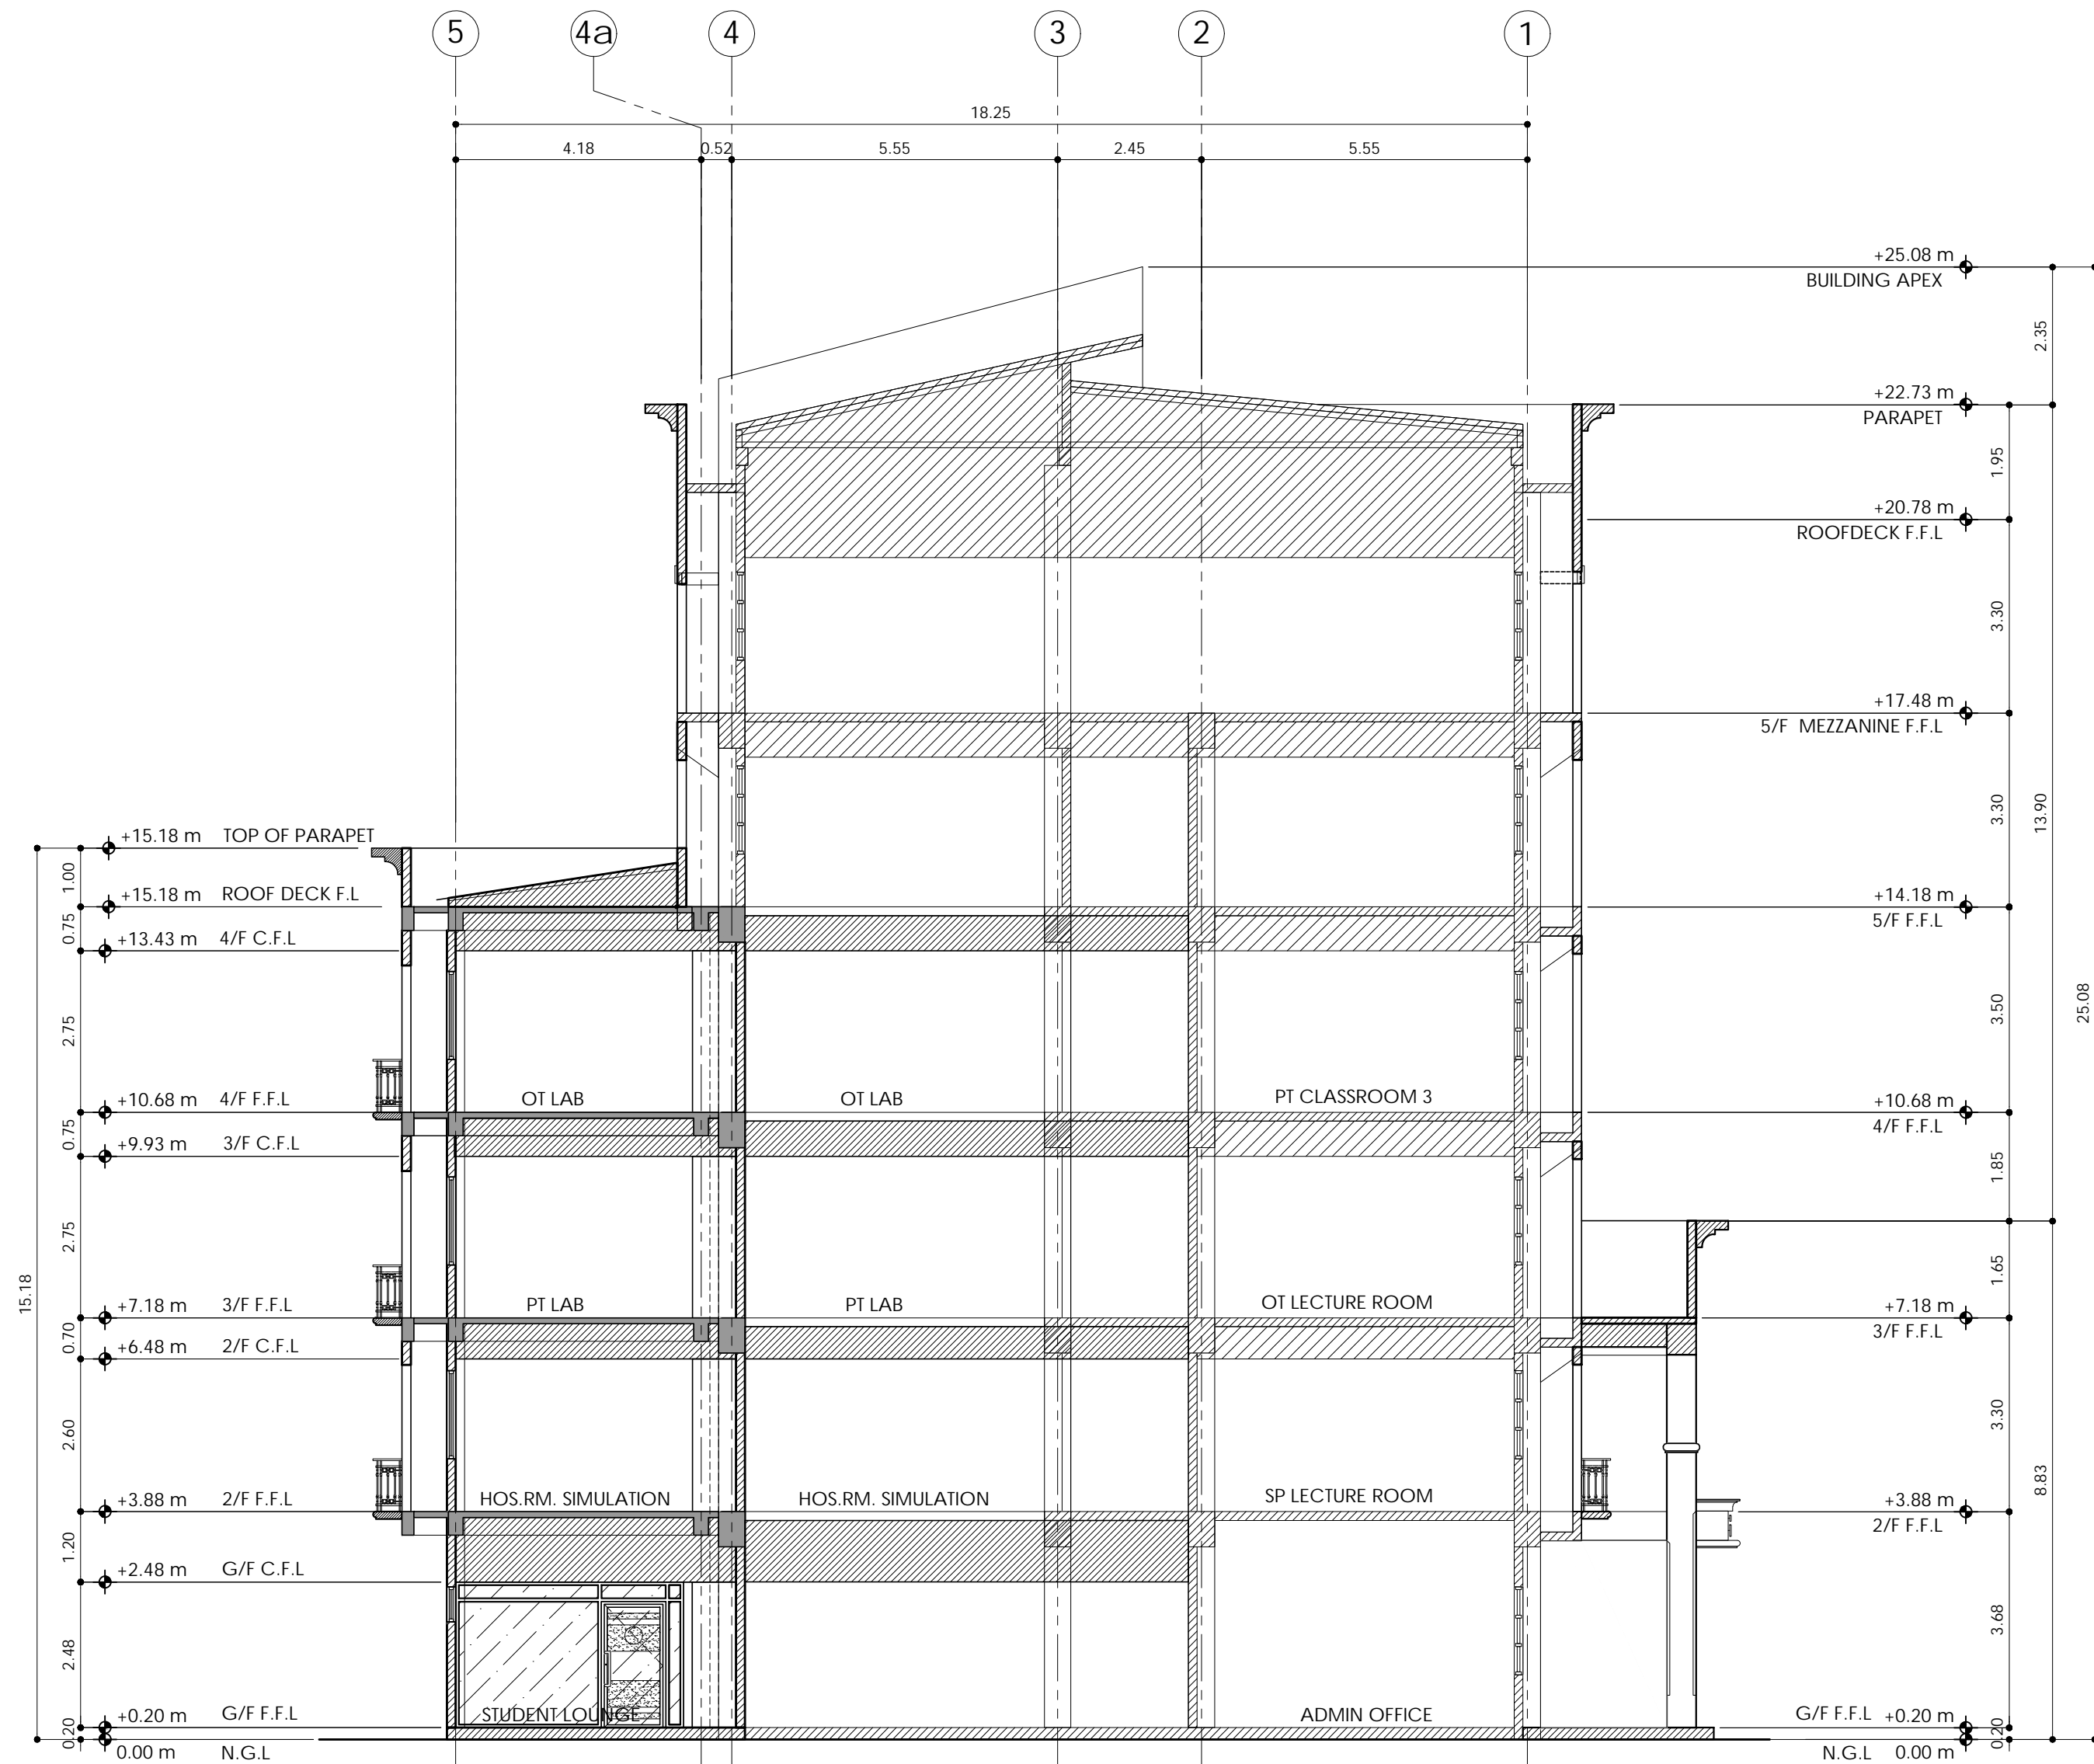

2 SECTION THRU - 2B
A-10 SCALE : 1:100 MTS.