



FLOOR FINISH PLAN:	
LEGEND:	SPECIFICATION:
	0.60 m x 0.60 m PORCELAIN FLOOR TILES (POLISHED) WITH EXPANSION JOINTS, PROVIDE 12 mm GAP WITH GROUT BETWEEN WALLS AND PORCELAIN FLOOR TILES.
	600 mm x 600 mm PORCELAIN FLOOR TILES (NON-POLISHED/NON-SKID), PROVIDE 12 mm GAP WITH GROUT BETWEEN WALLS AND PORCELAIN FLOOR TILES.
	FLOOR SLAB WITH WATERPROOFED AND CONCRETE TOPPING FINISH
WALL FINISH PLAN:	
LEGEND:	SPECIFICATION:
	REPAIR & REHABILITATION OF AFFECTED EXISTING EXTERIOR WALLS AND INTERIOR WALLS.
	6" THK CHB WALL, PLASTERED FINISH.
	4" THK CHB WALL, PLASTERED FINISH.
	6mm THK FIBER CEMENT BOARD ON METAL STUDS, PAINTED FINISH
	10 mm THK. TEMPERED CLEAR GLASS ON ALUM. POWDER COATED FRAME, GLASS WALL/DEMOUNTABLE WALL
NOTE: 1. EXTERIOR WALL PLASTERED AND PAINTED FINISH 2. PAINTING WORKS IN THE INTERIORS (BY OTHERS.)	
REFLECTED CEILING PLAN:	
LEGEND:	SPECIFICATION:
	4.5 mm THK. FIBER CEMENT BOARD ON METAL FURRING, PAINTED FINISH
	0.60 m x 0.60 m x 4.5 mm THK. FIBER CEMENT BOARD ON T-RUNNER, PAINTED FINISH
	8" Ø LED 18W RECESSED TYPE DAYLIGHT
	6" Ø LED 18W RECESSED TYPE DAYLIGHT
	PREMIUM 30W SURFACE MOUNTED LED DOWN LIGHT
	600MM X 600MM RECESSED LED PANEL 40W, DAYLIGHT
	1200MM X 600MM RECESSED LED PANEL 72W, DAYLIGHT
	1200MM X 300MM RECESSED LED PANEL 24W, DAYLIGHT
	STRIP LIGHT, WARM WHITE
	ACU, CASSETTE TYPE
	ELEVATION HEIGHT, FINISH FLOOR LINE TO CEILING FINISH LINE

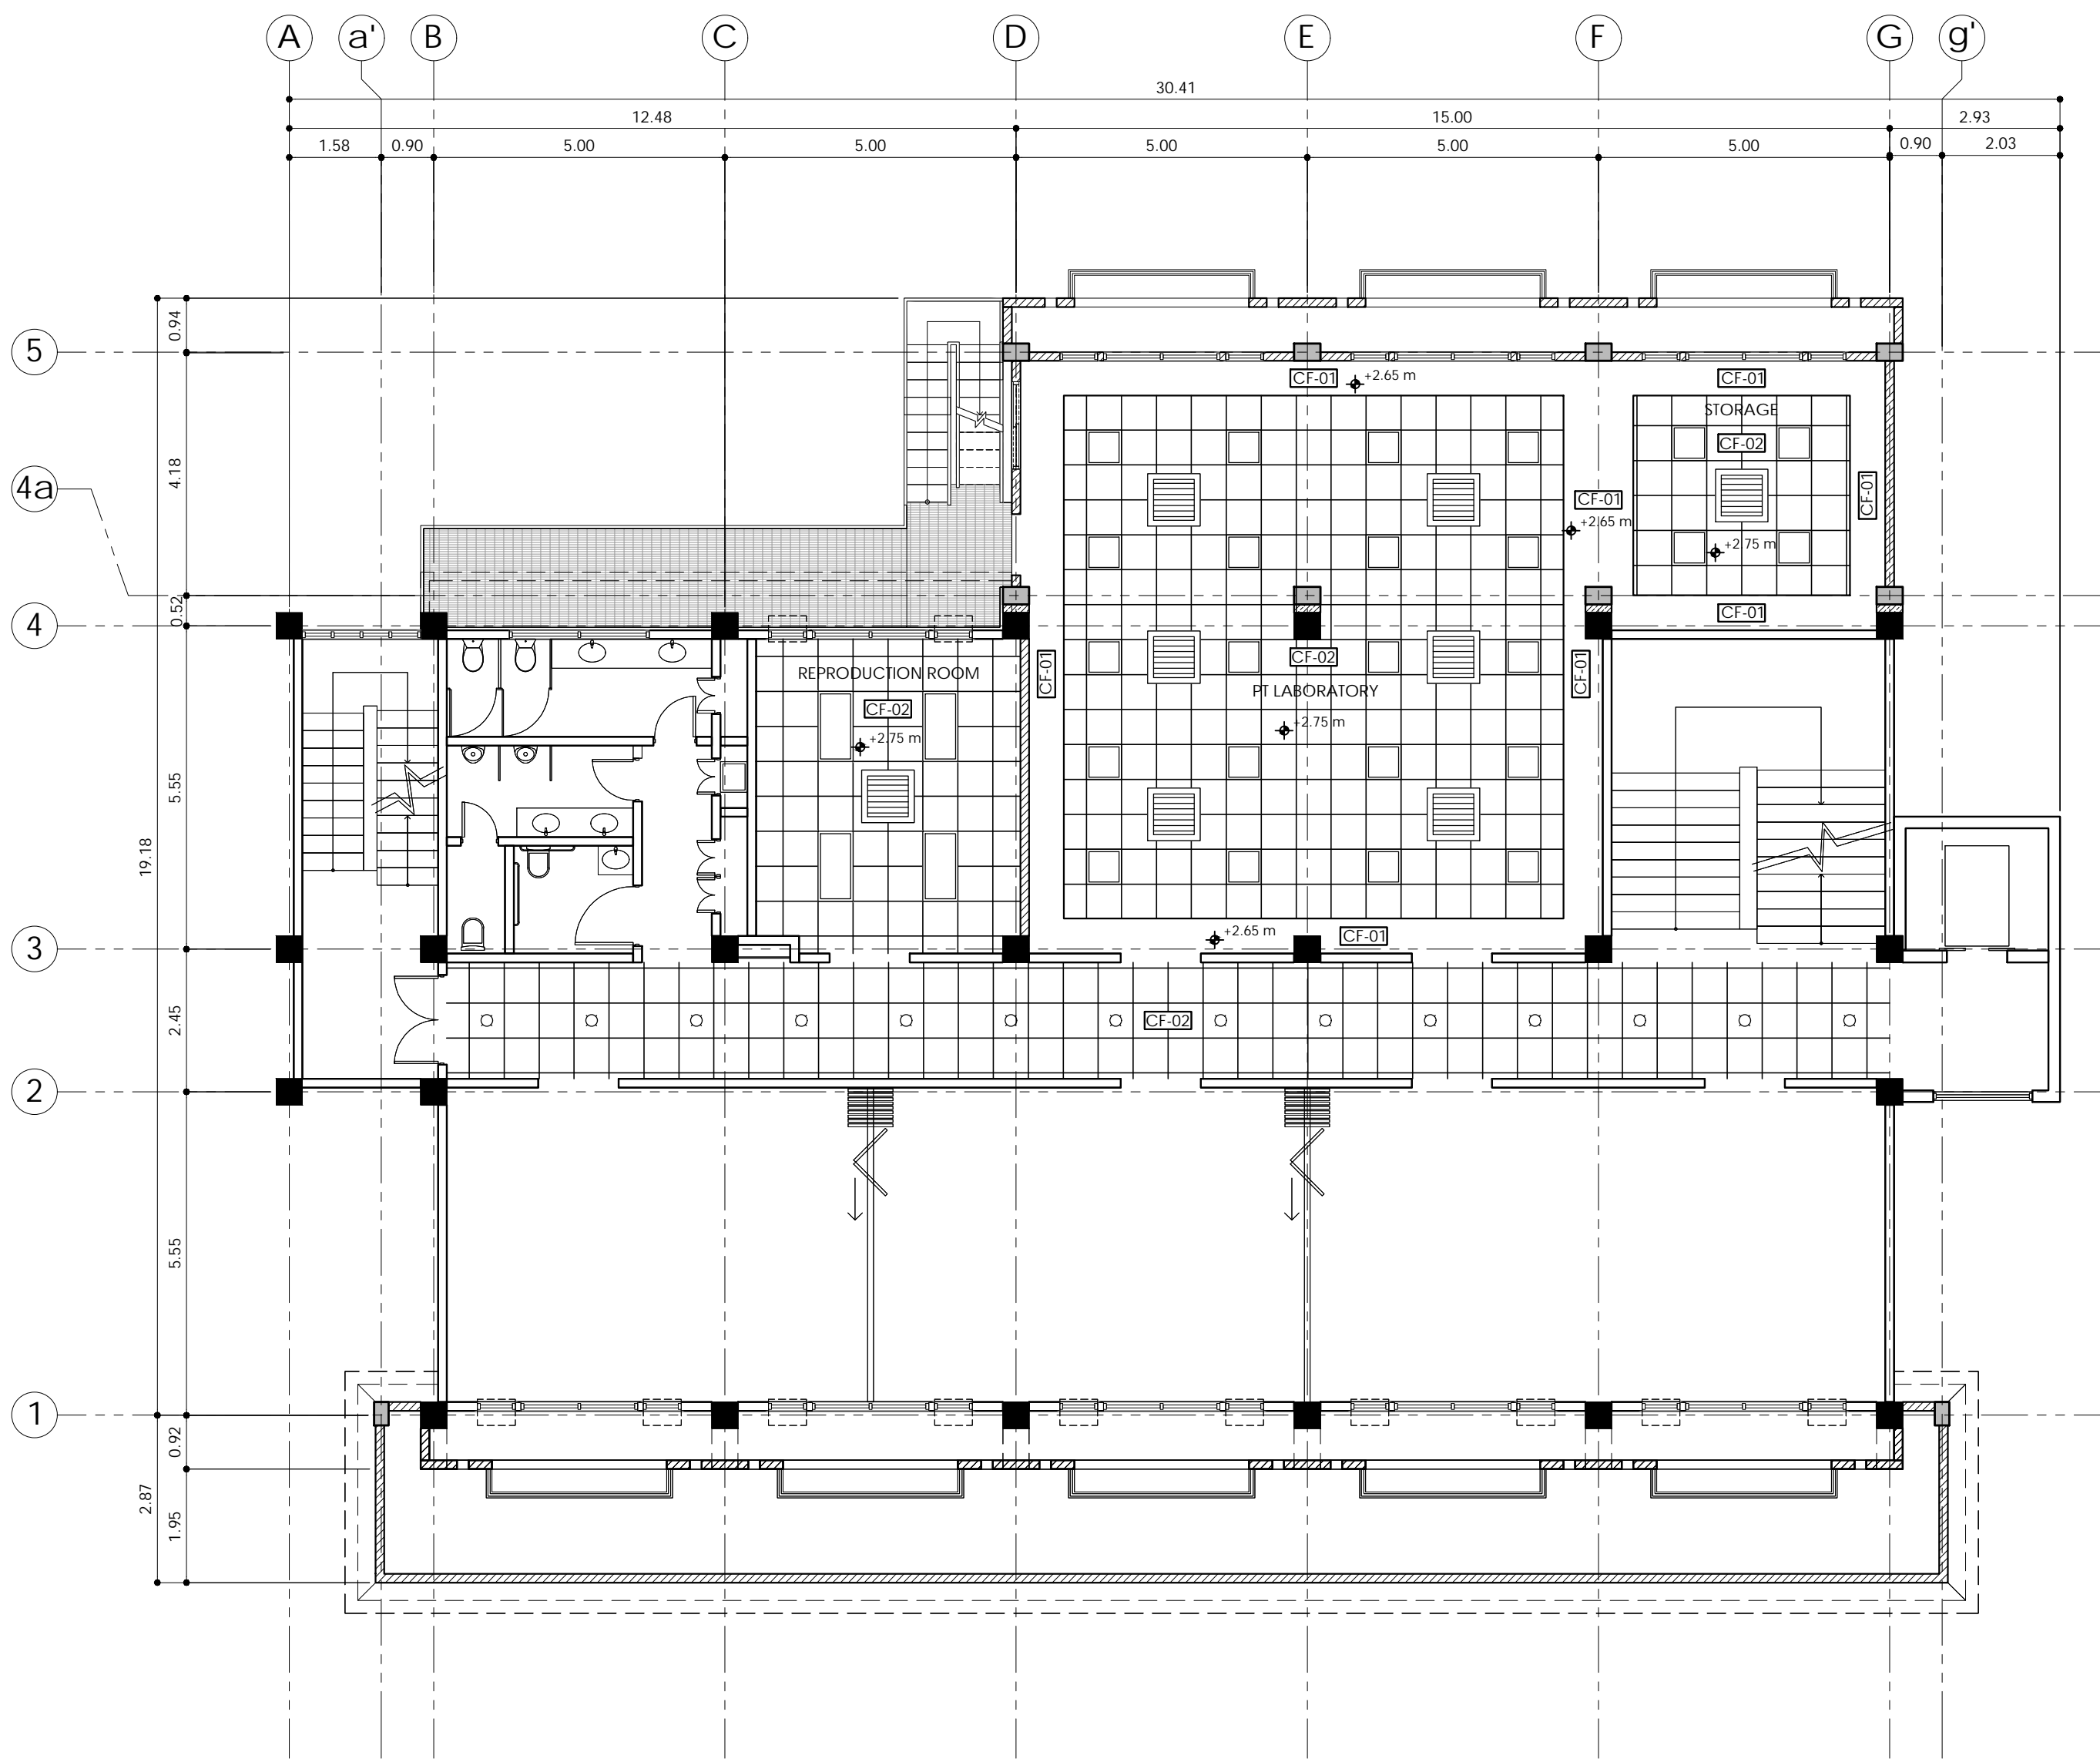

1
A-12
THIRD FLOOR
REFLECTED CEILING PLAN
SCALE : 1:100 MTS.

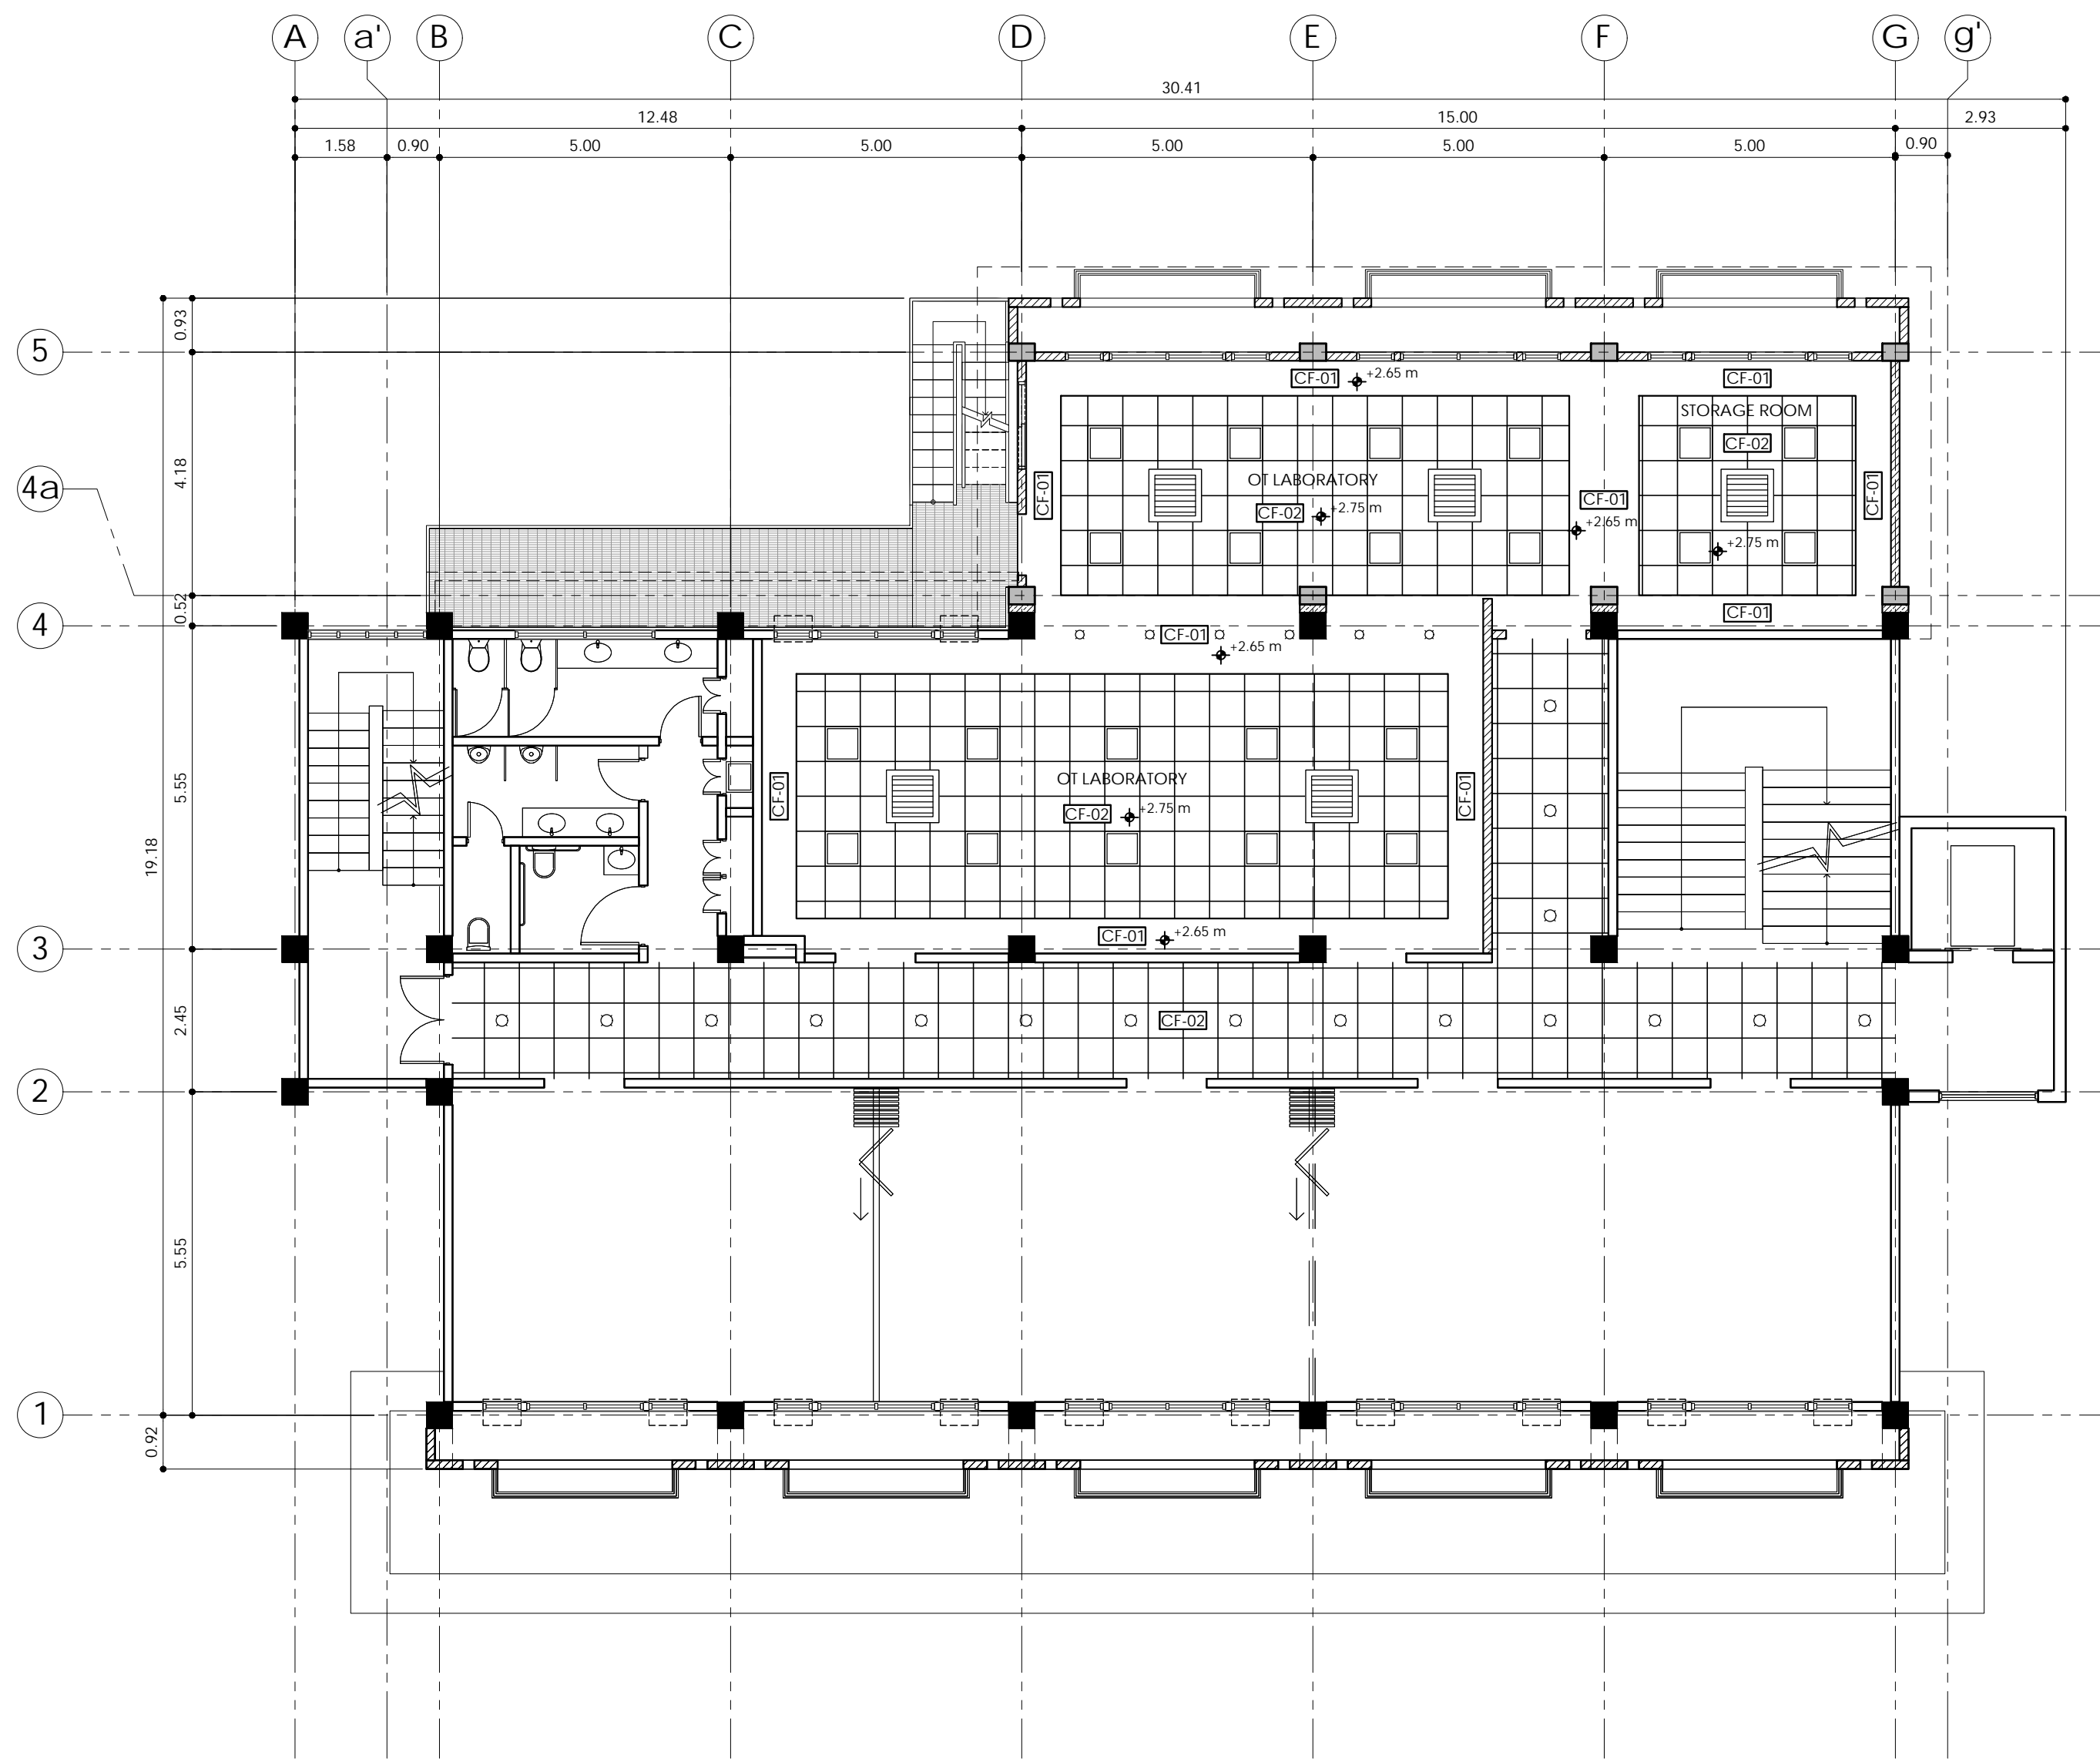

2
A-12
FOURTH FLOOR
REFLECTED CEILING PLAN
SCALE : 1:100 MTS.

FLOOR FINISH PLAN:

LEGEND:	SPECIFICATION:
	0.60 m x 0.60 m PORCELAIN FLOOR TILES (POLISHED) WITH EXPANSION JOINTS, PROVIDE 12 mm GAP WITH GROUT BETWEEN WALLS AND PORCELAIN FLOOR TILES.
	600 mm x 600 mm PORCELAIN FLOOR TILES (NON-POLISHED/NON-SKID), PROVIDE 12 mm GAP WITH GROUT BETWEEN WALLS AND PORCELAIN FLOOR TILES.
	FLOOR SLAB WITH WATERPROOFED AND CONCRETE TOPPING FINISH

WALL FINISH PLAN:


LEGEND:	SPECIFICATION:
	REPAIR & REHABILITATION OF AFFECTED EXISTING EXTERIOR WALLS AND INTERIOR WALLS.
	6" THK CHB WALL, PLASTERED FINISH.
	4" THK CHB WALL, PLASTERED FINISH.
	6mm THK FIBER CEMENT BOARD ON METAL STUDS, PAINTED FINISH
	10 mm THK. TEMPERED CLEAR GLASS ON ALUM. POWDER COATED FRAME, GLASS WALL/DEMOUNTABLE WALL

NOTE:


- EXTERIOR WALL PLASTERED AND PAINTED FINISH
- PAINTING WORKS IN THE INTERIORS (BY OTHERS.)

REFLECTED CEILING PLAN:

LEGEND:	SPECIFICATION:
	4.5 mm THK. FIBER CEMENT BOARD ON METAL FURRING, PAINTED FINISH
	0.60 m x 0.60 m x 4.5 mm THK. FIBER CEMENT BOARD ON T-RUNNER, PAINTED FINISH
	8" Ø LED 18W RECESSED TYPE DAYLIGHT
	6" Ø LED 18W RECESSED TYPE DAYLIGHT
	PREMIUM 30W SURFACE MOUNTED LED DOWN LIGHT
	600MM X 600MM RECESSED LED PANEL 40W, DAYLIGHT
	1200MM X 600MM RECESSED LED PANEL 72W, DAYLIGHT
	1200MM X 300MM RECESSED LED PANEL 24W, DAYLIGHT
	STRIP LIGHT, WARM WHITE
	ACU, CASSETTE TYPE
	ELEVATION HEIGHT, FINISH FLOOR LINE TO CEILING FINISH LINE

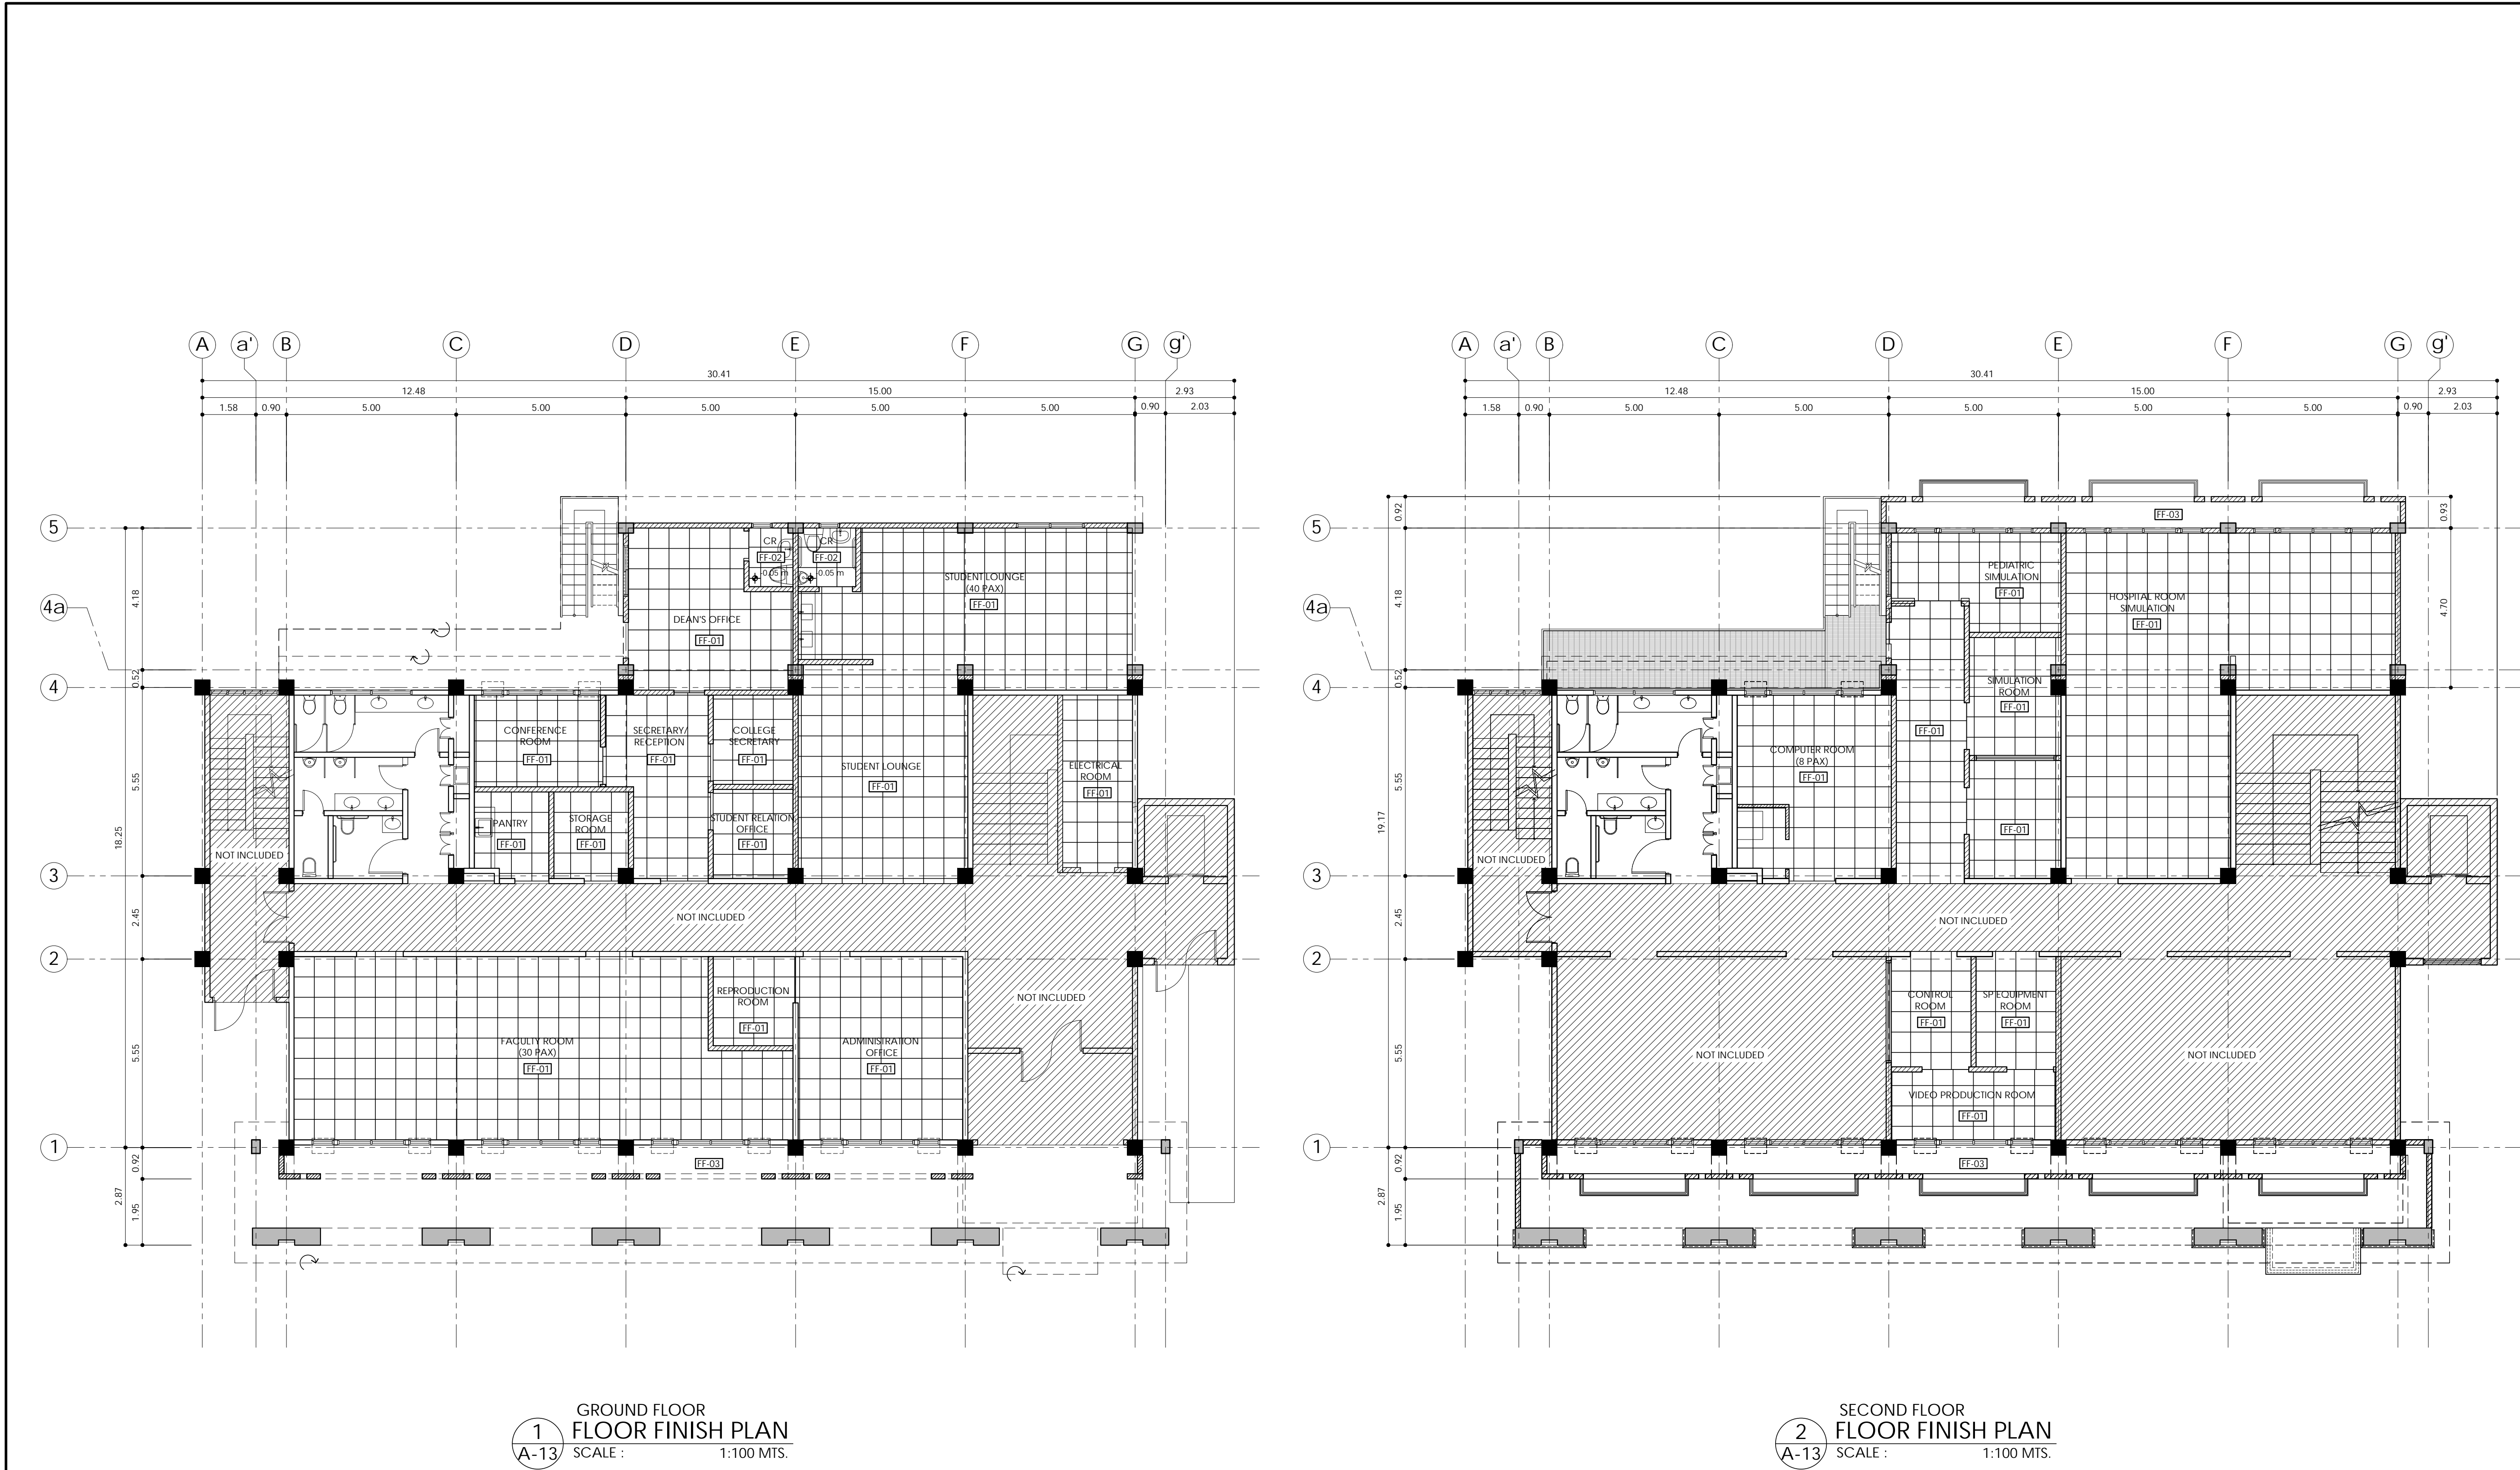


FLOOR FINISH PLAN:	
LEGEND:	SPECIFICATION:
	0.60 m x 0.60 m PORCELAIN FLOOR TILES (POLISHED) WITH EXPANSION JOINTS. PROVIDE 12 mm GAP WITH GROUT BETWEEN WALLS AND PORCELAIN FLOOR TILES.
	600 mm x 600 mm PORCELAIN FLOOR TILES (NON-POLISHED/NON-SKID). PROVIDE 12 mm GAP WITH GROUT BETWEEN WALLS AND PORCELAIN FLOOR TILES.
	FLOOR SLAB WITH WATERPROOFED AND CONCRETE TOPPING FINISH
WALL FINISH PLAN:	
LEGEND:	SPECIFICATION:
	REPAIR & REHABILITATION OF AFFECTED EXISTING EXTERIOR WALLS AND INTERIOR WALLS.
	6" THK CHB WALL, PLASTERED FINISH.
	4" THK CHB WALL, PLASTERED FINISH.
	6mm THK FIBER CEMENT BOARD ON METAL STUDS, PAINTED FINISH
	10 mm THK. TEMPERED CLEAR GLASS ON ALUM. POWDER COATED FRAME, GLASS WALL/DEMOUNTABLE WALL
NOTE: 1. EXTERIOR WALL PLASTERED AND PAINTED FINISH 2. PAINTING WORKS IN THE INTERIORS (BY OTHERS.)	
REFLECTED CEILING PLAN:	
LEGEND:	SPECIFICATION:
	4.5 mm THK. FIBER CEMENT BOARD ON METAL FURRING, PAINTED FINISH
	0.60 m x 0.60 m x 4.5 mm THK. FIBER CEMENT BOARD ON T-RUNNER, PAINTED FINISH
	8" Ø LED 18W RECESSED TYPE DAYLIGHT
	6" Ø LED 18W RECESSED TYPE DAYLIGHT
	PREMIUM 30W SURFACE MOUNTED LED DOWN LIGHT
	600MM X 600MM RECESSED LED PANEL 40W, DAYLIGHT
	1200MM X 600MM RECESSED LED PANEL 72W, DAYLIGHT
	1200MM X 300MM RECESSED LED PANEL 24W, DAYLIGHT
	STRIP LIGHT, WARM WHITE
	ACU, CASSETTE TYPE
	ELEVATION HEIGHT, FINISH FLOOR LINE TO CEILING FINISH LINE

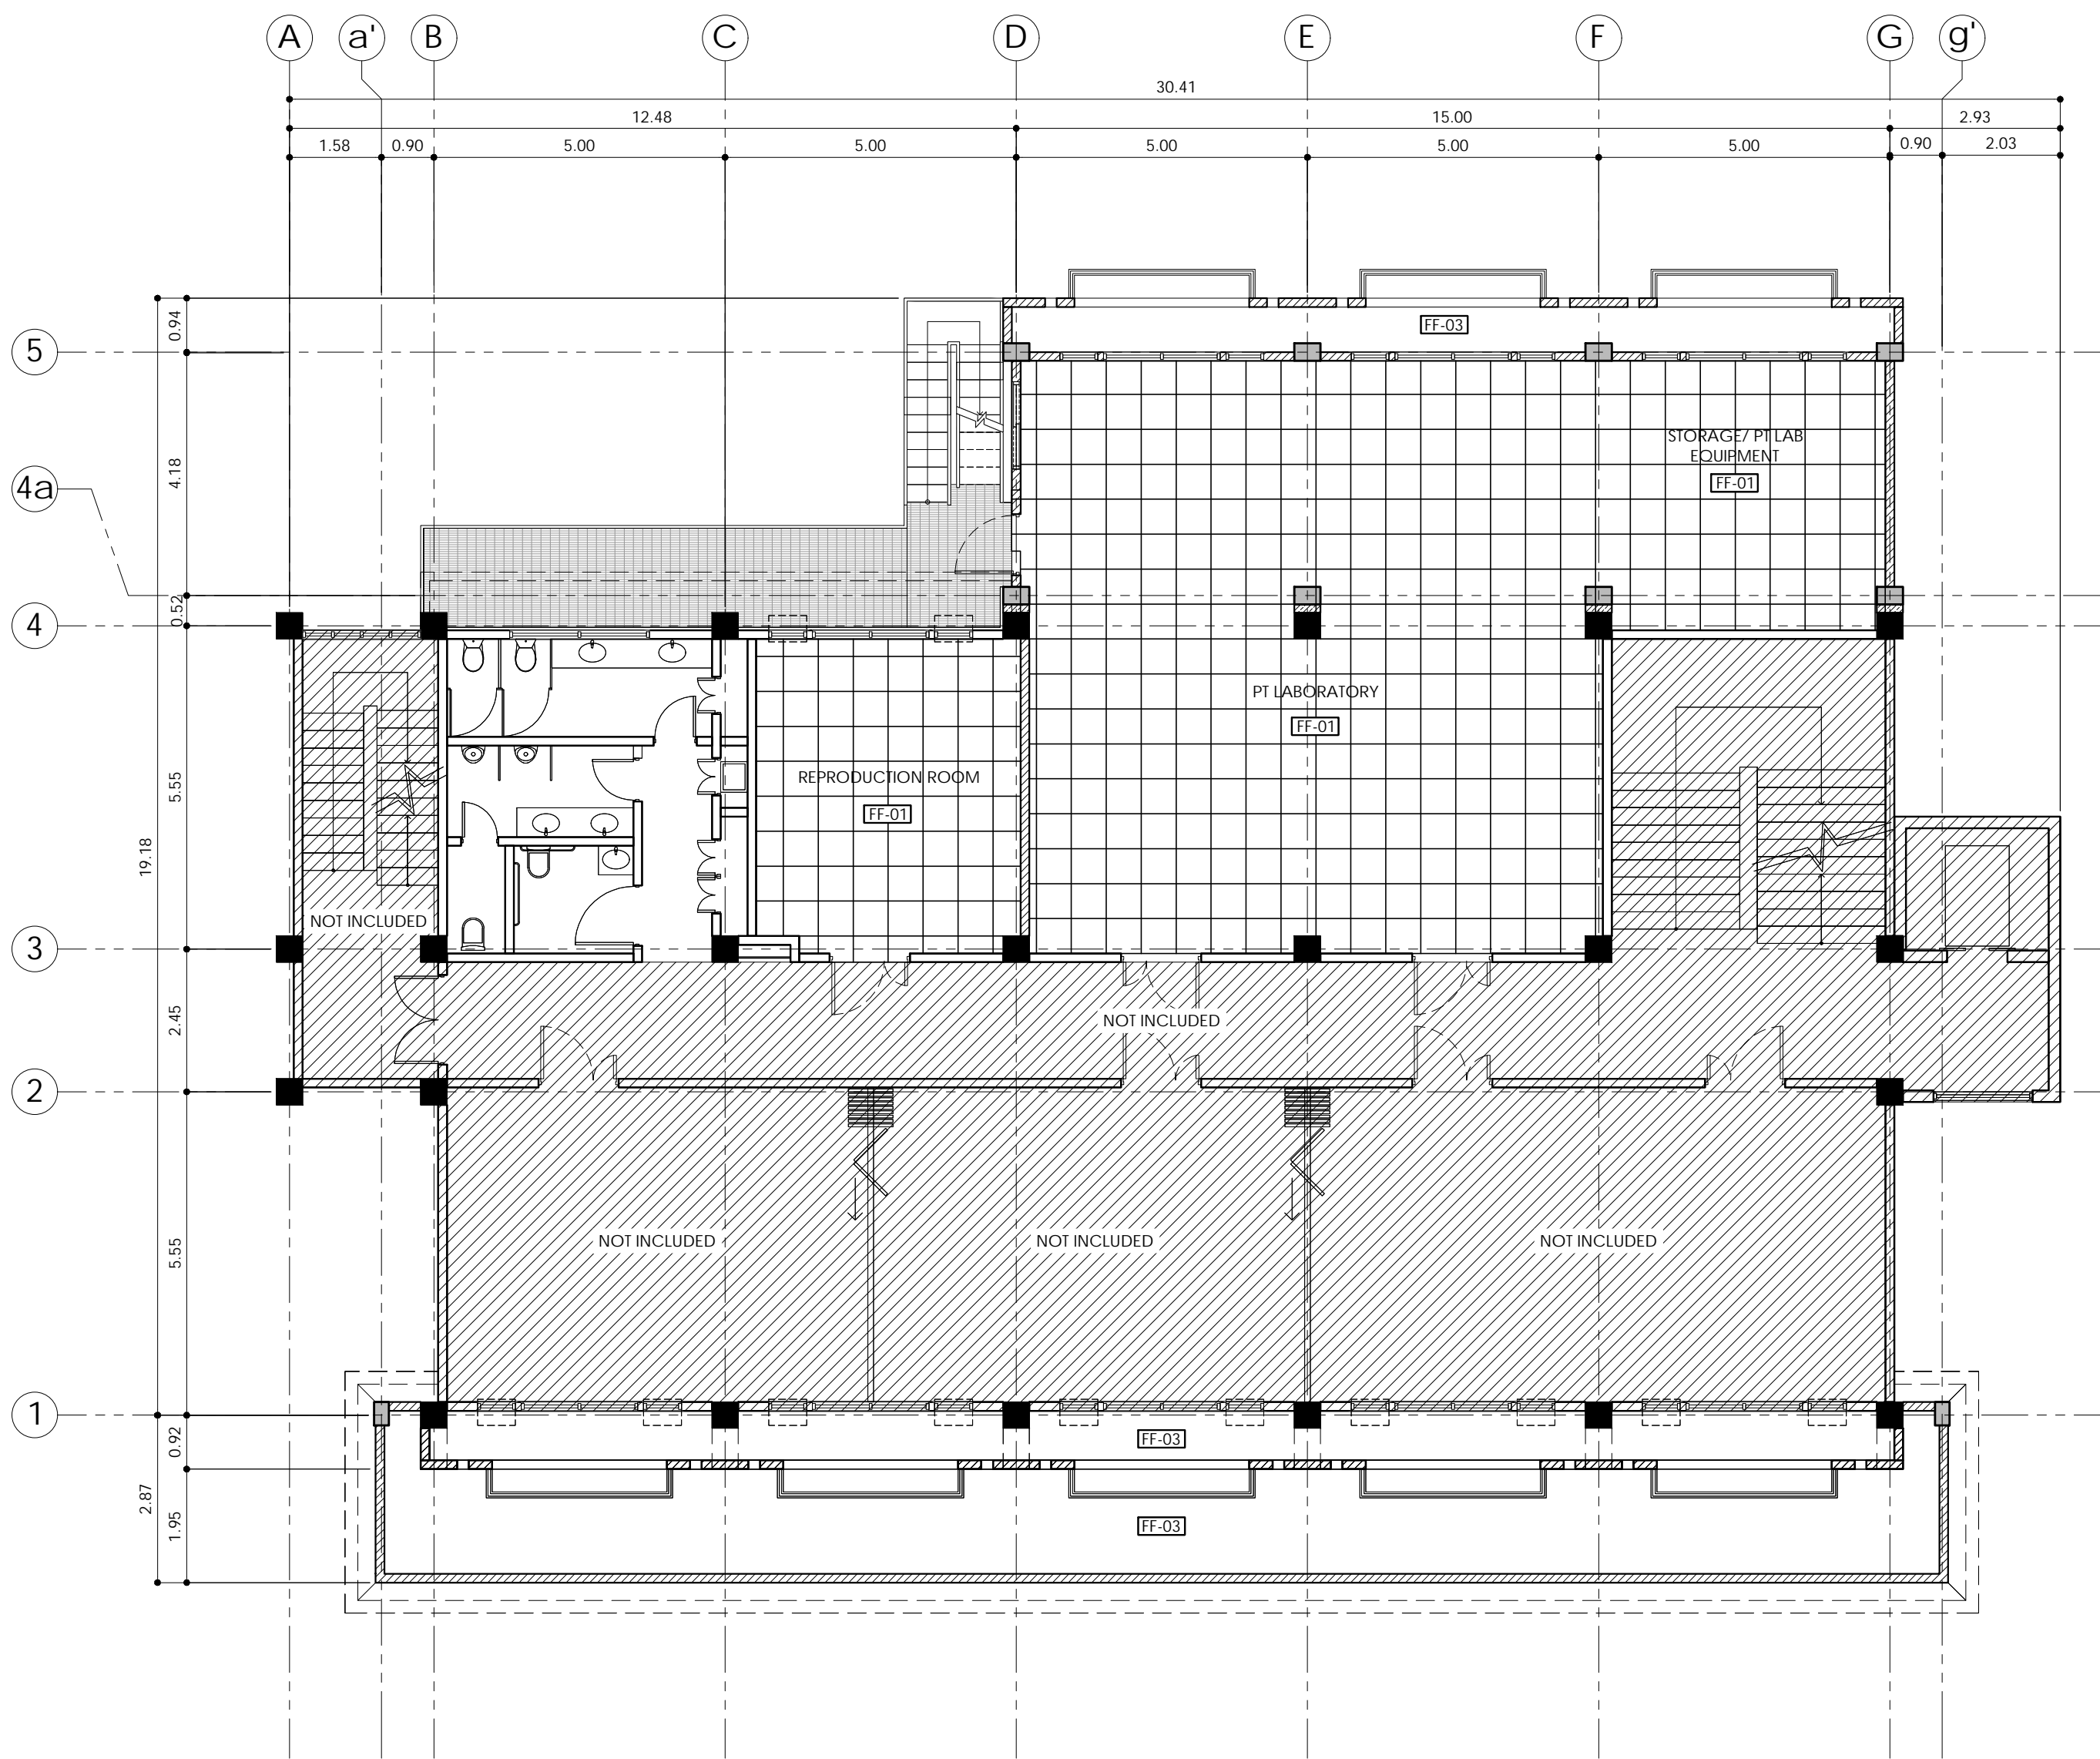

1
A-14

THIRD FLOOR
FLOOR FINISH PLAN
SCALE : 1:100 MTS.

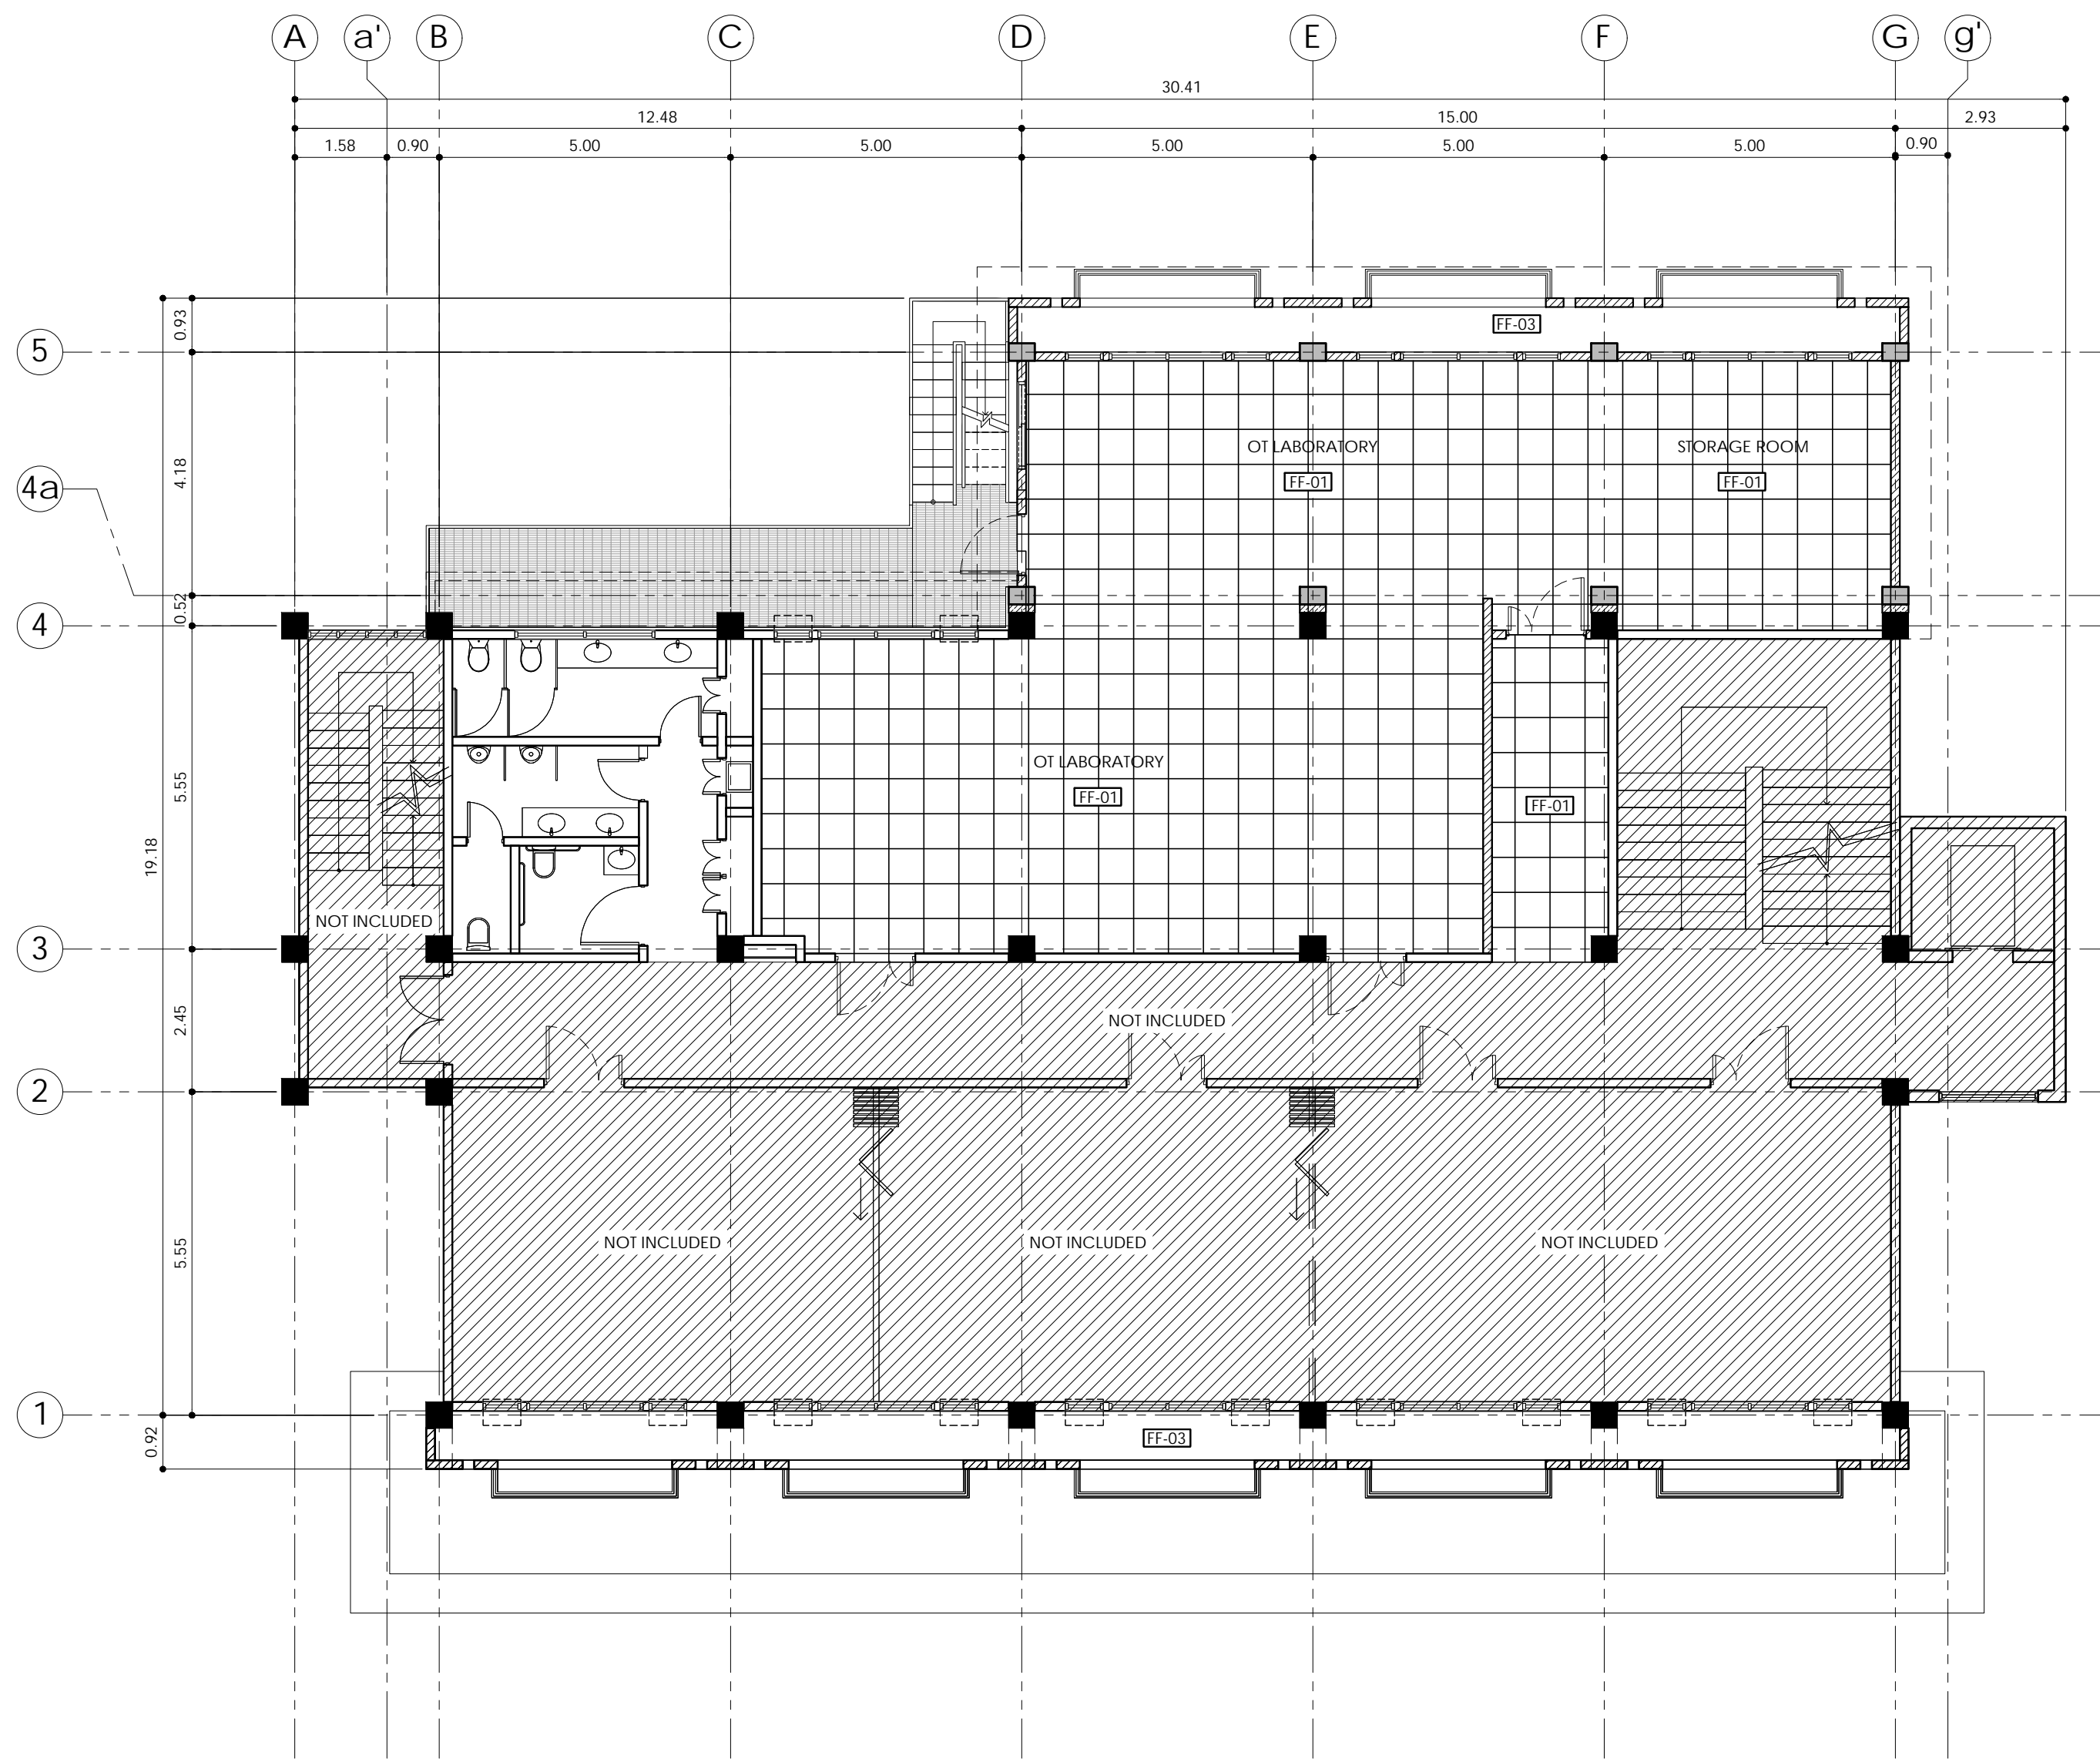

2
A-14

FOURTH FLOOR
FLOOR FINISH PLAN
SCALE : 1:100 MTS.

FLOOR FINISH PLAN:

LEGEND:	SPECIFICATION:
	0.60 m x 0.60 m PORCELAIN FLOOR TILES (POLISHED) WITH EXPANSION JOINTS, PROVIDE 12 mm GAP WITH GROUT BETWEEN WALLS AND PORCELAIN FLOOR TILES.
	600 mm x 600 mm PORCELAIN FLOOR TILES (NON-POLISHED/NON-SKID), PROVIDE 12 mm GAP WITH GROUT BETWEEN WALLS AND PORCELAIN FLOOR TILES.
	FLOOR SLAB WITH WATERPROOFED AND CONCRETE TOPPING FINISH

WALL FINISH PLAN:


LEGEND:	SPECIFICATION:
	REPAIR & REHABILITATION OF AFFECTED EXISTING EXTERIOR WALLS AND INTERIOR WALLS.
	6" THK CHB WALL, PLASTERED FINISH.
	4" THK CHB WALL, PLASTERED FINISH.
	6mm THK FIBER CEMENT BOARD ON METAL STUDS, PAINTED FINISH
	10 mm THK. TEMPERED CLEAR GLASS ON ALUM. POWDER COATED FRAME, GLASS WALL/DEMOUNTABLE WALL

NOTE:


- EXTERIOR WALL PLASTERED AND PAINTED FINISH
- PAINTING WORKS IN THE INTERIORS (BY OTHERS.)

REFLECTED CEILING PLAN:

LEGEND:	SPECIFICATION:
	4.5 mm THK. FIBER CEMENT BOARD ON METAL FURRING, PAINTED FINISH
	0.60 m x 0.60 m x 4.5 mm THK. FIBER CEMENT BOARD ON T-RUNNER, PAINTED FINISH
	8" Ø LED 18W RECESSED TYPE DAYLIGHT
	6" Ø LED 18W RECESSED TYPE DAYLIGHT
	PREMIUM 30W SURFACE MOUNTED LED DOWN LIGHT
	600MM X 600MM RECESSED LED PANEL 40W, DAYLIGHT
	1200MM X 600MM RECESSED LED PANEL 72W, DAYLIGHT
	1200MM X 300MM RECESSED LED PANEL 24W, DAYLIGHT
	STRIP LIGHT, WARM WHITE
	ACU, CASSETTE TYPE
	ELEVATION HEIGHT, FINISH FLOOR LINE TO CEILING FINISH LINE

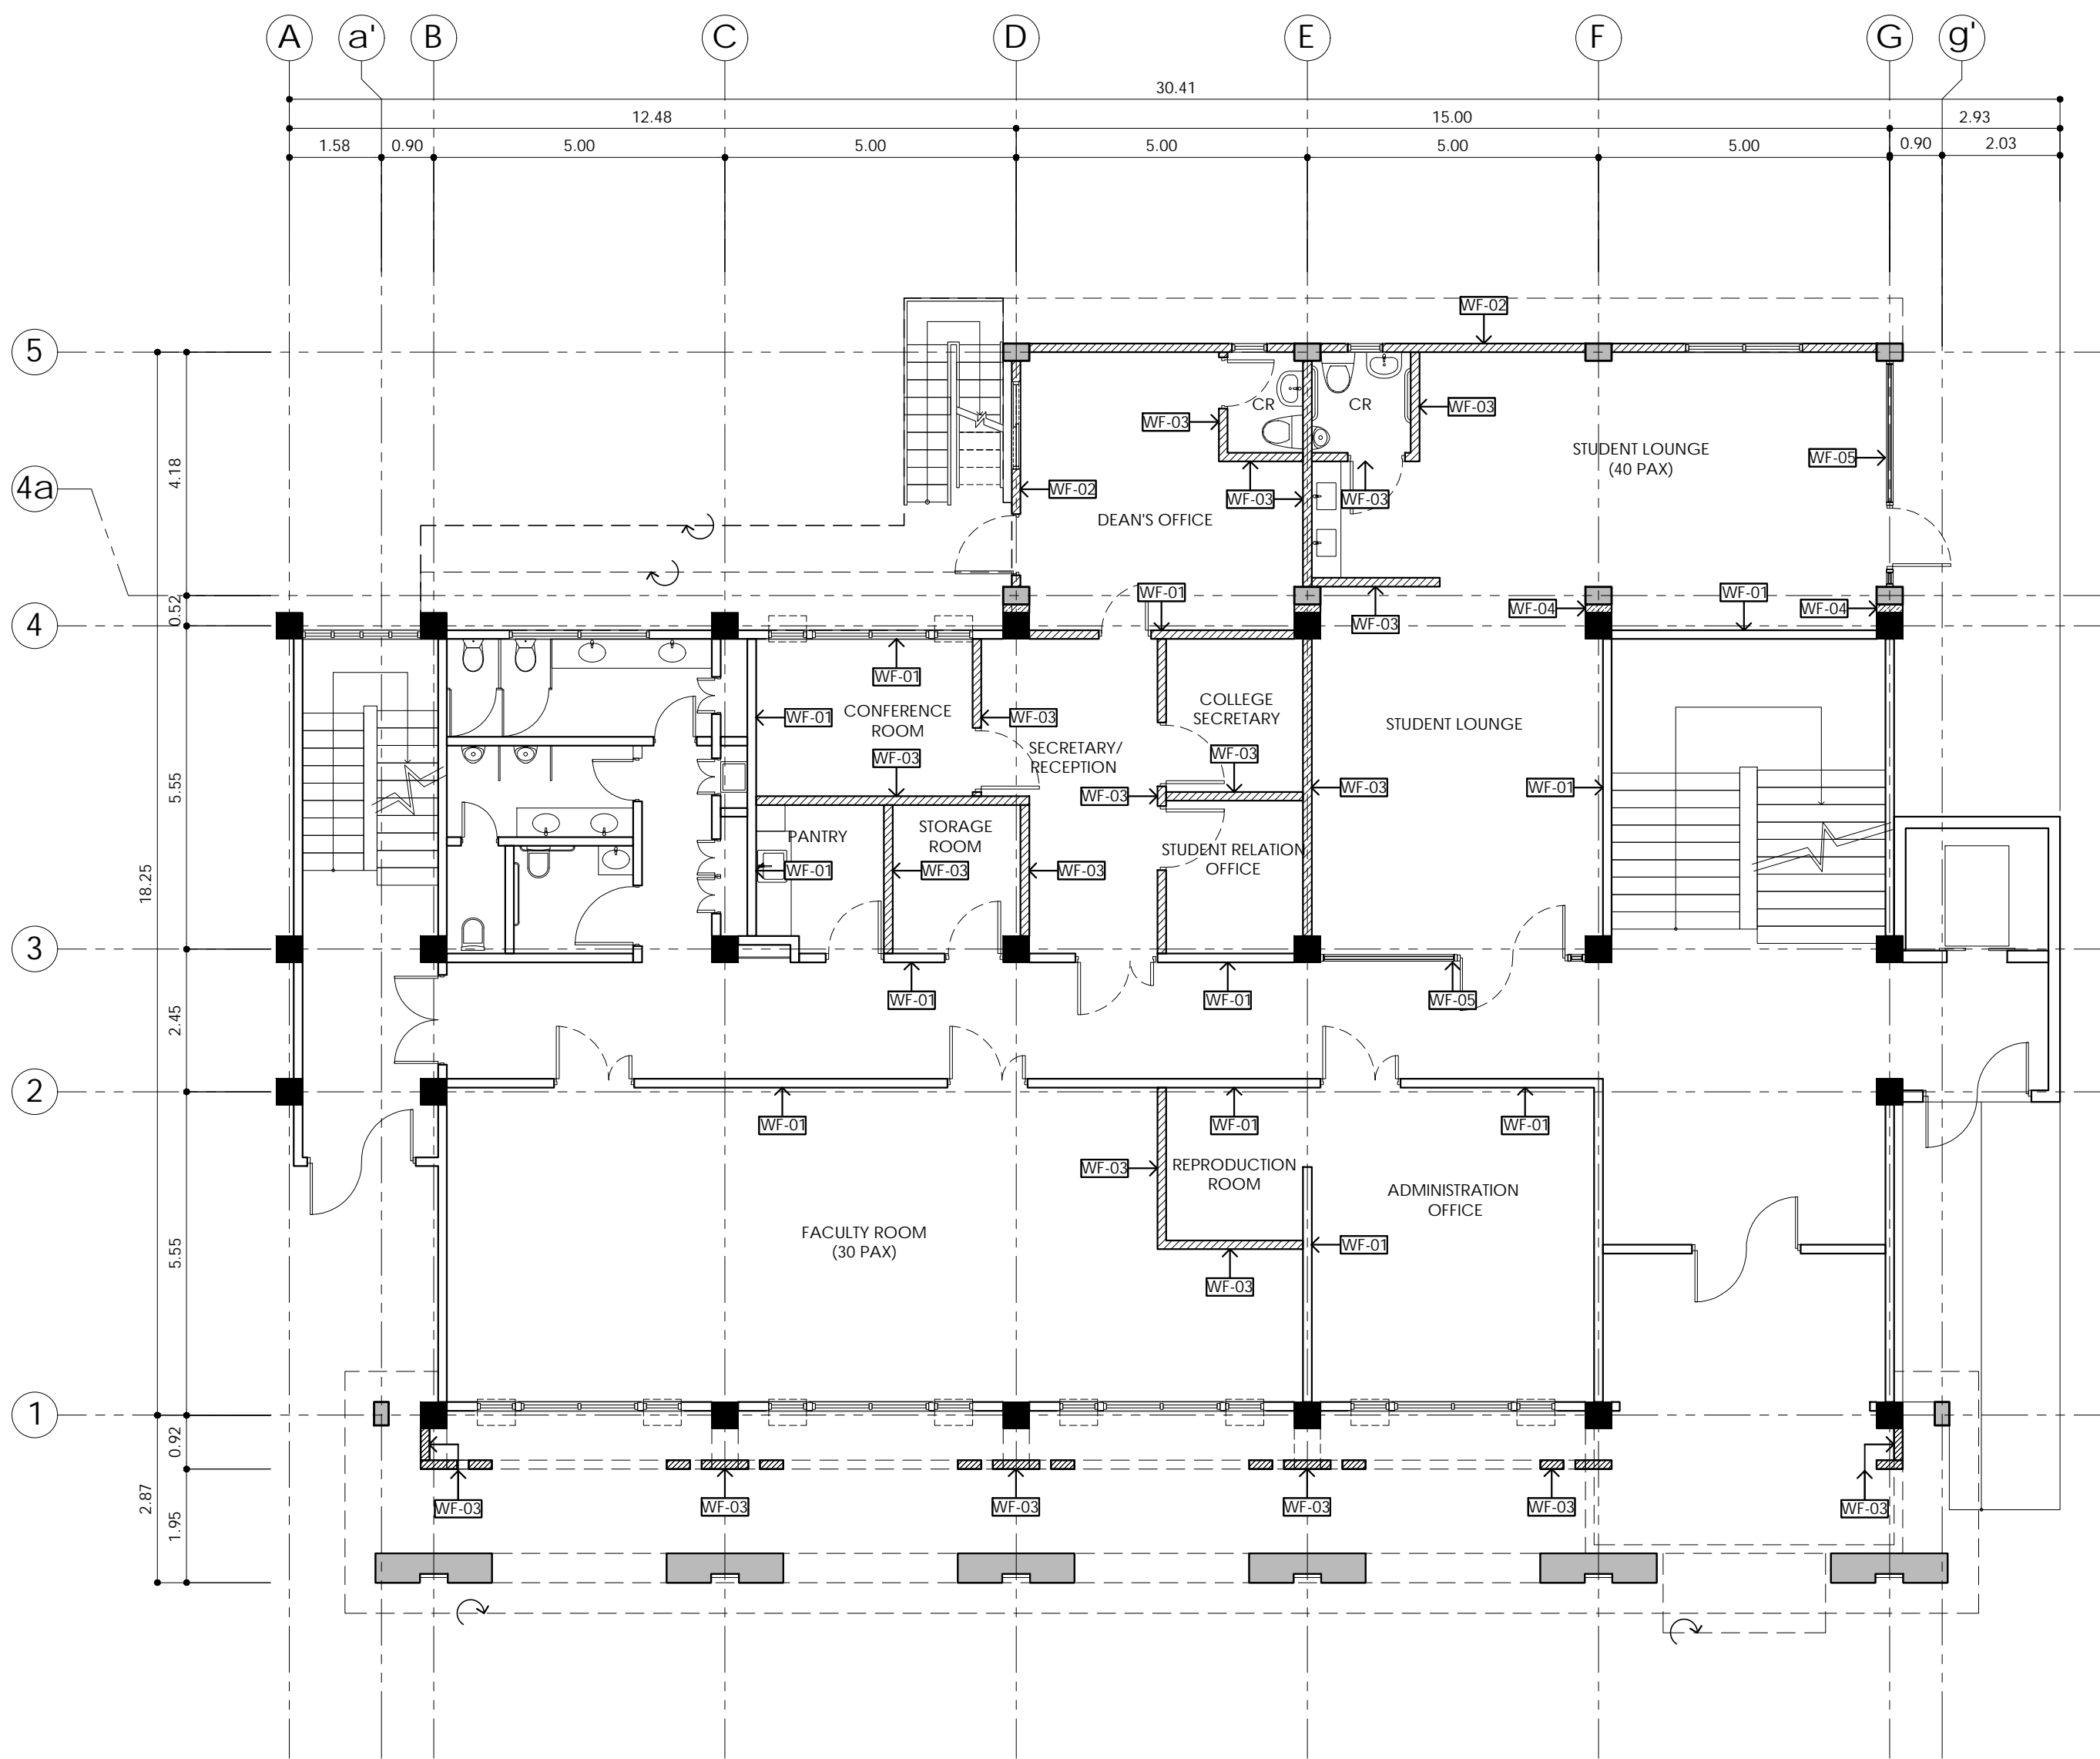

1
A-15
GROUND FLOOR
WALL FINISH PLAN
SCALE : 1:100 MTS.

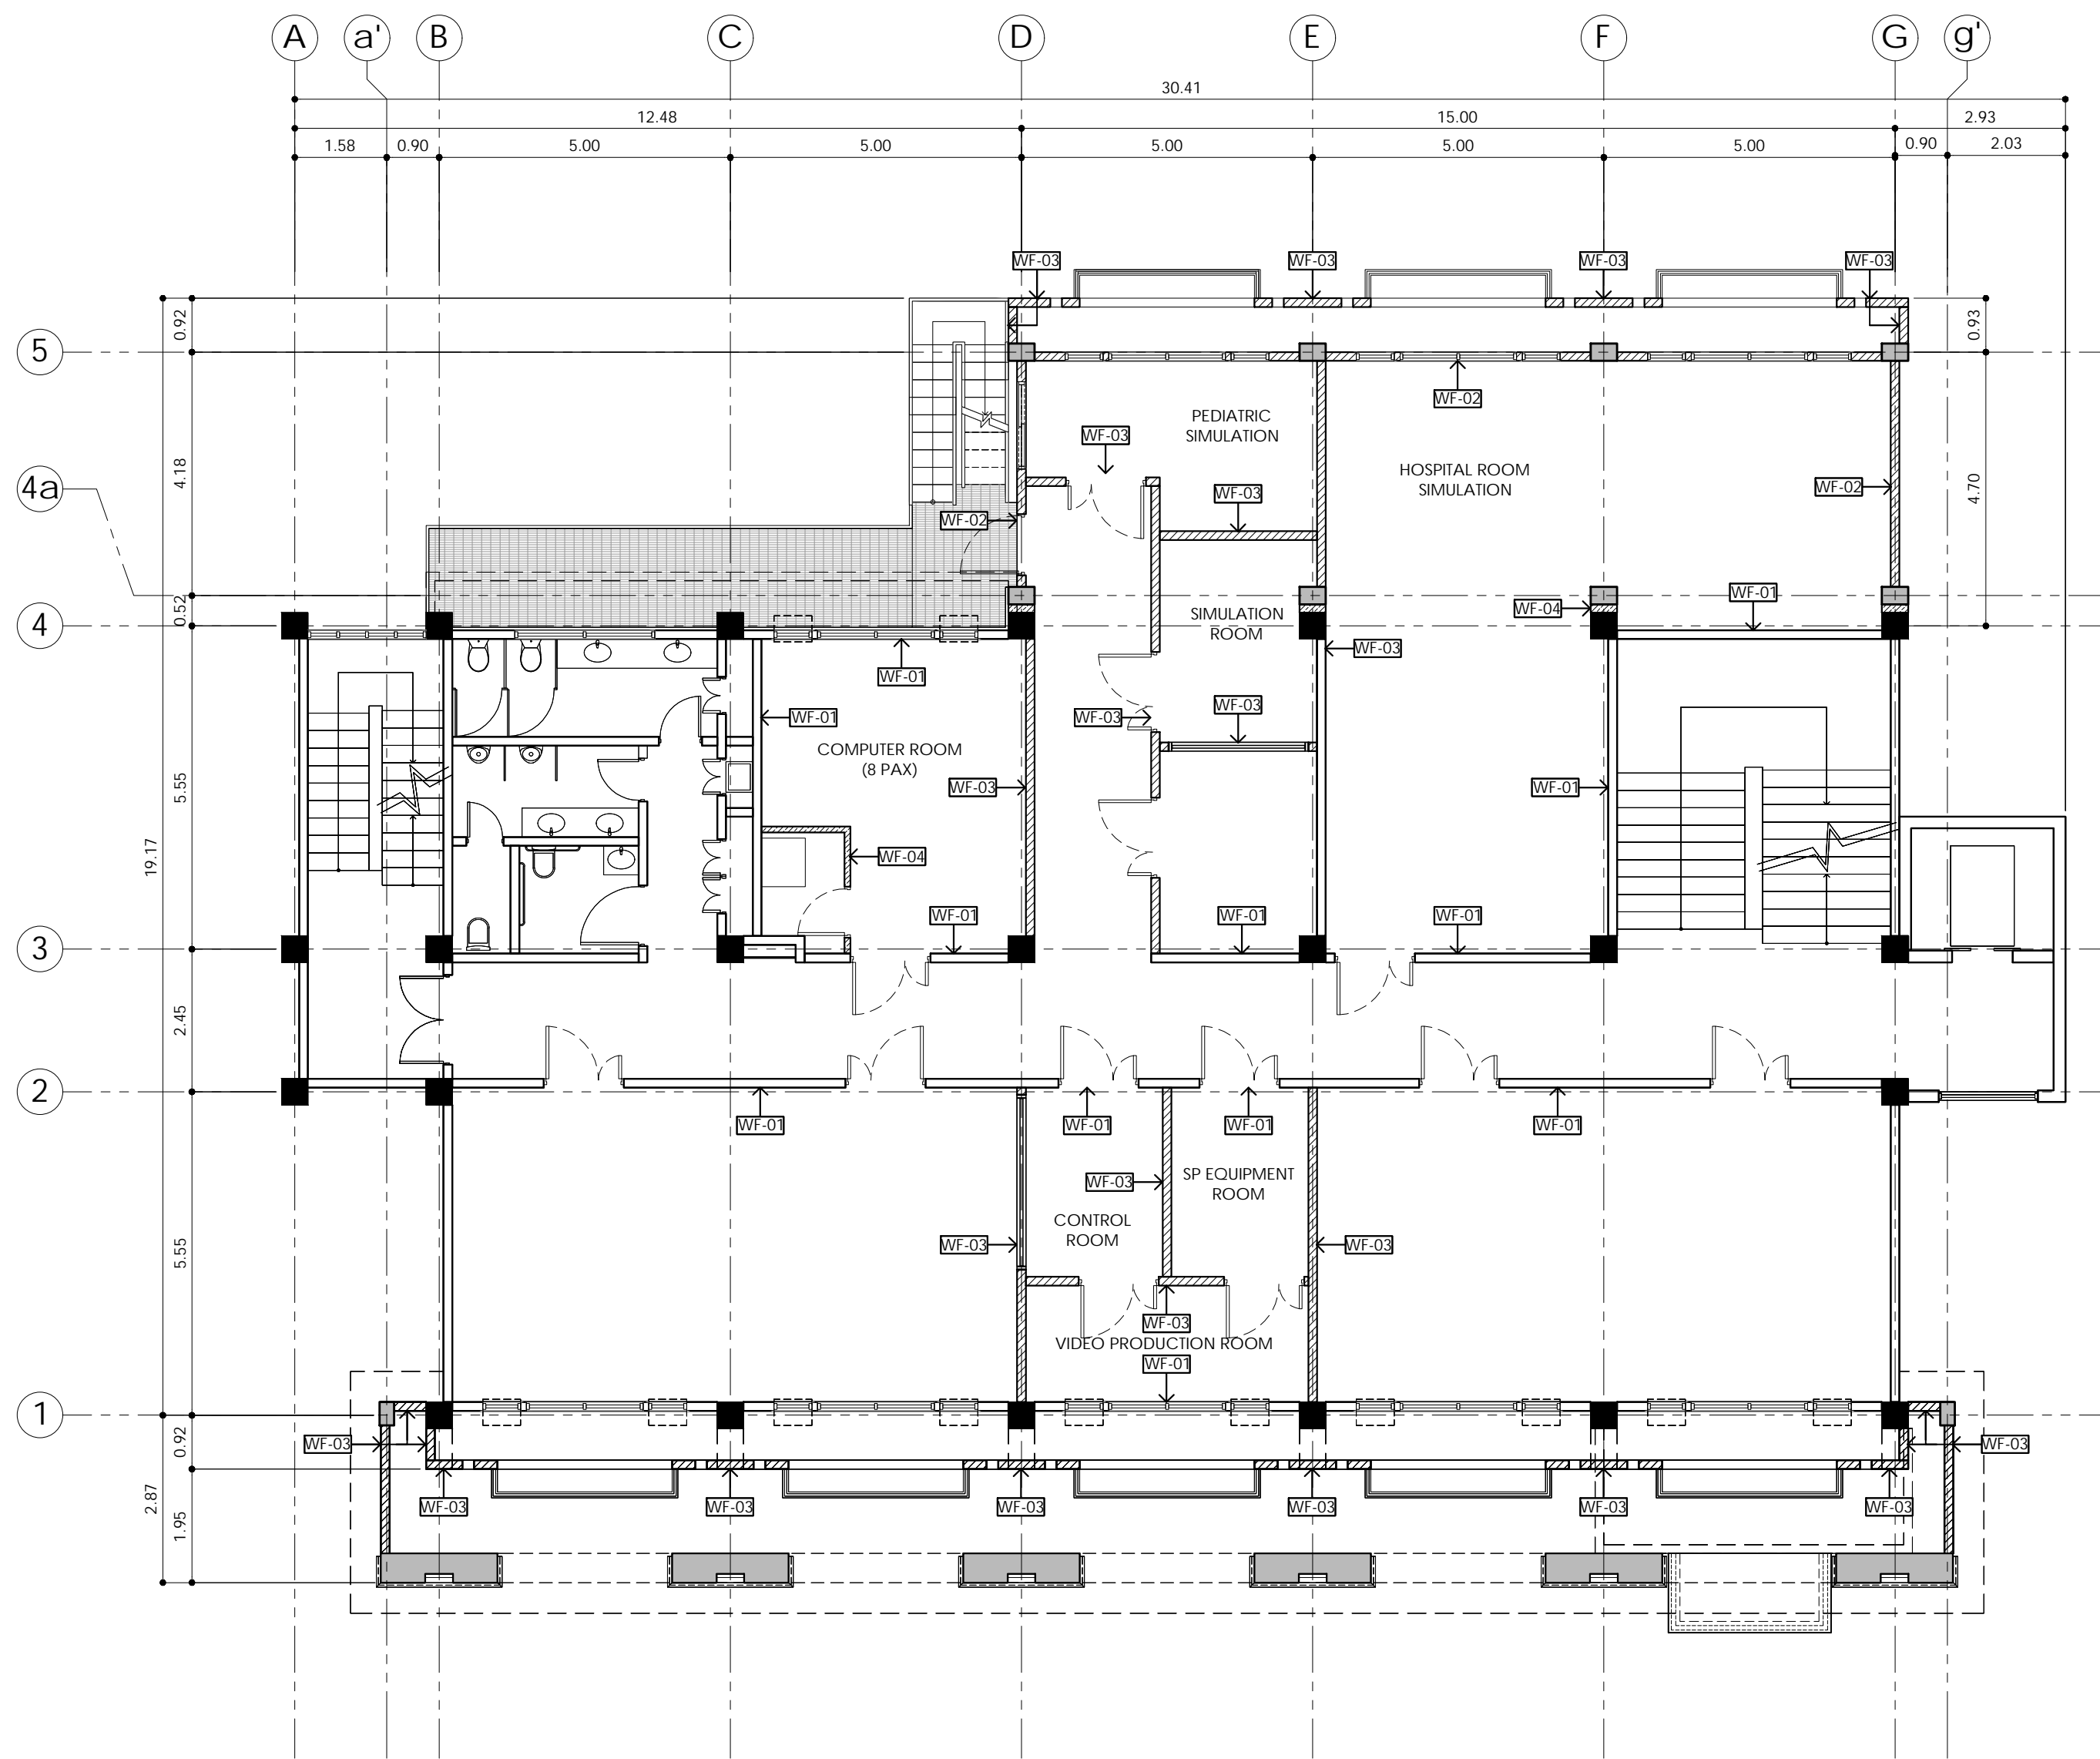

2
A-15
SECOND FLOOR
WALL FINISH PLAN
SCALE : 1:100 MTS.

FLOOR FINISH PLAN:

LEGEND:	SPECIFICATION:
	0.60 m x 0.60 m PORCELAIN FLOOR TILES (POLISHED) WITH EXPANSION JOINTS. PROVIDE 12 mm GAP WITH GROUT BETWEEN WALLS AND PORCELAIN FLOOR TILES.
	600 mm x 600 mm PORCELAIN FLOOR TILES (NON-POLISHED/NON-SKID). PROVIDE 12 mm GAP WITH GROUT BETWEEN WALLS AND PORCELAIN FLOOR TILES.
	FLOOR SLAB WITH WATERPROOFED AND CONCRETE TOPPING FINISH

WALL FINISH PLAN:


LEGEND:	SPECIFICATION:
	REPAIR & REHABILITATION OF AFFECTED EXISTING EXTERIOR WALLS AND INTERIOR WALLS.
	6" THK CHB WALL, PLASTERED FINISH.
	4" THK CHB WALL, PLASTERED FINISH.
	6mm THK FIBER CEMENT BOARD ON METAL STUDS, PAINTED FINISH
	10 mm THK. TEMPERED CLEAR GLASS ON ALUM. POWDER COATED FRAME, GLASS WALL/DEMOUNTABLE WALL

NOTE:


- EXTERIOR WALL PLASTERED AND PAINTED FINISH
- PAINTING WORKS IN THE INTERIORS (BY OTHERS.)

REFLECTED CEILING PLAN:

LEGEND:	SPECIFICATION:
	4.5 mm THK. FIBER CEMENT BOARD ON METAL FURRING, PAINTED FINISH
	0.60 m x 0.60 m x 4.5 mm THK. FIBER CEMENT BOARD ON T-RUNNER, PAINTED FINISH
	8" Ø LED 18W RECESSED TYPE DAYLIGHT
	6" Ø LED 18W RECESSED TYPE DAYLIGHT
	PREMIUM 30W SURFACE MOUNTED LED DOWN LIGHT
	600MM X 600MM RECESSED LED PANEL 40W, DAYLIGHT
	1200MM X 600MM RECESSED LED PANEL 72W, DAYLIGHT
	1200MM X 300MM RECESSED LED PANEL 24W, DAYLIGHT
	STRIP LIGHT, WARM WHITE
	ACU, CASSETTE TYPE
	ELEVATION HEIGHT, FINISH FLOOR LINE TO CEILING FINISH LINE

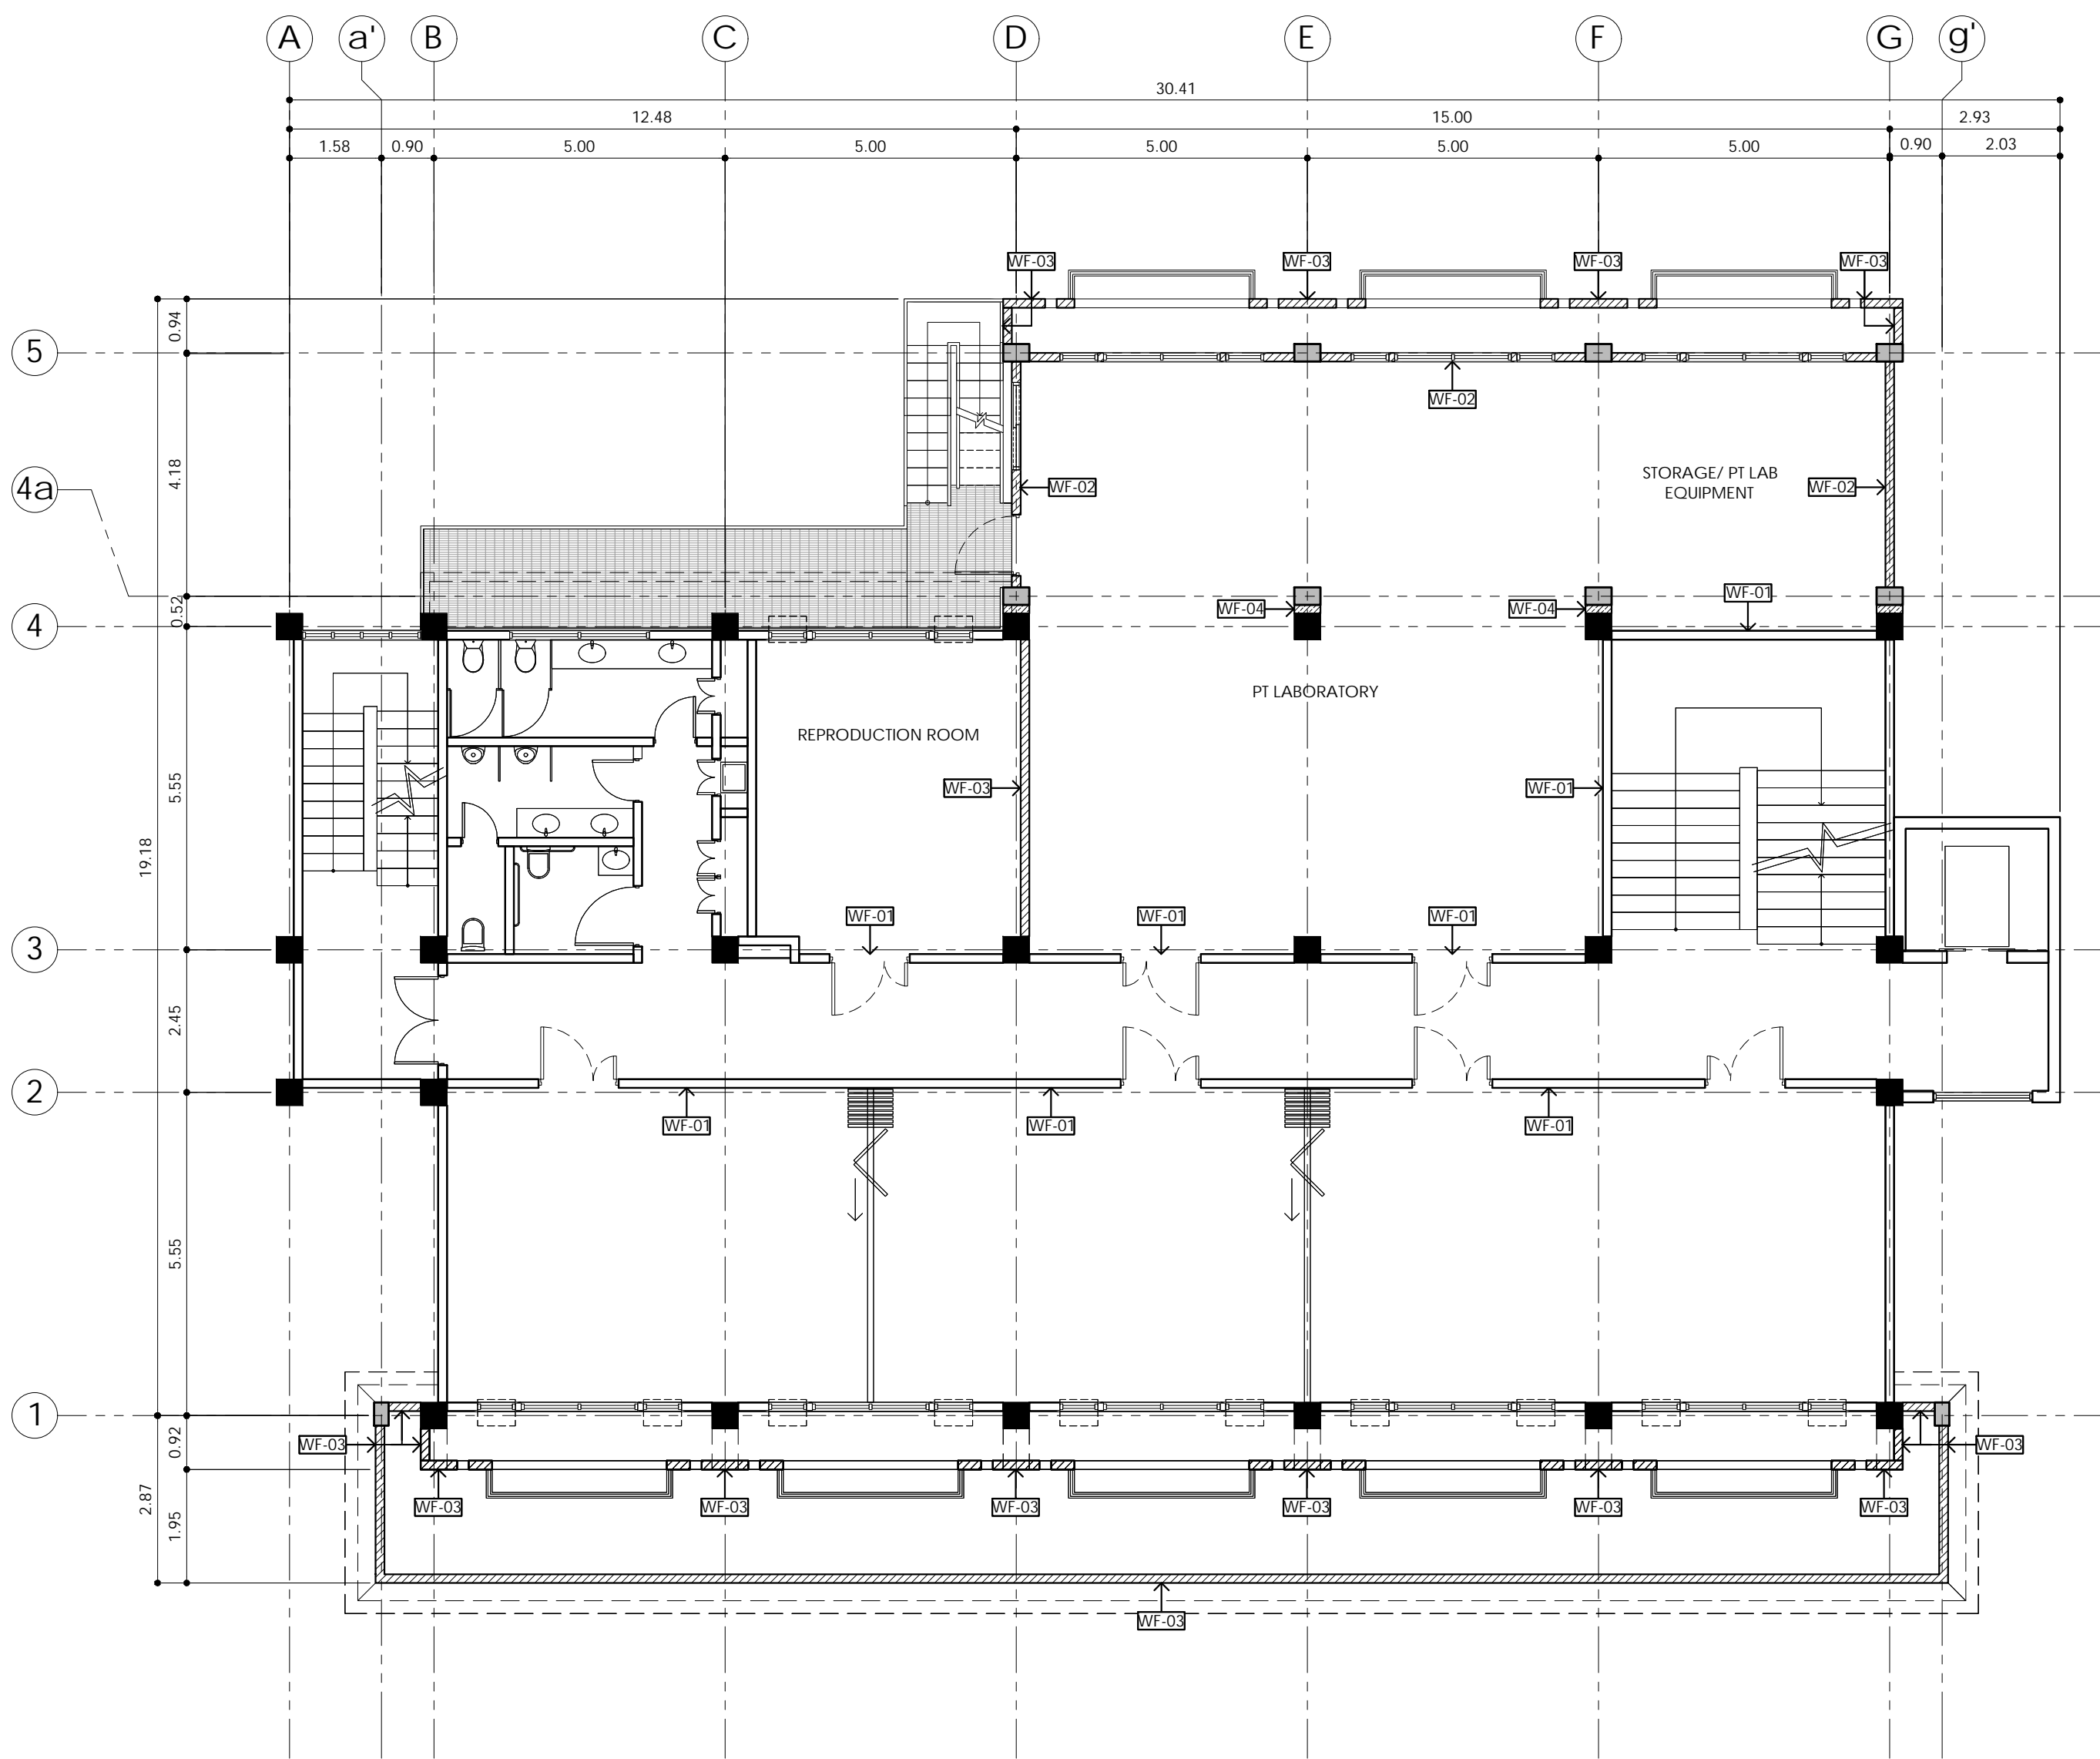

1
A-16
THIRD FLOOR
WALL FINISH PLAN
SCALE : 1:100 MTS.

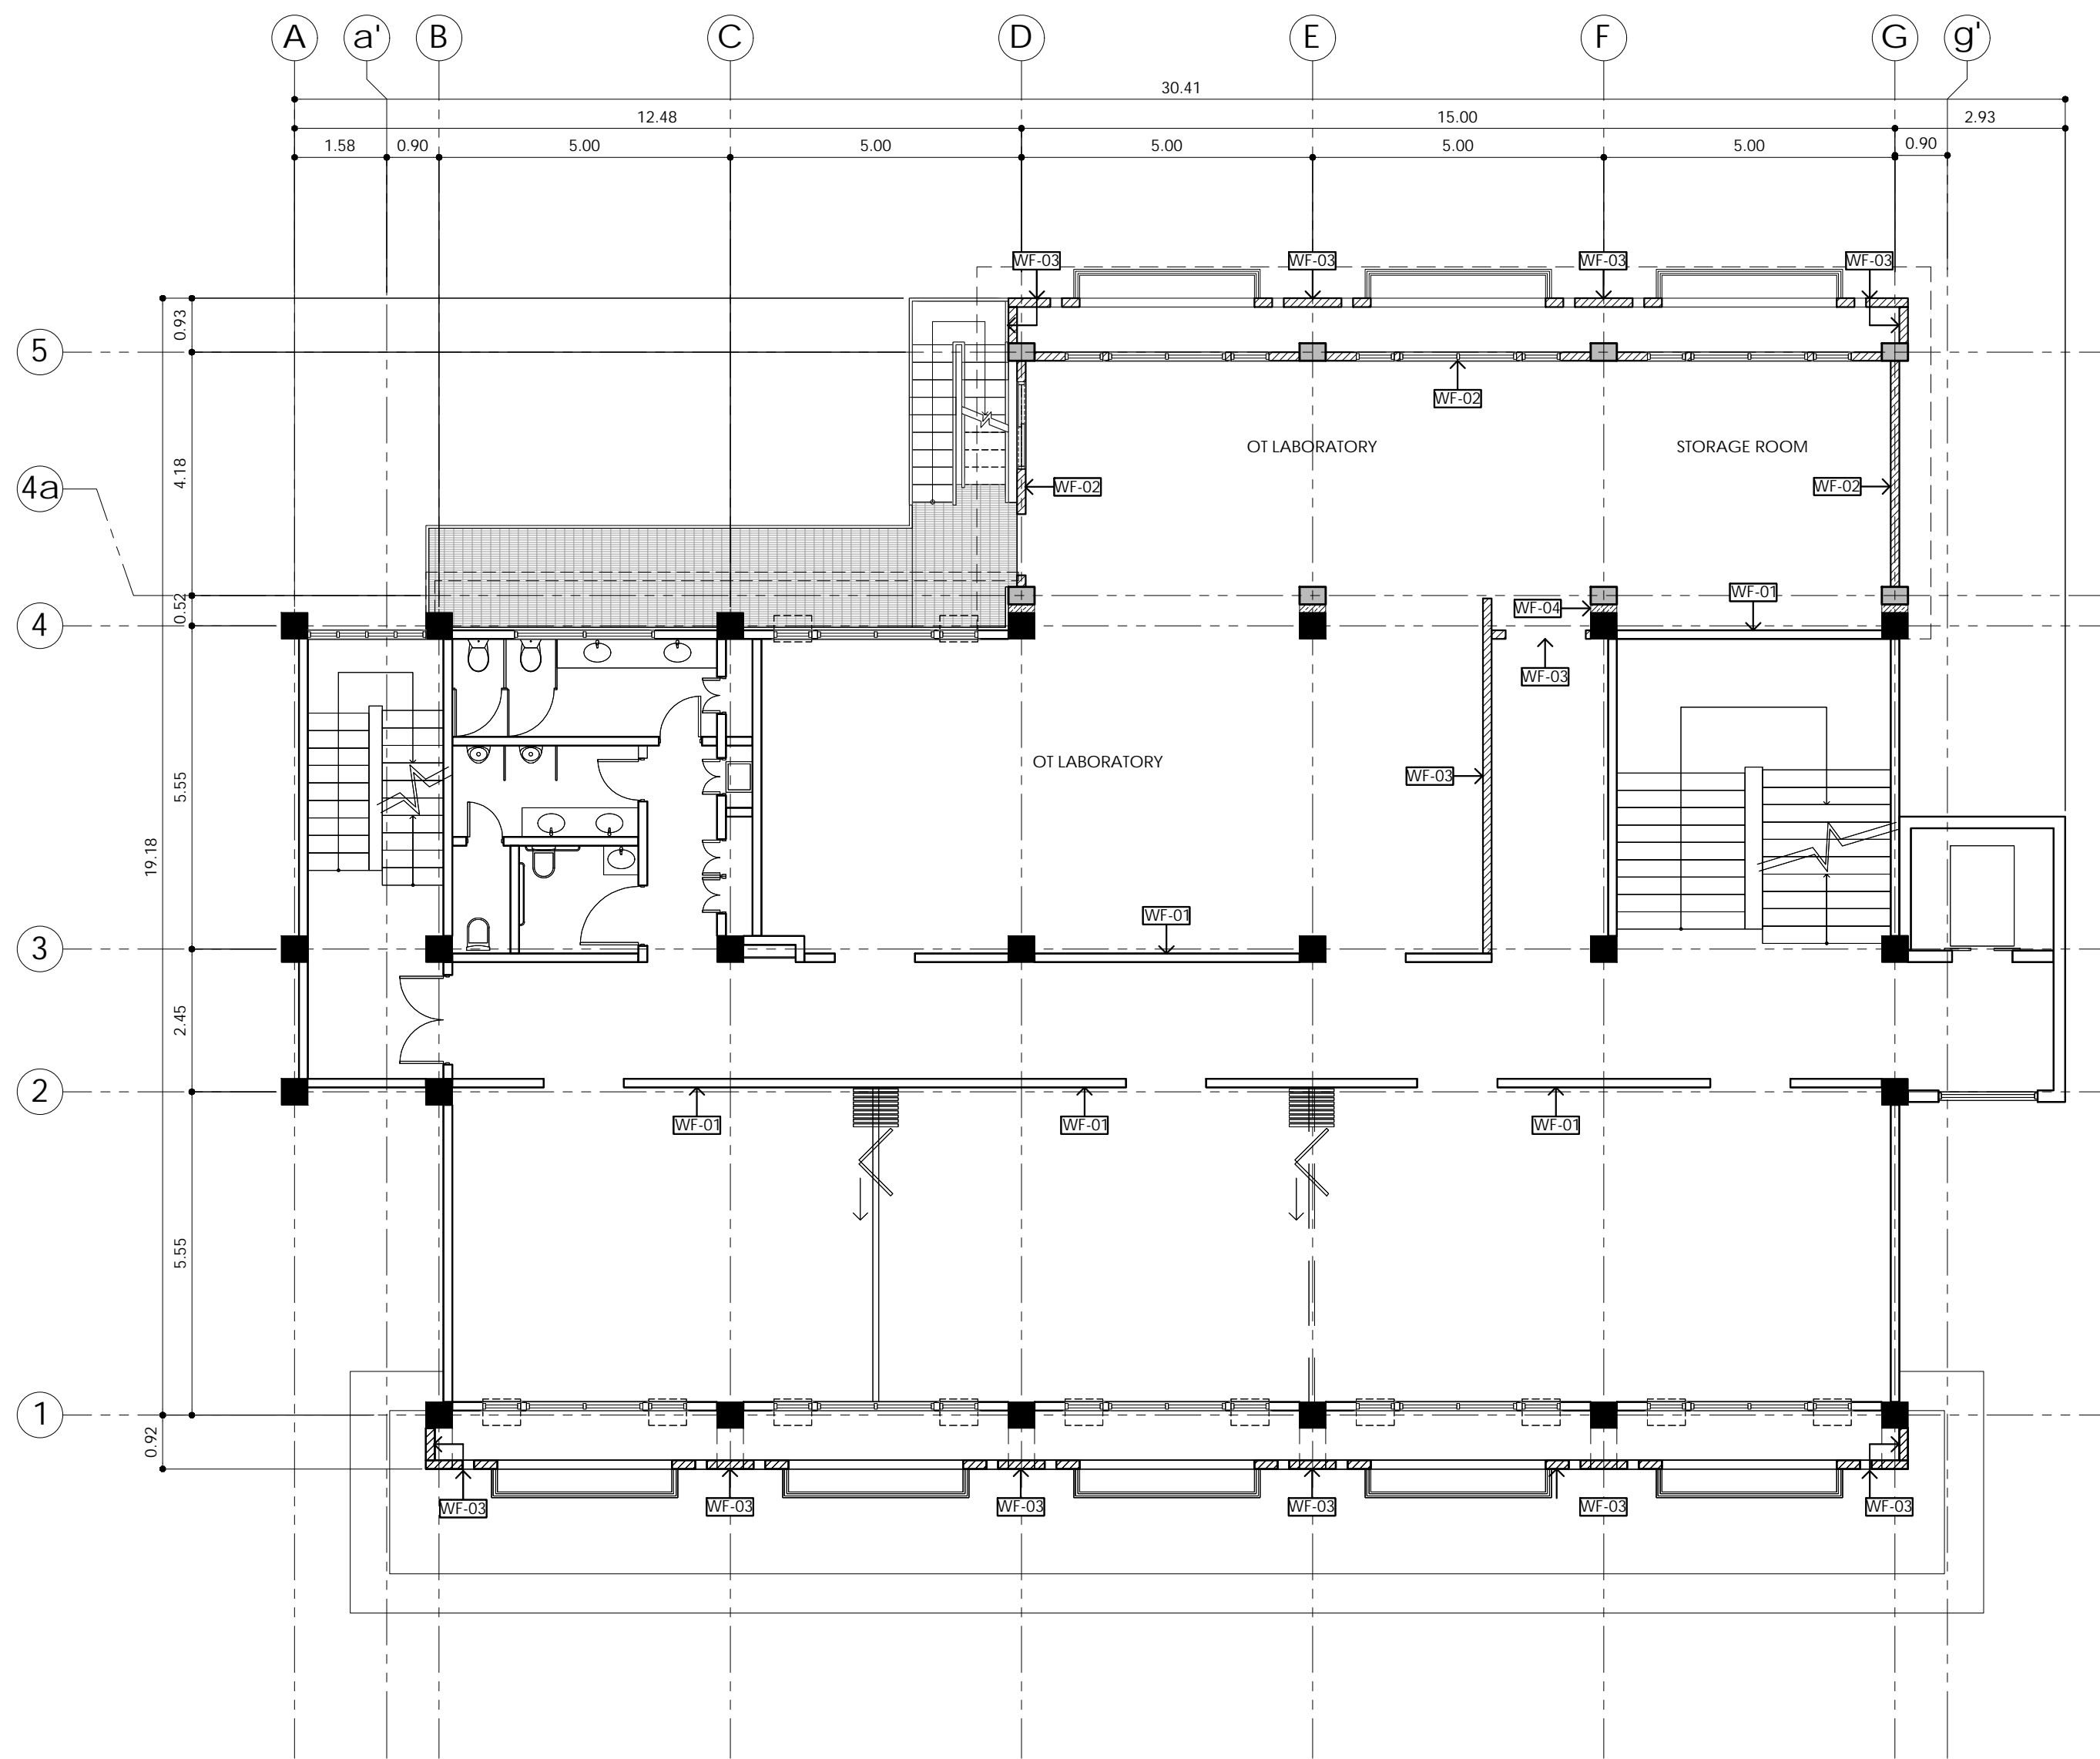

2
A-16
FOURTH FLOOR
WALL FINISH PLAN
SCALE : 1:100 MTS.

FLOOR FINISH PLAN:

LEGEND:	SPECIFICATION:
	0.60 m x 0.60 m PORCELAIN FLOOR TILES (POLISHED) WITH EXPANSION JOINTS, PROVIDE 12 mm GAP WITH GROUT BETWEEN WALLS AND PORCELAIN FLOOR TILES.
	600 mm x 600 mm PORCELAIN FLOOR TILES (NON-POLISHED/NON-SKID), PROVIDE 12 mm GAP WITH GROUT BETWEEN WALLS AND PORCELAIN FLOOR TILES.
	FLOOR SLAB WITH WATERPROOFED AND CONCRETE TOPPING FINISH

WALL FINISH PLAN:


LEGEND:	SPECIFICATION:
	REPAIR & REHABILITATION OF AFFECTED EXISTING EXTERIOR WALLS AND INTERIOR WALLS.
	6" THK CHB WALL, PLASTERED FINISH.
	4" THK CHB WALL, PLASTERED FINISH.
	6mm THK FIBER CEMENT BOARD ON METAL STUDS, PAINTED FINISH
	10 mm THK. TEMPERED CLEAR GLASS ON ALUM. POWDER COATED FRAME, GLASS WALL/DEMOUNTABLE WALL

NOTE:


- EXTERIOR WALL PLASTERED AND PAINTED FINISH
- PAINTING WORKS IN THE INTERIORS (BY OTHERS.)

REFLECTED CEILING PLAN:


LEGEND:	SPECIFICATION:
	4.5 mm THK. FIBER CEMENT BOARD ON METAL FURRING, PAINTED FINISH
	0.60 m x 0.60 m x 4.5 mm THK. FIBER CEMENT BOARD ON T-RUNNER, PAINTED FINISH
	8" Ø LED 18W RECESSED TYPE DAYLIGHT
	6" Ø LED 18W RECESSED TYPE DAYLIGHT
	PREMIUM 30W SURFACE MOUNTED LED DOWN LIGHT
	600MM X 600MM RECESSED LED PANEL 40W, DAYLIGHT
	1200MM X 600MM RECESSED LED PANEL 72W, DAYLIGHT
	1200MM X 300MM RECESSED LED PANEL 24W, DAYLIGHT
	STRIP LIGHT, WARM WHITE
	ACU, CASSETTE TYPE
	ELEVATION HEIGHT, FINISH FLOOR LINE TO CEILING FINISH LINE

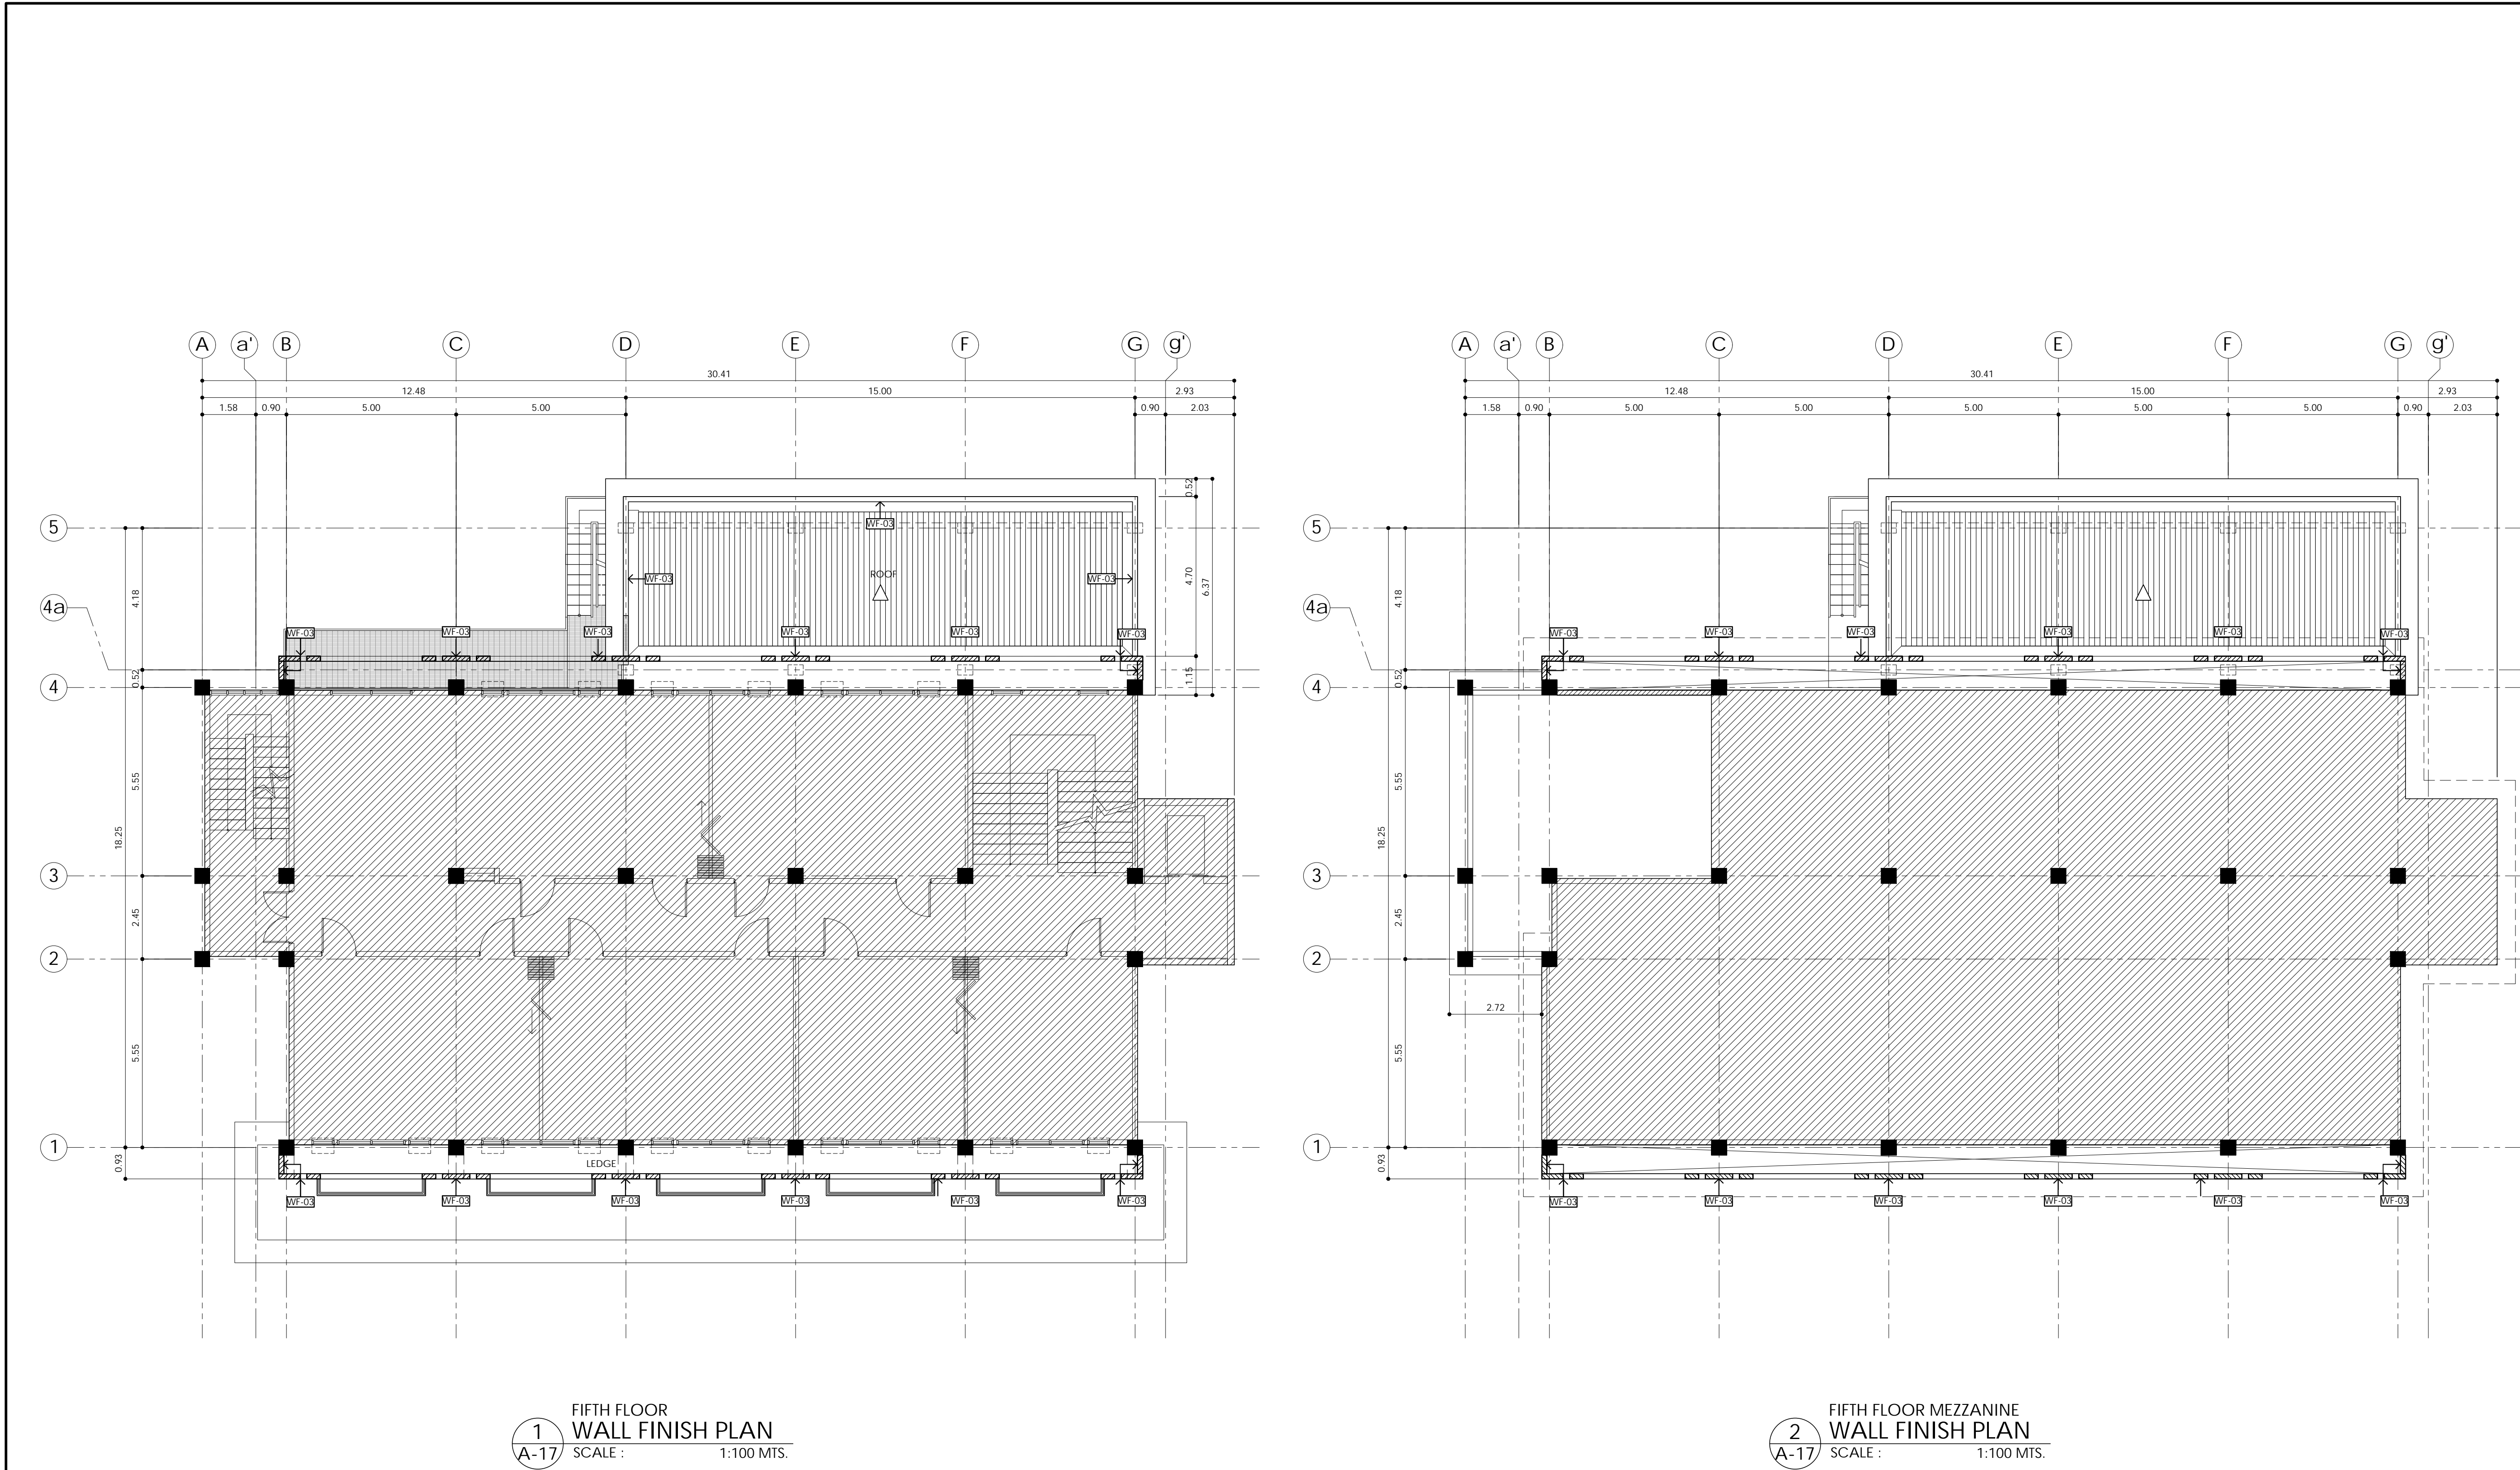


FLOOR FINISH PLAN:	
LEGEND:	SPECIFICATION:
	0.60 m x 0.60 m PORCELAIN FLOOR TILES (POLISHED) WITH EXPANSION JOINTS, PROVIDE 12 mm GAP WITH GROUT BETWEEN WALLS AND PORCELAIN FLOOR TILES.
	600 mm x 600 mm PORCELAIN FLOOR TILES (NON-POLISHED/NON-SKID), PROVIDE 12 mm GAP WITH GROUT BETWEEN WALLS AND PORCELAIN FLOOR TILES.
	FLOOR SLAB WITH WATERPROOFED AND CONCRETE TOPPING FINISH
WALL FINISH PLAN:	
LEGEND:	SPECIFICATION:
	REPAIR & REHABILITATION OF AFFECTED EXISTING EXTERIOR WALLS AND INTERIOR WALLS.
	6" THK CHB WALL, PLASTERED FINISH.
	4" THK CHB WALL, PLASTERED FINISH.
	6mm THK FIBER CEMENT BOARD ON METAL STUDS, PAINTED FINISH
	10 mm THK. TEMPERED CLEAR GLASS ON ALUM. POWDER COATED FRAME, GLASS WALL/DEMOUNTABLE WALL
NOTE: 1. EXTERIOR WALL PLASTERED AND PAINTED FINISH 2. PAINTING WORKS IN THE INTERIORS (BY OTHERS.)	
REFLECTED CEILING PLAN:	
LEGEND:	SPECIFICATION:
	4.5 mm THK. FIBER CEMENT BOARD ON METAL FURRING, PAINTED FINISH
	0.60 m x 0.60 m x 4.5 mm THK. FIBER CEMENT BOARD ON T-RUNNER, PAINTED FINISH
	8" Ø LED 18W RECESSED TYPE DAYLIGHT
	6" Ø LED 18W RECESSED TYPE DAYLIGHT
	PREMIUM 30W SURFACE MOUNTED LED DOWN LIGHT
	600MM X 600MM RECESSED LED PANEL 40W, DAYLIGHT
	1200MM X 600MM RECESSED LED PANEL 72W, DAYLIGHT
	1200MM X 300MM RECESSED LED PANEL 24W, DAYLIGHT
	STRIP LIGHT, WARM WHITE
	ACU, CASSETTE TYPE
	ELEVATION HEIGHT, FINISH FLOOR LINE TO CEILING FINISH LINE

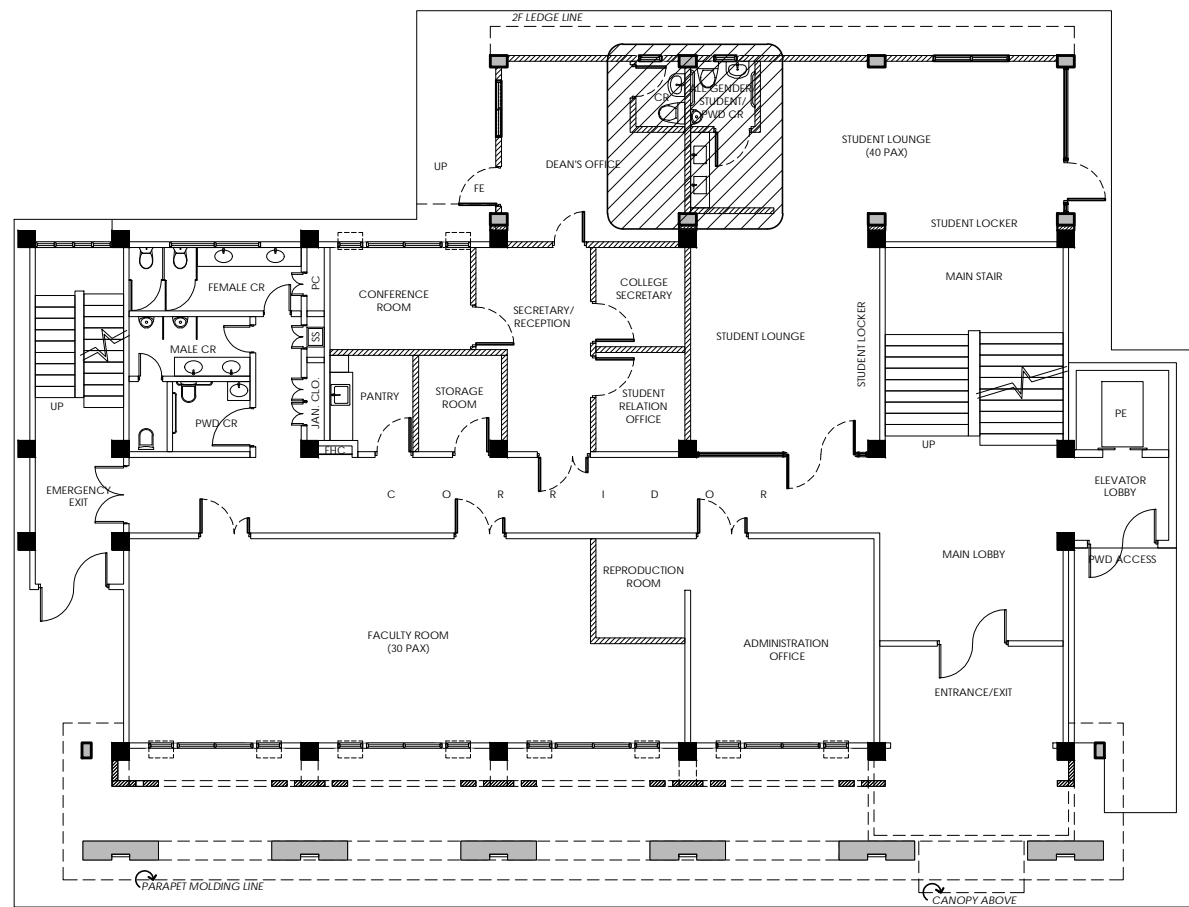


GROUND FLOOR
REFERENCE KEY PLAN
SCALE : 1:50 MTS.

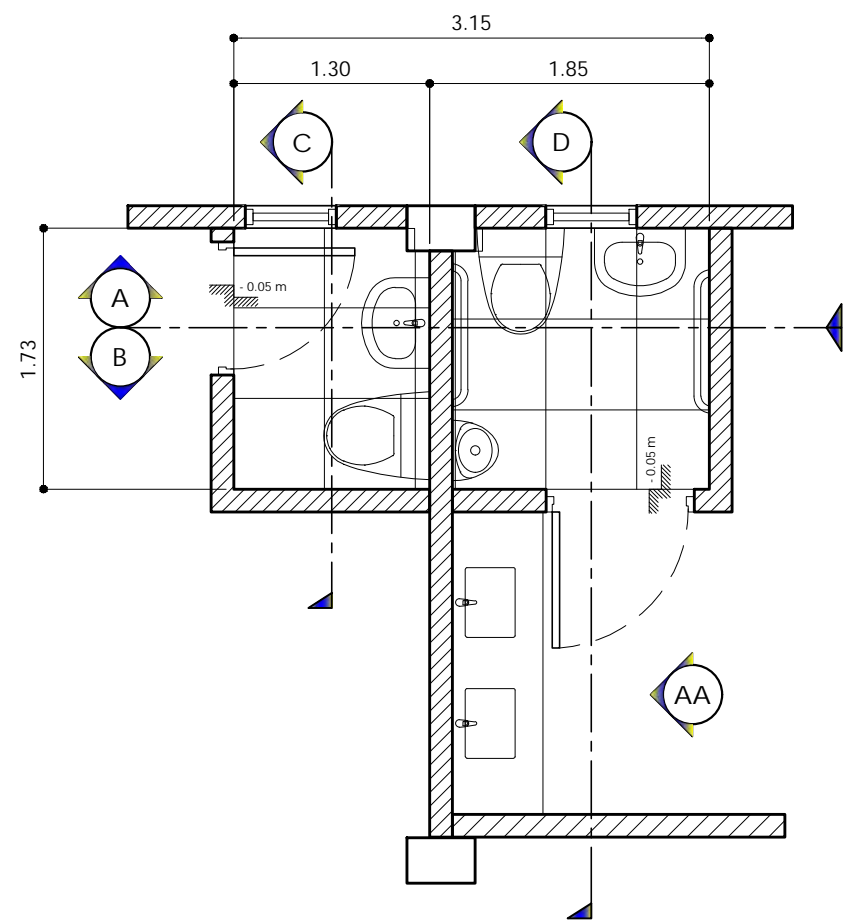


1 STUDENT & DEAN'S TOILET
BLOW-UP PLAN
SCALE : 1:50 MTS.

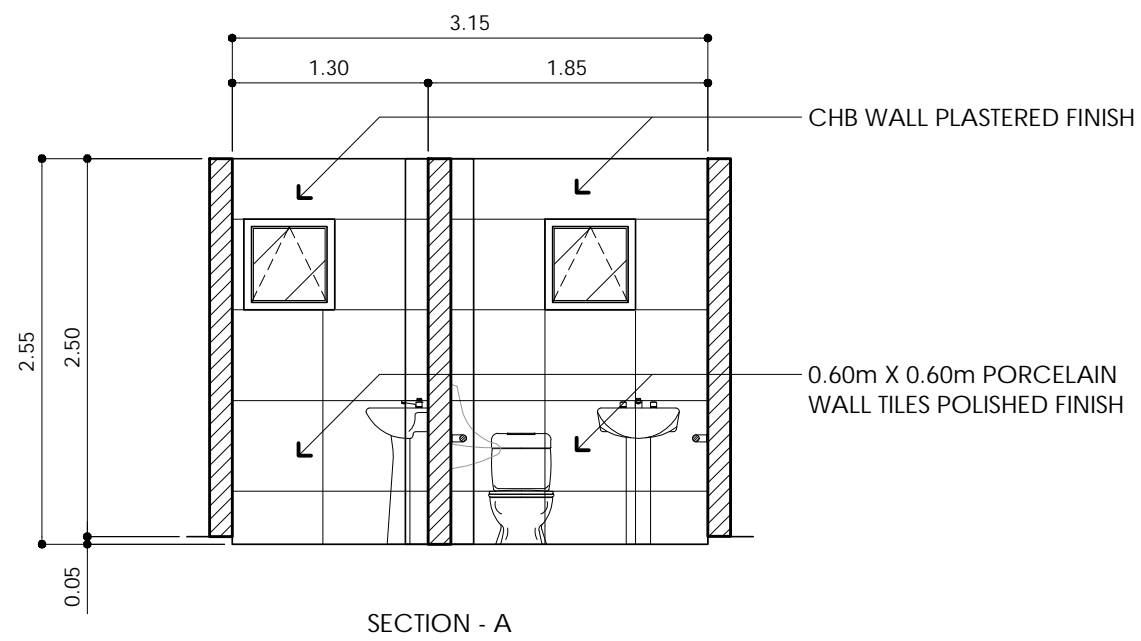


2 SECTION THRU - A
SCALE : 1:50 MTS.

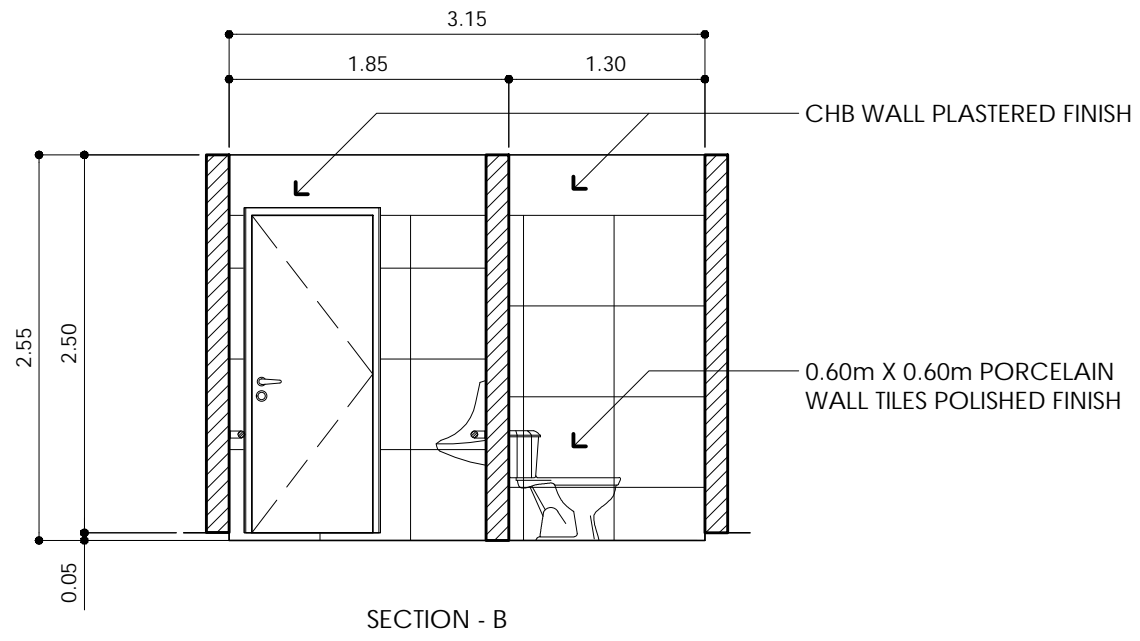

3 SECTION THRU - B
SCALE : 1:50 MTS.

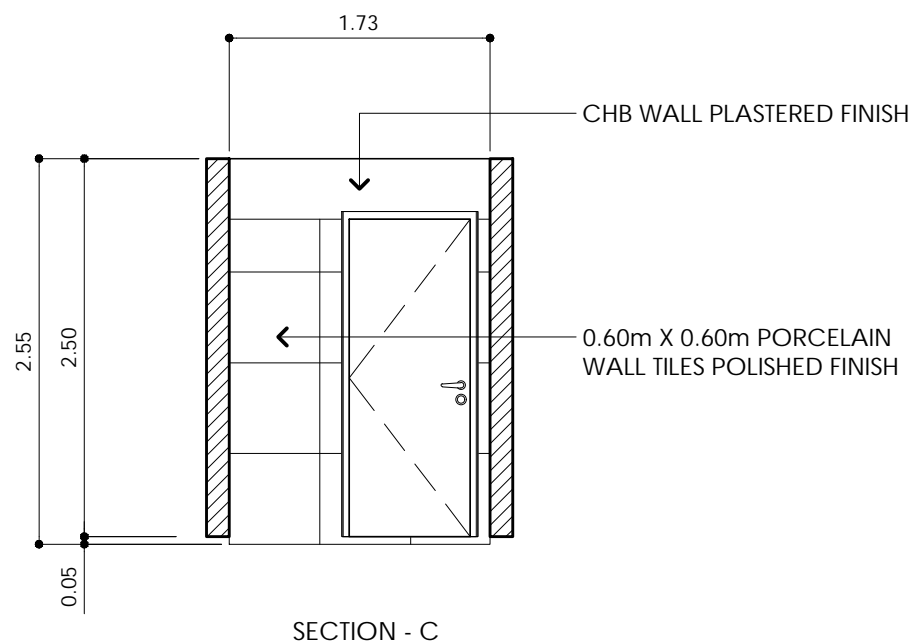

4 SECTION THRU - C
SCALE : 1:50 MTS.

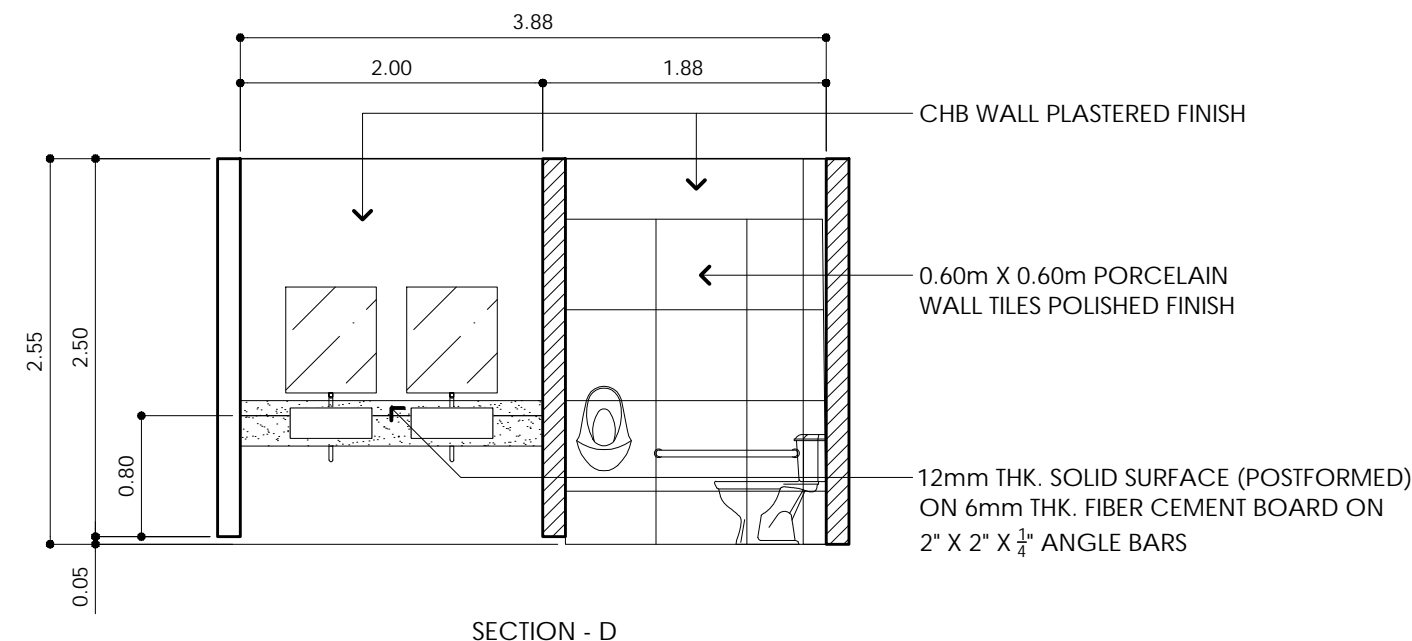

5 SECTION THRU - D
SCALE : 1:50 MTS.