

NOTES:

CARBON FIBER PROPERTIES (MINIMUM):

1. AREAL WEIGHT = 600 g/m^2
2. THICKNESS = 0.333 mm
3. TENSILE STRENGTH = 4900 MPa
4. TENSILE E-MODULUS = 230 GPa




BEAM RETROFITTING DETAIL

SCALE:

N.T.S.

	CAMPUS PLANNING & MAINTENANCE OFFICE P. Faura Street, Ermita, Manila Tel. No. 525-2233 Telefax No. 526-8420	CERTIFIED CORRECT:	PROJECT TITLE:	RECOMMENDING APPROVAL:	APPROVED:	SHEET CONTENT:	DATE ISSUED:	SHEET NO.:
		ARCH. ALLEN R. BUENAVENTURA <small>CHIEF, CPDMO</small>	PROPOSED RETROFITTING OF MEDICAL LIBRARY <small>COLLEGE OF MEDICINE UNIVERSITY OF THE PHILIPPINES</small>	GINA G. CANCERAN, MLIS <small>UNIVERSITY LIBRARIAN</small> AGNES O. MEJIA, MD <small>DEAN, COLLEGE OF MEDICINE</small> MICHAEL L. TEE, JMTPE, MBA <small>VICE CHANCELLOR FOR PLANNING & DEVELOPMENT</small>	ARLENE A. SAMANIEGO, MD <small>VICE CHANCELLOR FOR ADMINISTRATION</small>	BEAM RETROFITTING DETAIL	DATE REVISED: REVISION NO.: REF. NO.: S184NPG101415 CADD FILE:	02 MAR 2016
PREPARED BY: AR. BERNARD ROSERVANEZ <small>DRAFTSMAN II</small>		ARCH. LEONARD P. CORDERO <small>ADMINISTRATIVE OFFICER V</small>		RA 9288 : THIS DRAWING AS AN INSTRUMENT OF SERVICE IS THE PROPERTY OF CPDMO UP MANILA AND SUCH MUST NOT BE REPRODUCED OR COPIED IN OR IN WHOLE WITHOUT PERMISSION.				

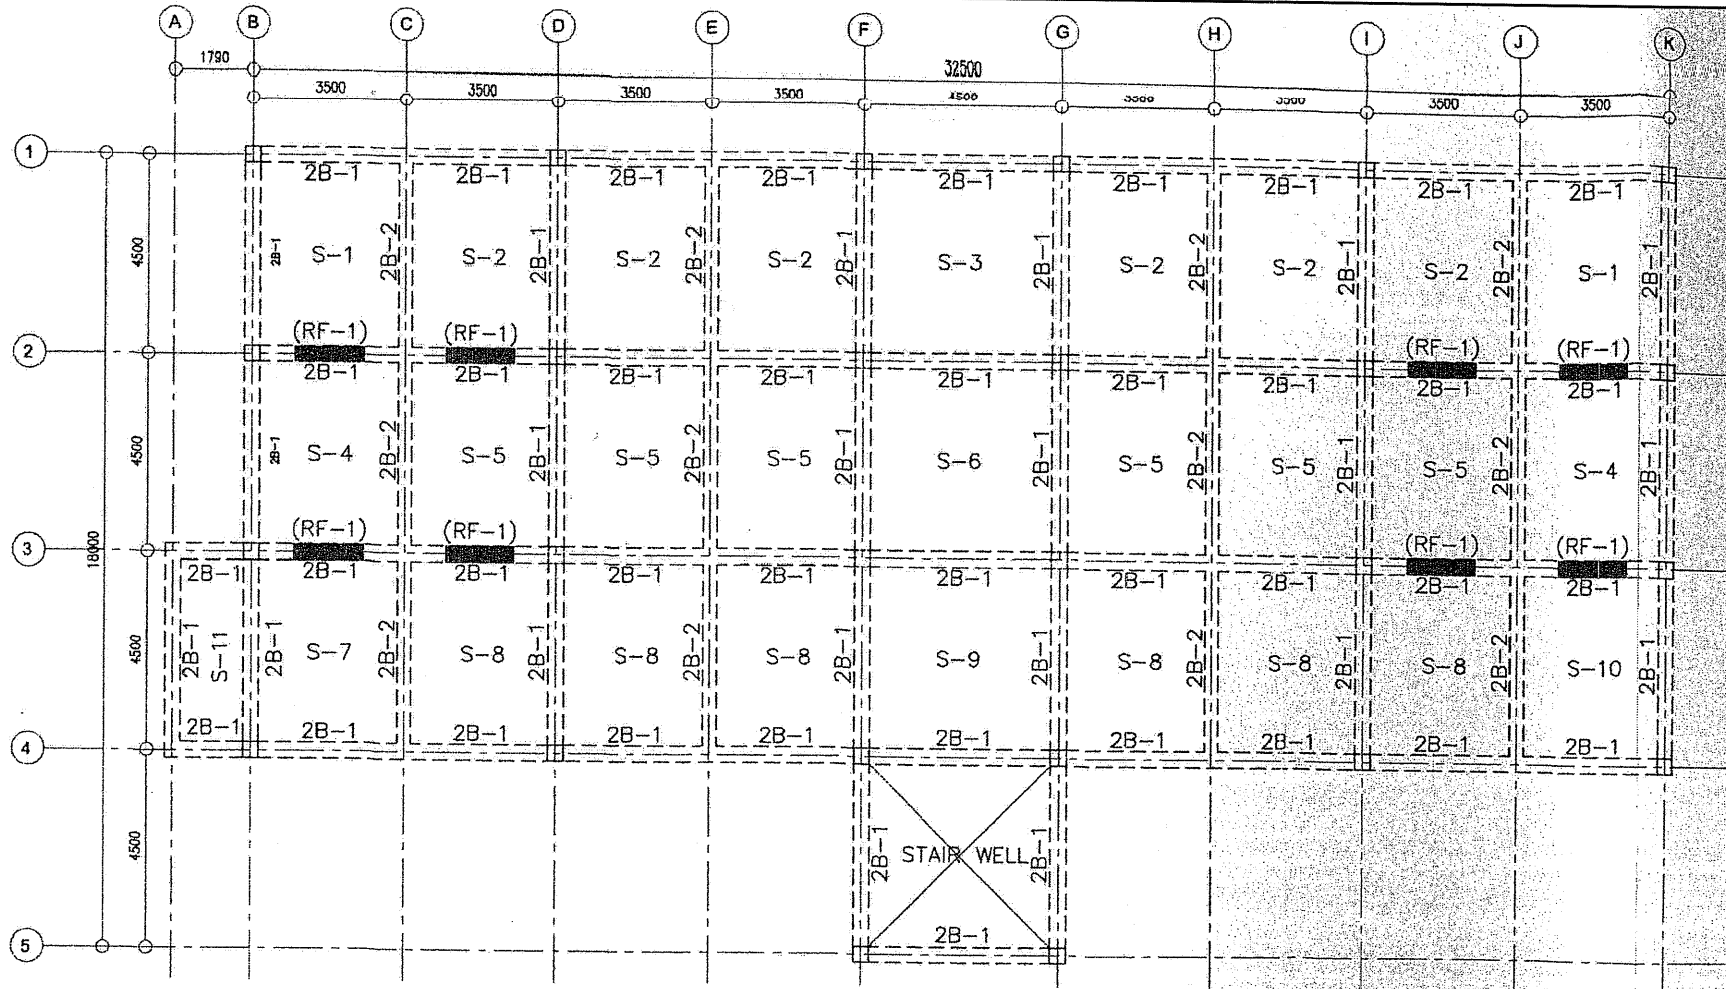

LEGEND:

BEAM TO BE RETROFITTED →



SECOND FLOOR FRAMING PLAN

SCALE:

1:150M

	<p>CAMPUS PLANNING DEVELOPMENT & MAINTENANCE OFFICE P. Faura Street, Ermita, Manila Tel. No. 526-2233 Telefax No. 526-8420</p>	CERTIFIED/CORRECT:	PROJECT TITLE:	RECOMMENDING APPROVAL:	APPROVED:	SHEET CONTENT:	DATE ISSUED:	SHEET NO.:
		<p>ARCH. ALLEN R. BUENAVENTURA CHIEF, CPDMO</p>	<p>PROPOSED RETROFITTING OF MEDICAL LIBRARY COLLEGE OF MEDICINE UNIVERSITY OF THE PHILIPPINES</p>	<p>GINA G. CANCERAN, MLIS UNIVERSITY LIBRARIAN</p> <p>AGNES D. MEJIA, MD DEAN, COLLEGE OF MEDICINE</p> <p>MICHAEL E. MHPET, MBA VICE CHANCELLOR FOR PLANNING & DEVELOPMENT</p>	<p>ARLENE A. SAMANIEGO, MD VICE CHANCELLOR FOR ADMINISTRATION</p> <p>02 MAR 2016</p>	<p>SECOND FLOOR FRAMING PLAN</p>	<p>DATE REVISION:</p> <p>REVISION NO.:</p> <p>REF. NO.: S184NPG101615</p> <p>CADD FILE:</p>	
<p>RA 9266 : THIS DRAWING AS AN INSTRUMENT OF SERVICE IS THE PROPERTY OF CPDMO UP MANILA AND SUCH MUST NOT BE REPRODUCED OR COPIED IN OR IN WHOLE WITHOUT PERMISSION.</p>		<p>PREPARED BY: AR. BERNARDO P. PANZEL DRAFTER</p>						
		<p>ARCH. LEONARD P. CORDERO ADMINISTRATIVE OFFICER V</p>						
		CADD BY:						