

MASTER KEY PLAN

[illegible]






MASTER KEY PLAN

[illegible]



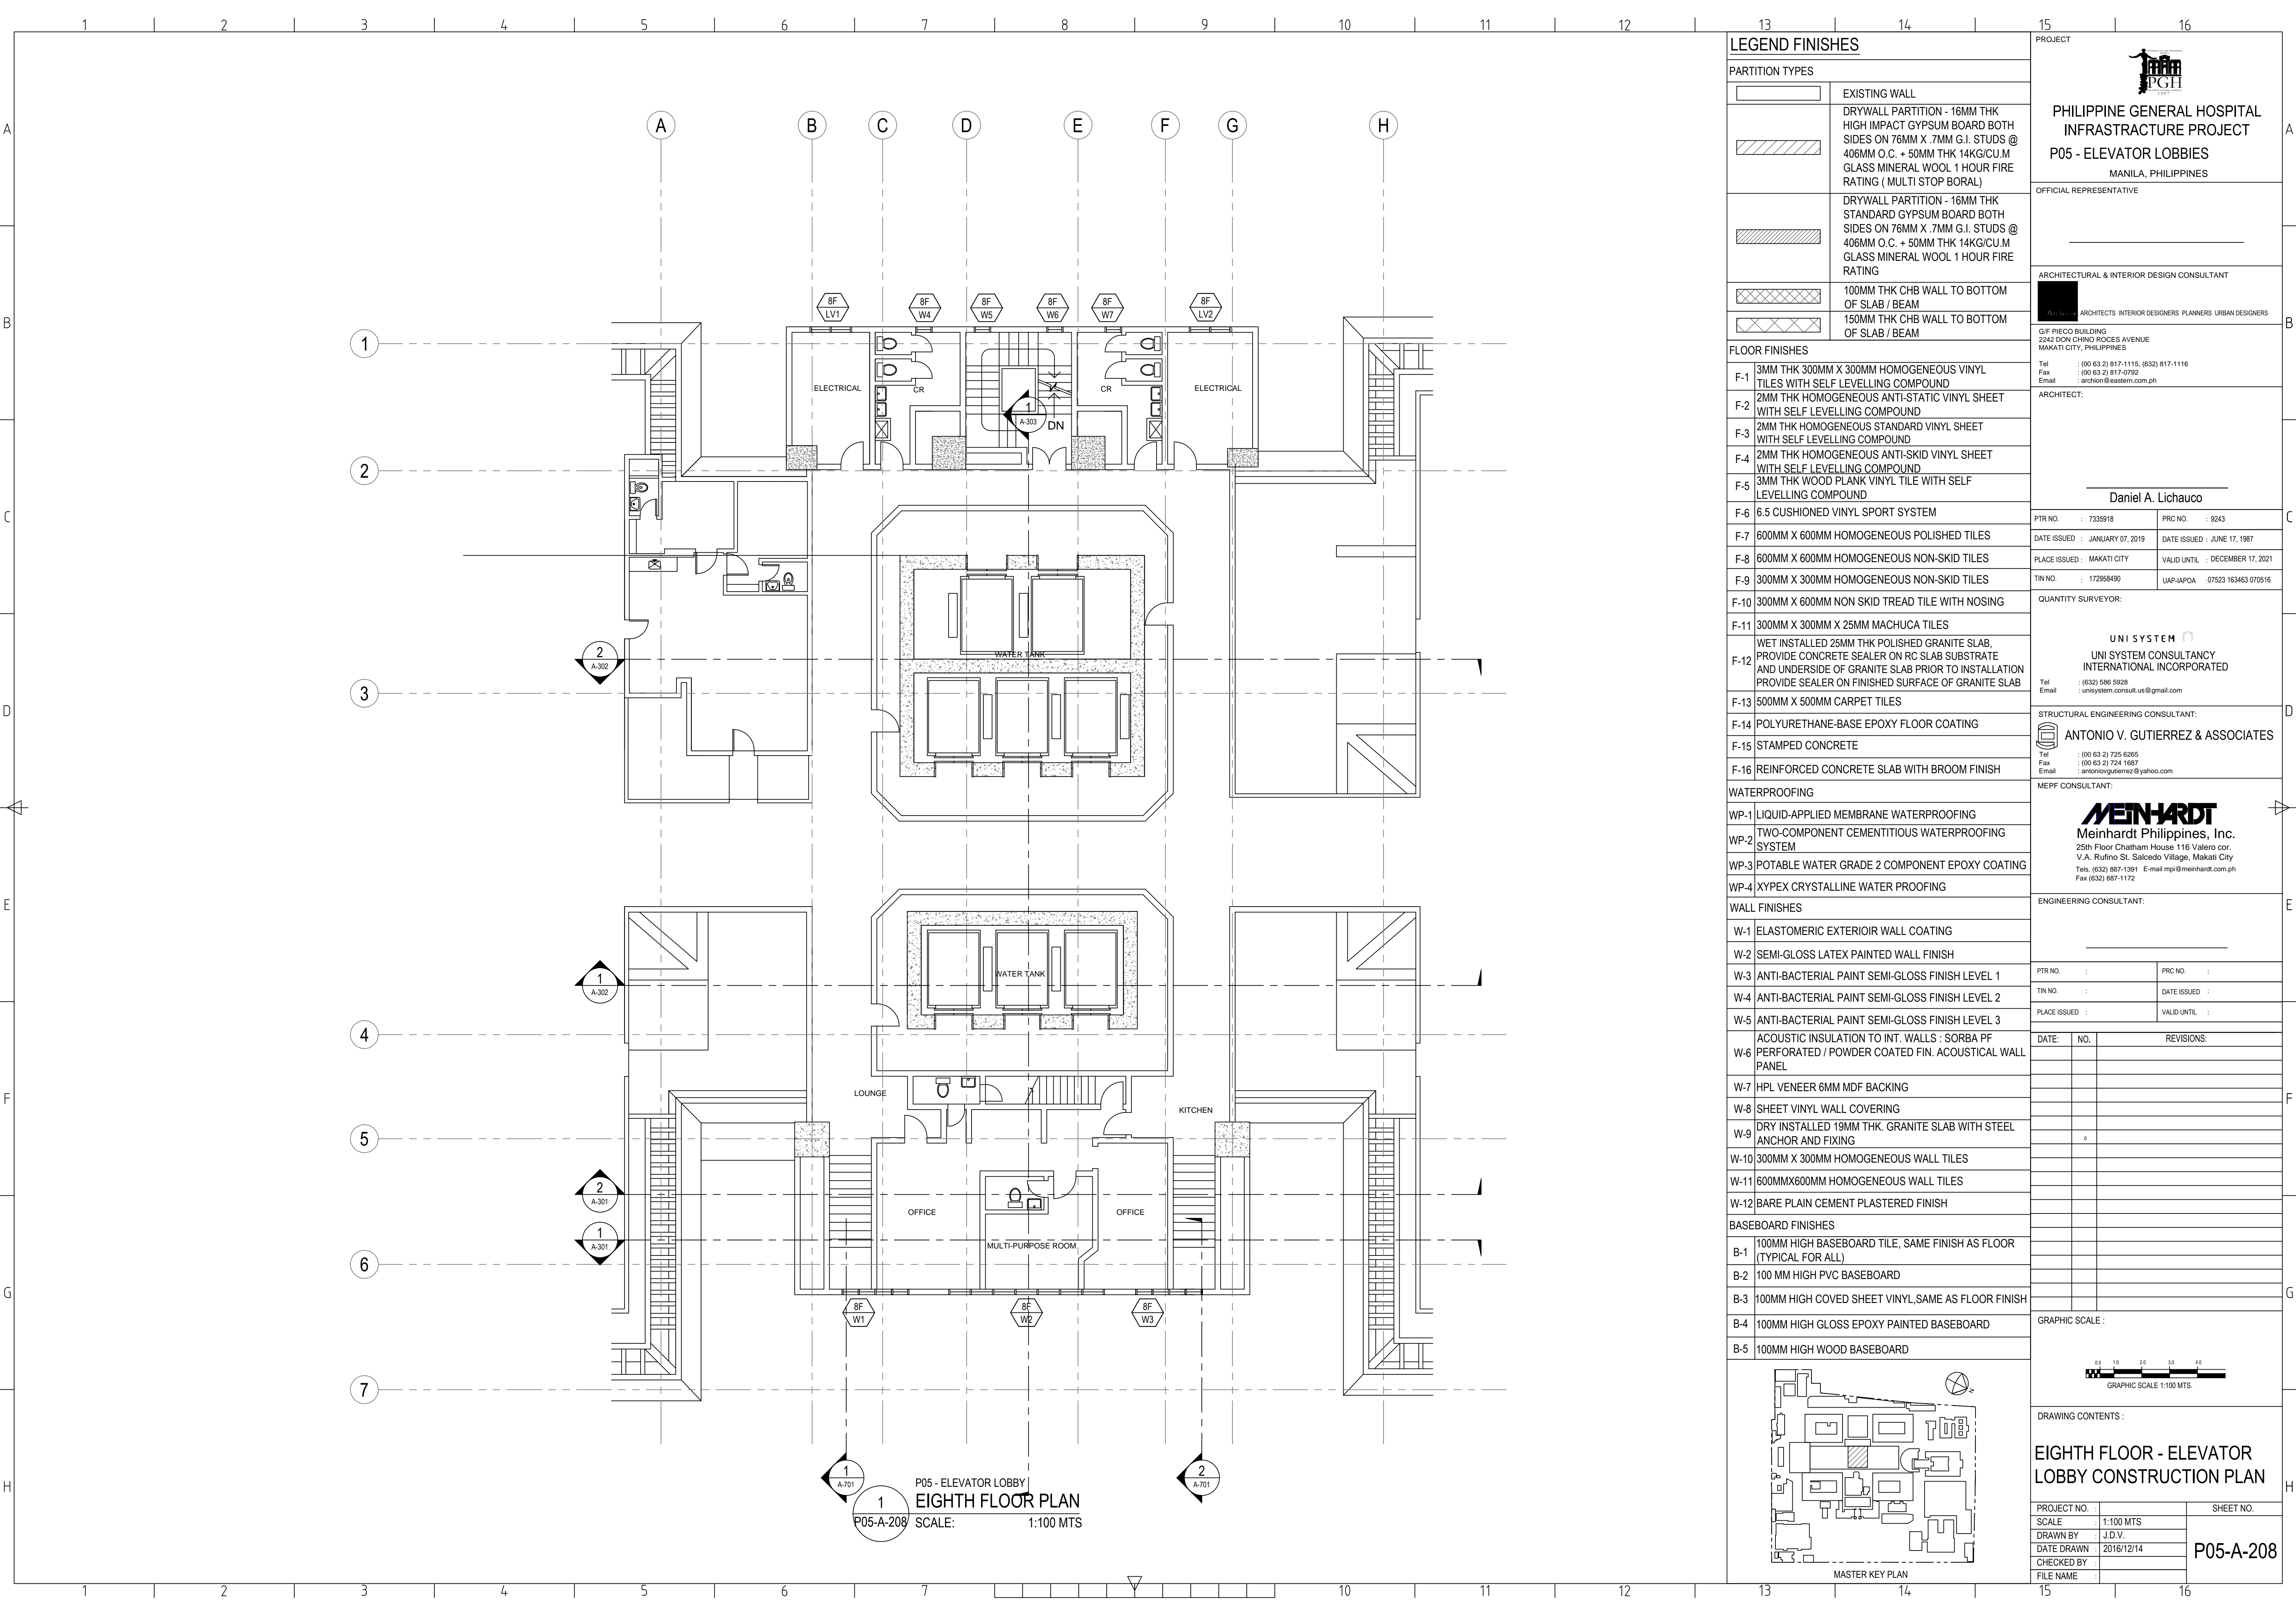

Architectural drawing of the EIGHTH FLOOR PLAN for the P05 - ELEVATOR LOBBY. The drawing includes a detailed floor plan with rooms such as ELECTRICAL, CR, WATER TANK, LOUNGE, KITCHEN, OFFICE, and MULTI-PURPOSE ROOM. It also features a LEGEND FINISHES table, a MASTER KEY PLAN, and a DRAWING CONTENTS table.

**LEGEND FINISHES**

PARTITION TYPES	
[Symbol]	EXISTING WALL
[Symbol]	DRYWALL PARTITION - 16MM THK HIGH IMPACT GYPSUM BOARD BOTH SIDES ON 76MM X .7MM G.I. STUDS @ 406MM O.C. + 50MM THK 14KG/CU.M GLASS MINERAL WOOL 1 HOUR FIRE RATING (MULTI STOP BORAL)
[Symbol]	DRYWALL PARTITION - 16MM THK STANDARD GYPSUM BOARD BOTH SIDES ON 76MM X .7MM G.I. STUDS @ 406MM O.C. + 50MM THK 14KG/CU.M GLASS MINERAL WOOL 1 HOUR FIRE RATING
[Symbol]	100MM THK CHB WALL TO BOTTOM OF SLAB / BEAM
[Symbol]	150MM THK CHB WALL TO BOTTOM OF SLAB / BEAM

**FLOOR FINISHES**

F-1	3MM THK 300MM X 300MM HOMOGENEOUS VINYL TILES WITH SELF LEVELLING COMPOUND
F-2	2MM THK HOMOGENEOUS ANTI-STATIC VINYL SHEET WITH SELF LEVELLING COMPOUND
F-3	2MM THK HOMOGENEOUS STANDARD VINYL SHEET WITH SELF LEVELLING COMPOUND
F-4	2MM THK HOMOGENEOUS ANTI-SKID VINYL SHEET WITH SELF LEVELLING COMPOUND
F-5	3MM THK WOOD PLANK VINYL TILE WITH SELF LEVELLING COMPOUND
F-6	6.5 CUSHIONED VINYL SPORT SYSTEM
F-7	600MM X 600MM HOMOGENEOUS POLISHED TILES
F-8	600MM X 600MM HOMOGENEOUS NON-SKID TILES
F-9	300MM X 300MM HOMOGENEOUS NON-SKID TILES
F-10	300MM X 600MM NON SKID TREAD TILE WITH NOSING
F-11	300MM X 300MM X 25MM MACHUCA TILES
F-12	WET INSTALLED 25MM THK POLISHED GRANITE SLAB, PROVIDE CONCRETE SEALER ON RC SLAB SUBSTRATE AND UNDERSIDE OF GRANITE SLAB PRIOR TO INSTALLATION PROVIDE SEALER ON FINISHED SURFACE OF GRANITE SLAB
F-13	500MM X 500MM CARPET TILES
F-14	POLYURETHANE-BASE EPOXY FLOOR COATING
F-15	STAMPED CONCRETE
F-16	REINFORCED CONCRETE SLAB WITH BROOM FINISH

**WATERPROOFING**

WP-1	LIQUID-APPLIED MEMBRANE WATERPROOFING
WP-2	TWO-COMPONENT CEMENTITIOUS WATERPROOFING SYSTEM
WP-3	POTABLE WATER GRADE 2 COMPONENT EPOXY COATING
WP-4	XYPEX CRYSTALLINE WATER PROOFING

**WALL FINISHES**

W-1	ELASTOMERIC EXTERIOIR WALL COATING
W-2	SEMI-GLOSS LATEX PAINTED WALL FINISH
W-3	ANTI-BACTERIAL PAINT SEMI-GLOSS FINISH LEVEL 1
W-4	ANTI-BACTERIAL PAINT SEMI-GLOSS FINISH LEVEL 2
W-5	ANTI-BACTERIAL PAINT SEMI-GLOSS FINISH LEVEL 3
W-6	ACOUSTIC INSULATION TO INT. WALLS : SORBA PF PERFORATED / POWDER COATED FIN. ACOUSTICAL WALL PANEL
W-7	HPL VENEER 6MM MDF BACKING
W-8	SHEET VINYL WALL COVERING
W-9	DRY INSTALLED 19MM THK. GRANITE SLAB WITH STEEL ANCHOR AND FIXING
W-10	300MM X 300MM HOMOGENEOUS WALL TILES
W-11	600MMX600MM HOMOGENEOUS WALL TILES
W-12	BARE PLAIN CEMENT PLASTERED FINISH

**BASEBOARD FINISHES**

B-1	100MM HIGH BASEBOARD TILE, SAME FINISH AS FLOOR (TYPICAL FOR ALL)
B-2	100 MM HIGH PVC BASEBOARD
B-3	100MM HIGH COVED SHEET VINYL, SAME AS FLOOR FINISH
B-4	100MM HIGH GLOSS EPOXY PAINTED BASEBOARD
B-5	100MM HIGH WOOD BASEBOARD

**GRAPHIC SCALE :**

0 10 20 30 40  
GRAPHIC SCALE 1:100 MTS.

**DRAWING CONTENTS :**

**EIGHTH FLOOR - ELEVATOR LOBBY CONSTRUCTION PLAN**

PROJECT NO.	SCALE	SHEET NO.
1:100 MTS	1:100 MTS	P05-A-208
DRAWN BY: J.D.V.		
DATE DRAWN: 2016/12/14		
CHECKED BY:		
FILE NAME:		



P05-A-301 SCALE: 1:100 MTS.

P05-A-301 SCALE: 1:100 MTS.

CHECKED BY :	
--------------	--

PROJECT NO. :		SHEET NO.
SCALE :	1:100 MTS	P05-A-301
DRAWN BY :	J.D.V.	
DATE DRAWN :	2016/12/14	
CHECKED BY :		
FILE NAME :		

P05-A-301