



1 SITE DEVELOPMENT PLAN
A-1 NTS

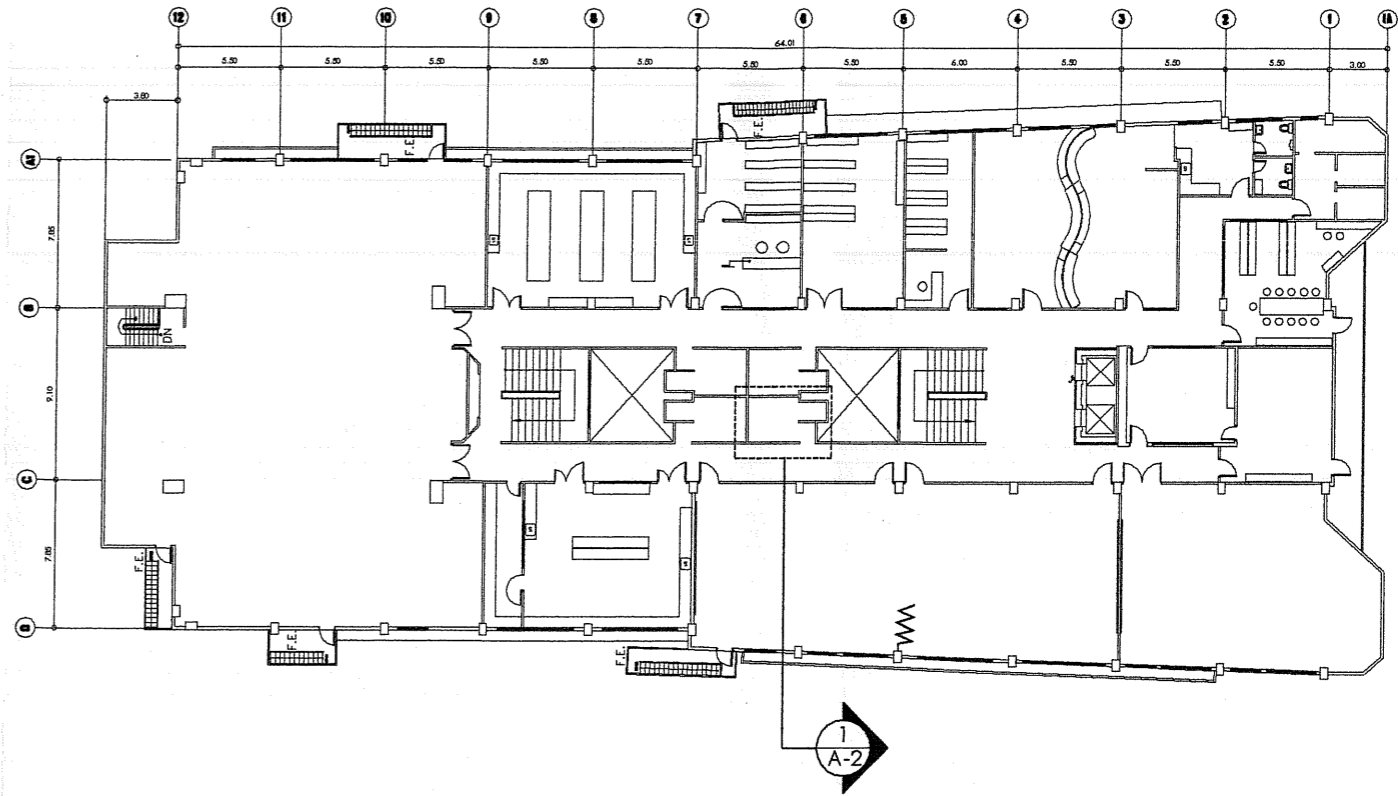


2 4TH FLOOR PLAN
A-1 SCALE 1:300 MTS

<p>CAMPUS PLANNING DEVELOPMENT & MAINTENANCE OFFICE P. Faura Street, Ermita, Manila Tel. No. 525-2233 Telefax No. 528-8420</p>	<p>CERTIFIED CORRECT:</p> <p><i>[Signature]</i> AR. ALLEN R. BUENAVENTURA, MCM CHIEF, CPDMO</p>	<p>PROJECT TITLE:</p> <p>PROPOSED SUPPLY AND FABRICATION OF MAINTENANCE RUNG LADDER COLLEGE OF DENTISTRY UNIVERSITY OF THE PHILIPPINES MANILA</p>	<p>RECOMMENDING APPROVAL:</p> <p><i>[Signature]</i> DANILO L. MAGTANONG, DDM, MHPed, FPPS DEAN, COLLEGE OF DENTISTRY</p>	<p>APPROVED:</p> <p><i>[Signature]</i> ARLENE A. SAMANIEGO, MD VICE CHANCELLOR FOR ADMINISTRATION</p>	<p>SHEET CONTENT:</p> <p>SITE DEVELOPMENT PLAN KEY PLAN</p>	<p>DATE ISSUED:</p> <p>DATE COMPLETED:</p> <p>REVISION NO./DATE:</p> <p>REF. NO.:</p> <p>WD226NFG02072017</p> <p>CADD BY: SPROMASANTA DWG FILE:</p>	<p>SHEET NO.:</p> <p>A-1</p> <p>1 OF 3</p>
	<p>PREPARED BY:</p> <p><i>[Signature]</i> BONALUAIN P. ROMASANTA DRAFTSMAN III</p> <p><i>[Signature]</i> AR. LEONARD P. CORDERO ADMINISTRATIVE OFFICER V</p>	<p>RA 9266: THIS DRAWING AS AN INSTRUMENT OF SERVICE IS THE PROPERTY OF CPDMO UP MANILA AND SUCH MUST NOT BE REPRODUCED OR COPIED IN OR IN WHOLE WITHOUT PERMISSION.</p>					

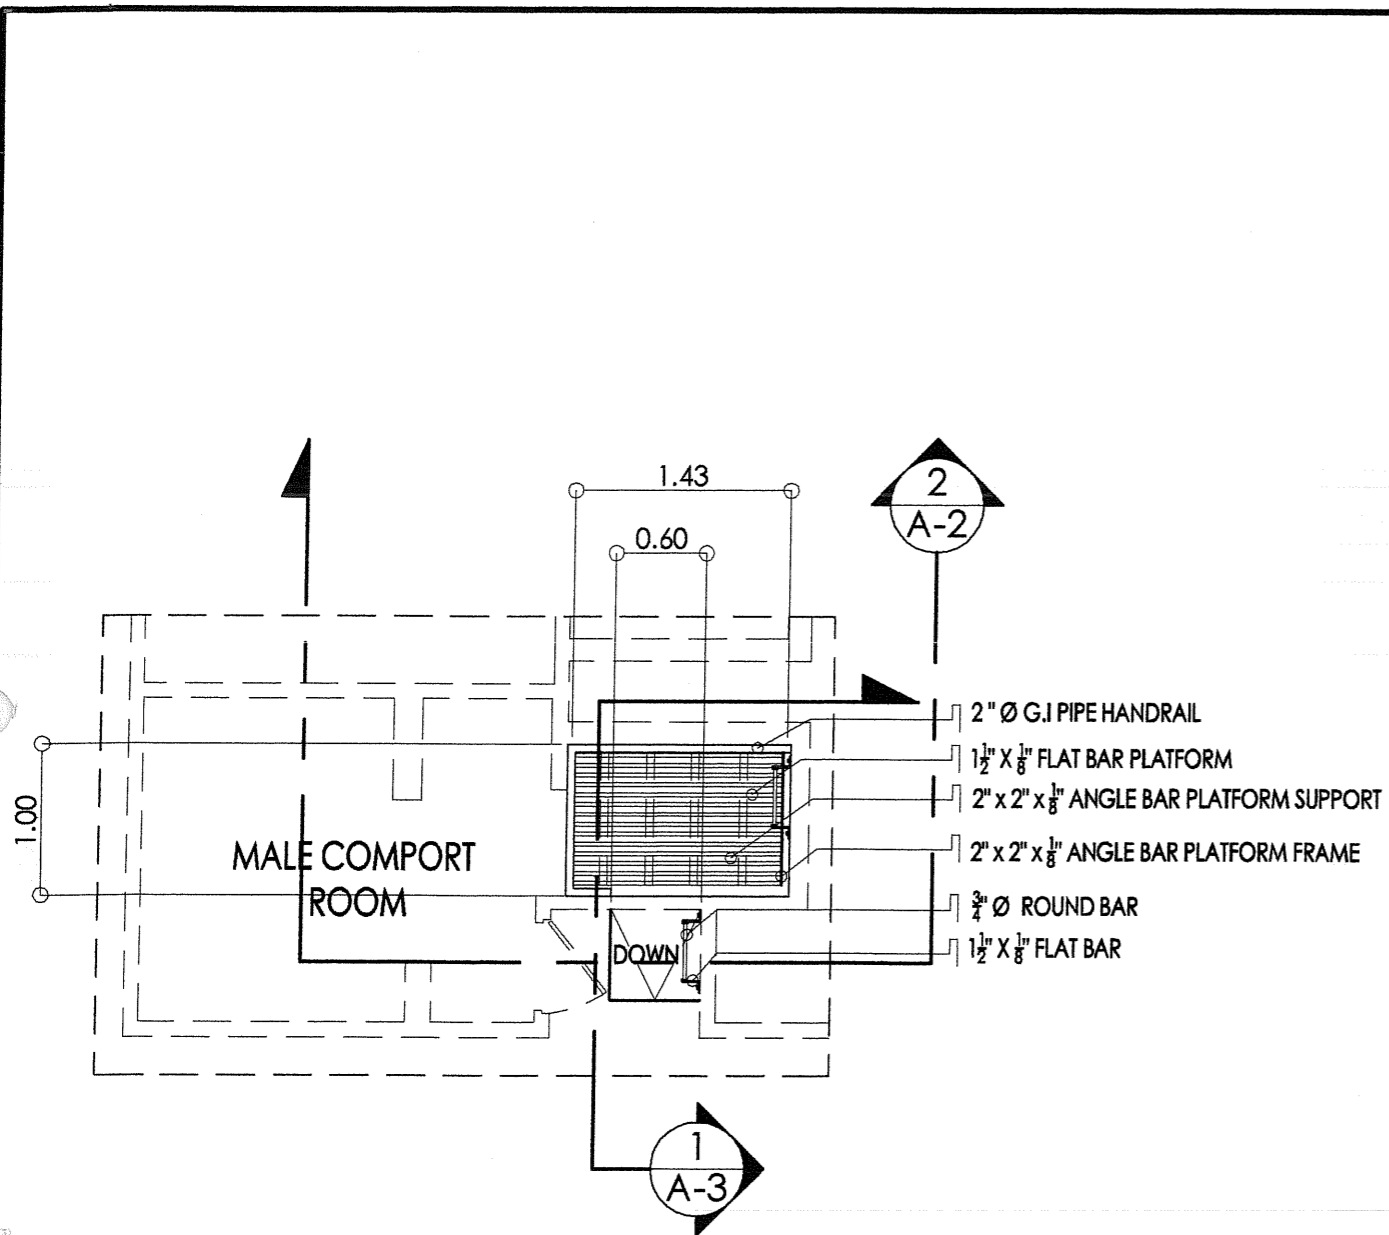


1
A-2 BLOW-UP PLAN
SCALE 1:50 MTS

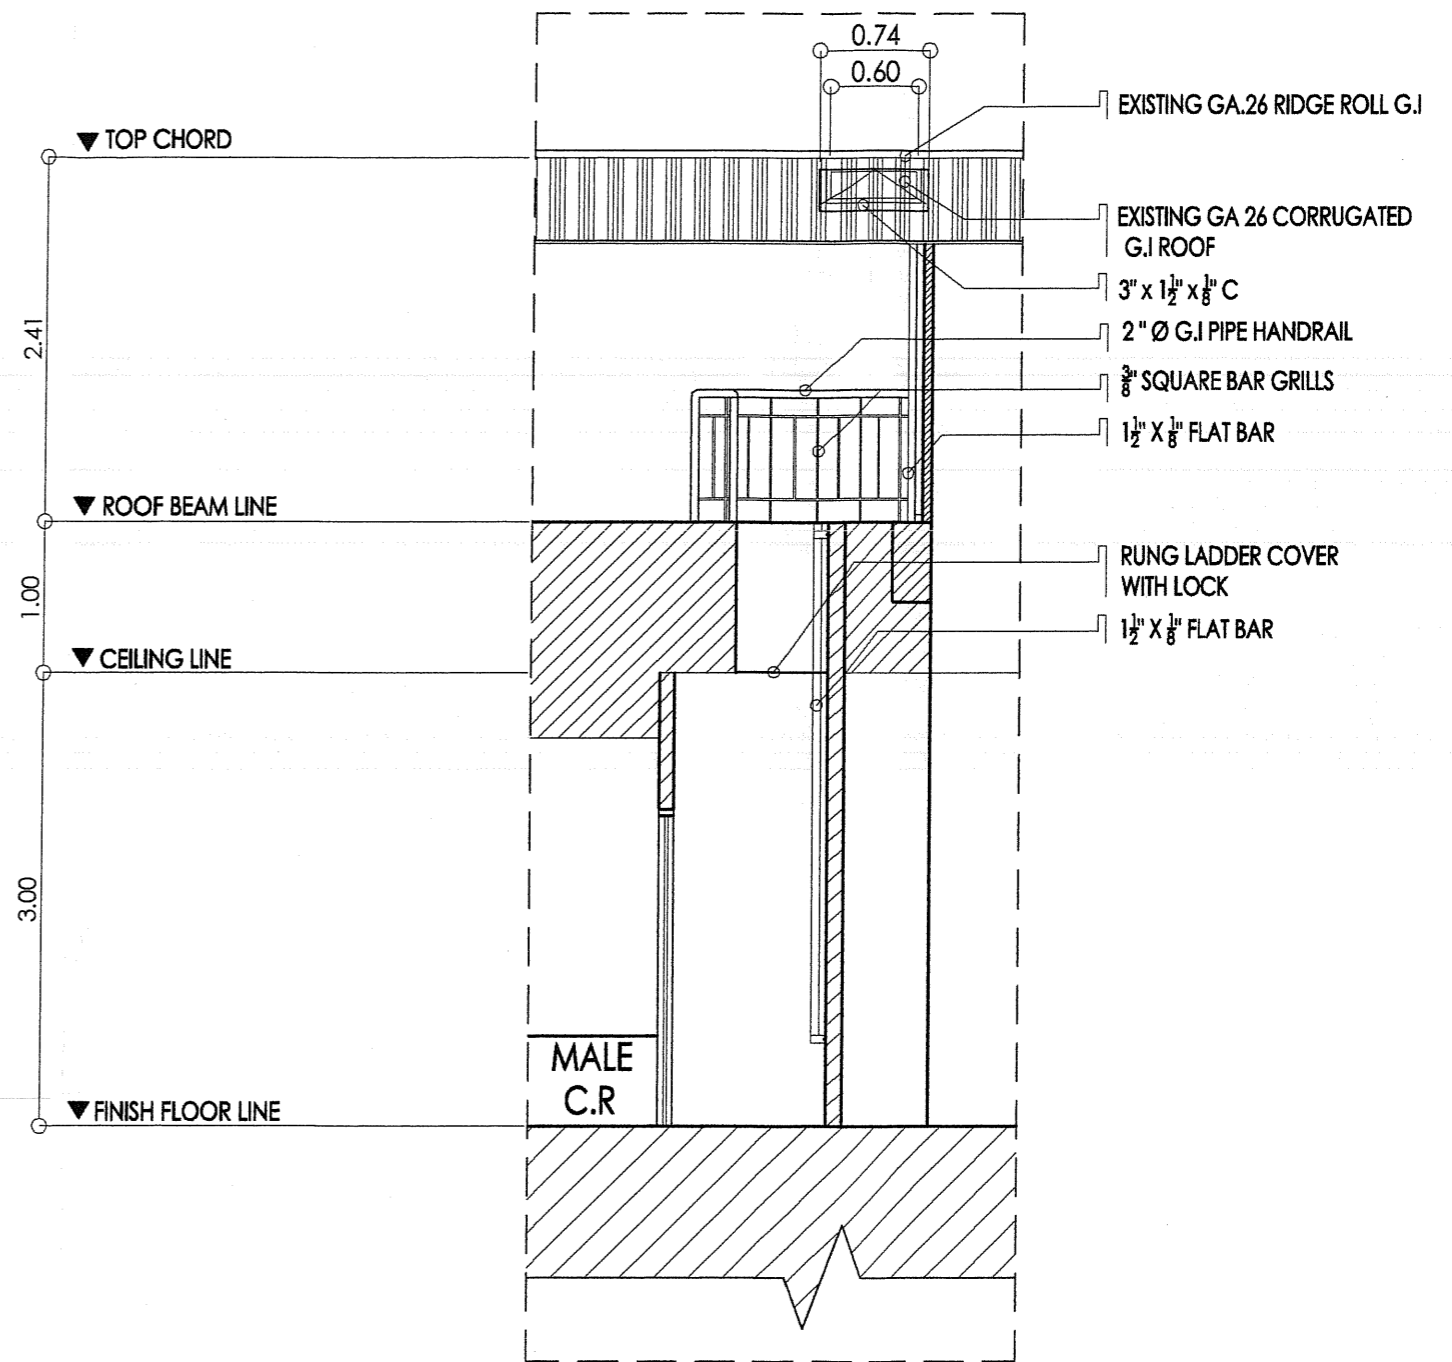


 
 



2
A-2 LONGITUDINAL SECTION
SCALE 1:50 MTS

<p>CPDMO CAMPUS PLANNING DEVELOPMENT & MAINTENANCE OFFICE P. Faure Street, Ermita, Manila Tel. No. 526-2233 Telefax No. 526-8420</p>	<p>CERTIFIED CORRECT:</p> <p>AR. ALLEN R. BUENAVENTURA, MCM CHIEF, CPDMO</p>	<p>PROJECT TITLE:</p> <p>PROPOSED SUPPLY AND FABRICATION OF MAINTENANCE RUNG LADDER COLLEGE OF DENTISTRY UNIVERSITY OF THE PHILIPPINES MANILA</p>	<p>RECOMMENDING APPROVAL:</p> <p>DANILO L. MAGTANONG, DDM, MHPEd, FPPS DEAN, COLLEGE OF DENTISTRY</p>	<p>APPROVED:</p> <p>ARLENE A. SAMANIEGO, MD VICE CHANCELLOR FOR ADMINISTRATION</p>	<p>SHEET CONTENT:</p> <p>BLOW-UP PLAN LONGITUDINAL SECTION</p>	<p>DATE ISSUED:</p> <p>DATE COMPLETED:</p> <p>REVISION NO./DATE:</p> <p>REF. NO.:</p> <p>WD226NFG02072017</p> <p>CADD BY: BFROMASANTA DWG FILE</p>	<p>SHEET NO.:</p> <p>A-2</p> <p>2 OF 3</p>
	<p>PREPARED BY:</p> <p>BOY ALLAN P. ROMASANTA DRAFTSMAN II</p> <p>AR. LEONARD P. CORDERO ADMINISTRATIVE OFFICER V</p>			<p>APPROVED:</p> <p>MICHAEL L. TEE, MD, MHPEd, MBA VICE CHANCELLOR FOR PLANNING AND DEVELOPMENT</p>			

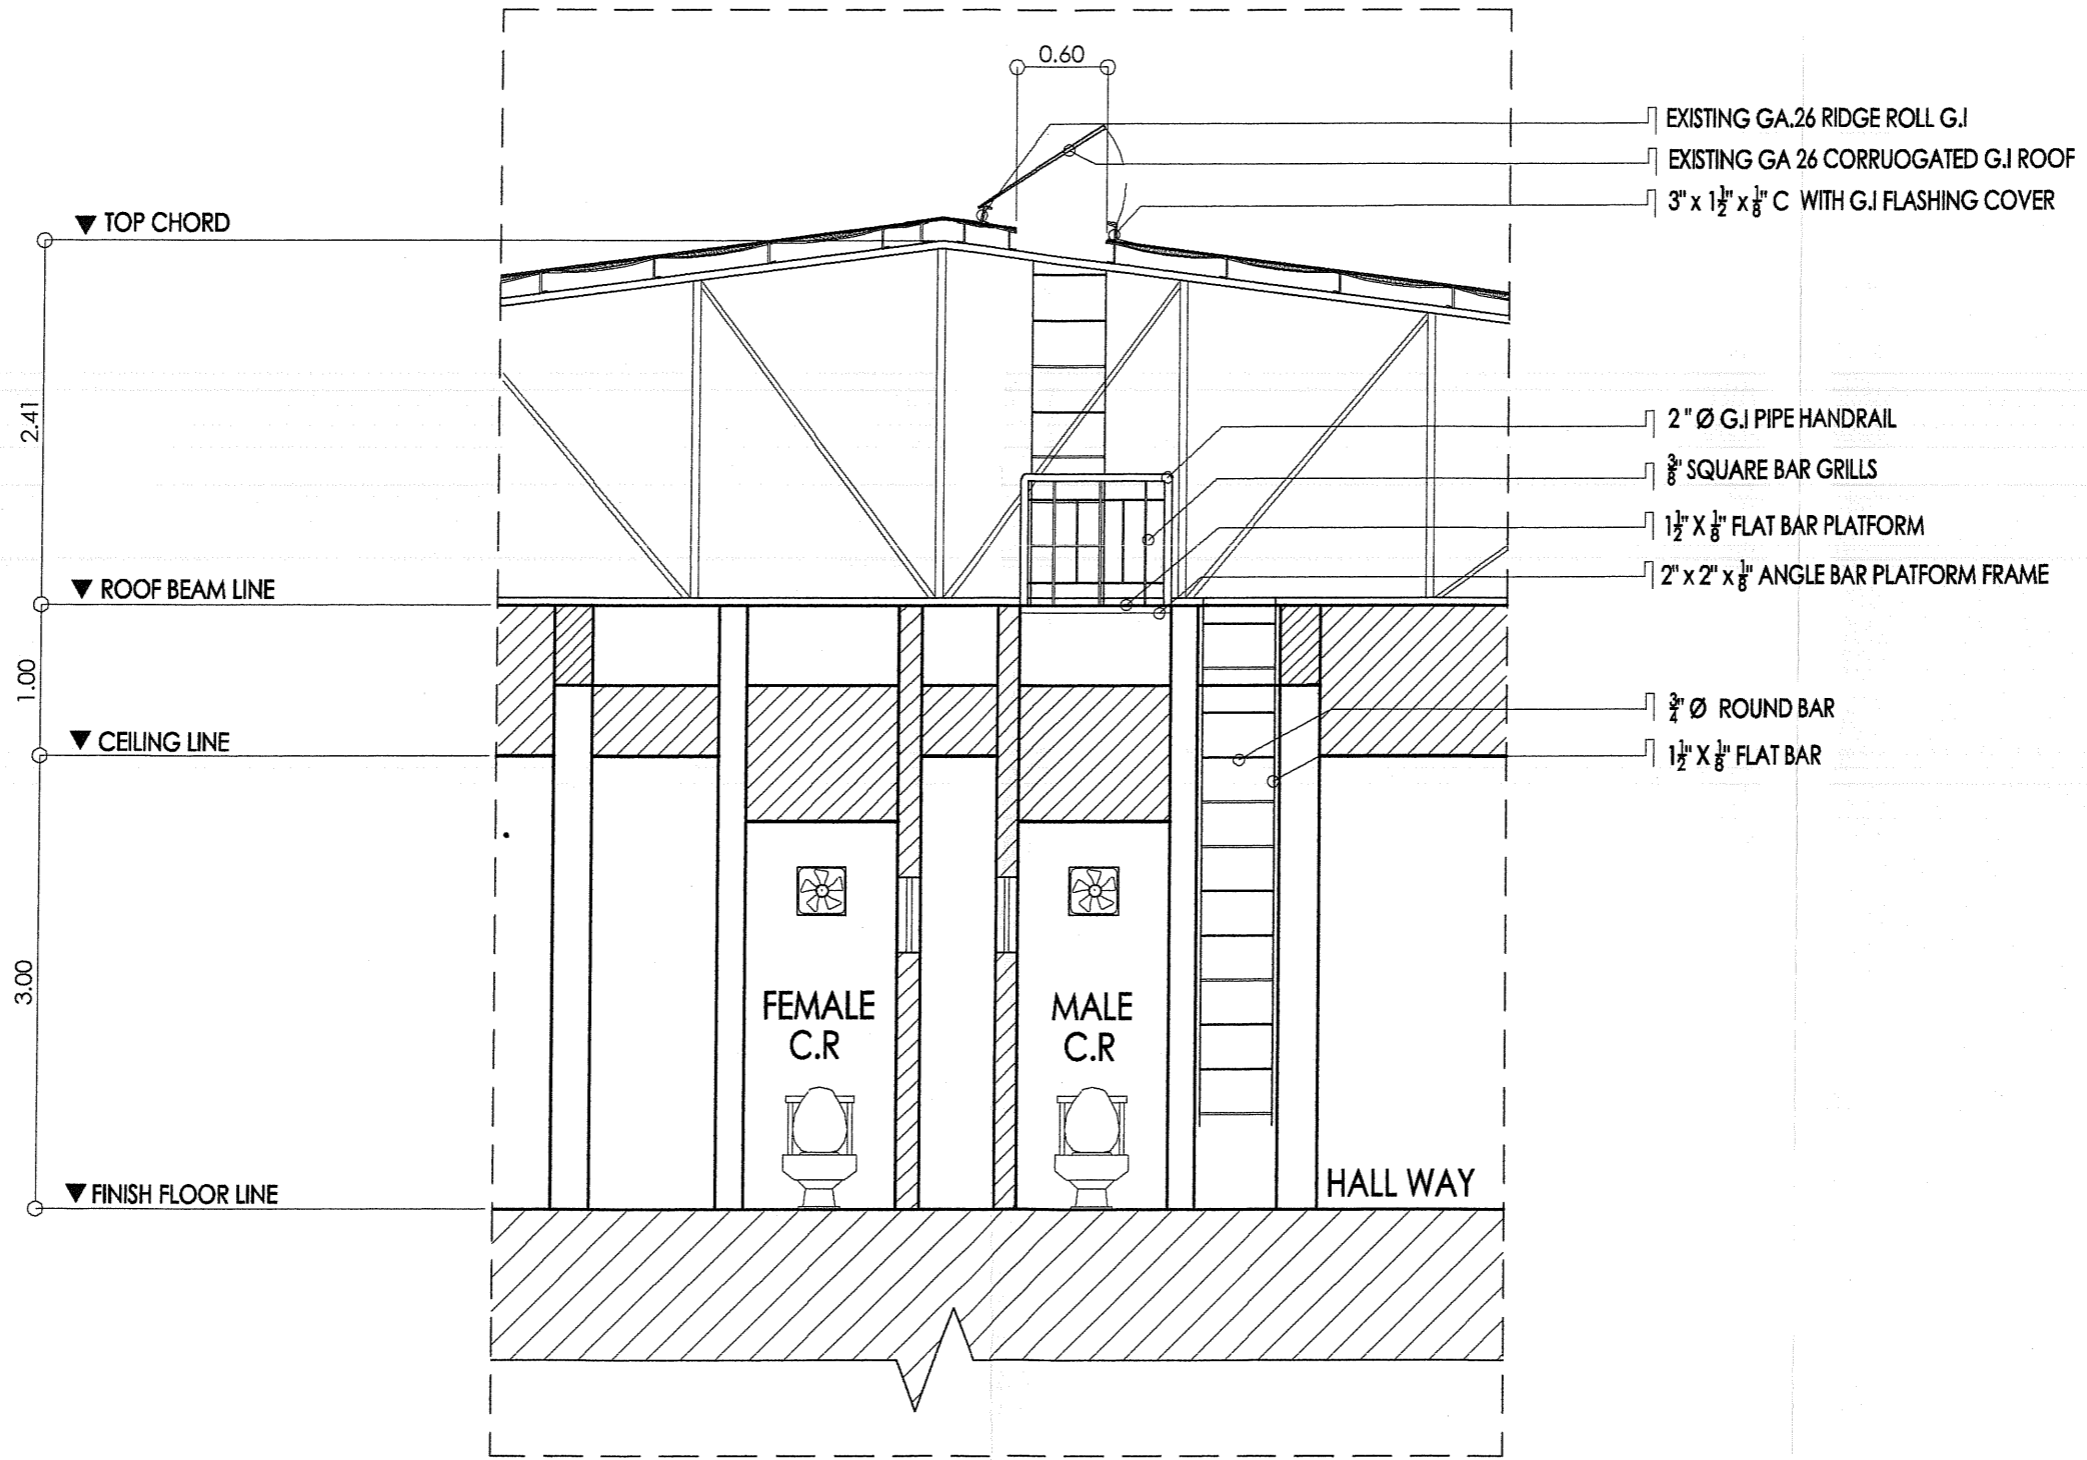RA 9266 : THIS DRAWING AS AN INSTRUMENT OF SERVICE IS THE PROPERTY OF CPDMO UP MANILA AND SUCH MUST NOT BE REPRODUCED OR COPIED IN OR IN WHOLE WITHOUT PERMISSION.



1 CROSS SECTION
A-3 SCALE 1:50 MTS

 CPDMO CAMPUS PLANNING DEVELOPMENT & MAINTENANCE OFFICE P. Faure Street, Ermita, Manila Tel. No. 525-2233 Telefax No. 526-8420	CERTIFIED CORRECT:  AR. ALLEN R. BUENAVENTURA, MCM CHIEF, CPDMO	PROJECT TITLE: PROPOSED SUPPLY AND FABRICATION OF MAINTENANCE RUNG LADDER COLLEGE OF DENTISTRY UNIVERSITY OF THE PHILIPPINES MANILA	RECOMMENDING APPROVAL:  DANILO L. MAGTANONG, DDM, MHPEd, FPPS DEAN, COLLEGE OF DENTISTRY	APPROVED:  ARLENE A. SAMANIEGO, MD VICE CHANCELLOR FOR ADMINISTRATION	SHEET CONTENT: CROSS SECTION	DATE ISSUED: DATE COMPLETED: REVISION NO./DATE: REF. NO.: W0226NPG02072017 CADD BY: BFROMASANTA DWG FILE:	SHEET NO.: A-3 3 OF 3
	PREPARED BY:  BON ALLAN P. ROMASANTA DRAFTSMAN III	 AR. LEONARD P. CORDERO ADMINISTRATIVE OFFICER V	MICHAEL L. YEE, MD, MHPEd, MBA VICE CHANCELLOR FOR PLANNING AND DEVELOPMENT	ARLENE A. SAMANIEGO, MD VICE CHANCELLOR FOR ADMINISTRATION	CROSS SECTION	W0226NPG02072017 BFROMASANTA	3 OF 3
	RA 9266 : THIS DRAWING AS AN INSTRUMENT OF SERVICE IS THE PROPERTY OF CPDMO UP MANILA AND SUCH MUST NOT BE REPRODUCED OR COPIED IN OR IN WHOLE WITHOUT PERMISSION.						
	RA 9266 : THIS DRAWING AS AN INSTRUMENT OF SERVICE IS THE PROPERTY OF CPDMO UP MANILA AND SUCH MUST NOT BE REPRODUCED OR COPIED IN OR IN WHOLE WITHOUT PERMISSION.						