


2
A-1
KEY PLAN
 NOT TO SCALE

1
A-1
U.P. MANILA SITE DEVELOPMENT PLAN
 NOT TO SCALE

	CAMPUS PLANNING DEVELOPMENT & MAINTENANCE OFFICE P. Faura Street, Ermita, Manila Tel. No. 525-2233 Telefax No. 526-8420	CERTIFIED CORRECT: ARCH. ALLEN S. BUENAVENTURA, MCM <small>CHIEF, CPDMO</small> PREPARED BY: BON AJKIN P. ROMASANTA <small>DRAFTSMAN</small> ARCH. LEONARD P. CORDERO <small>ADMINISTRATIVE OFFICER V</small> CADD BY: JOVENCIO M. SUASE JR.	PROJECT TITLE: PROPOSED RENOVATION OF FACULTY ROOM (PHASE 1) <small>GROUND FLOOR, DEPARTMENT OF EPIDEMIOLOGY, PAZ MENDOZA BUILDING, COLLEGE OF MEDICINE, UNIVERSITY OF THE PHILIPPINES - MANILA</small>	RECOMMENDING APPROVAL: <i>Marissa M. Alejandria</i> MARISSA M. ALEJANDRIA, M.D. <small>CHAIRMAN</small> <i>Agnes D. Mejia</i> AGNES D. MEJIA, M.D. <small>DEAN, COLLEGE OF MEDICINE</small> <i>Charlotte M. Chiong</i> CHARLOTTE M. CHIONG, M.D., PH.D. <small>VICE CHANCELLOR FOR PLANNING & DEVELOPMENT</small>	APPROVED: <i>Jose Florencio F. Lapeña Jr.</i> JOSE FLORENCIO F. LAPEÑA JR., MD <small>VICE CHANCELLOR FOR ADMINISTRATION</small> <p style="text-align: center;">16 APR 2014</p>	SHEET CONTENT: U.P. MANILA SITE DEVELOPMENT PLAN KEY PLAN	DATE ISSUED: DATE REVISED: REVISION NO.: REF. NO.: WDO94NPG03052014 <small>CADD FILE: \\UPD\PHASE1\JRM\PLANS\EPIDEMIOLOGY\PHASE1\030514</small>	SHEET NO.: <p style="text-align: center;">A-1</p> <p style="text-align: center;">1 OF 12</p>
	RA 9266 : THIS DRAWING AS AN INSTRUMENT OF SERVICE IS THE PROPERTY OF CPDMO UP MANILA AND SUCH MUST NOT BE REPRODUCED OR COPIED IN OR IN WHOLE WITHOUT PERMISSION.							

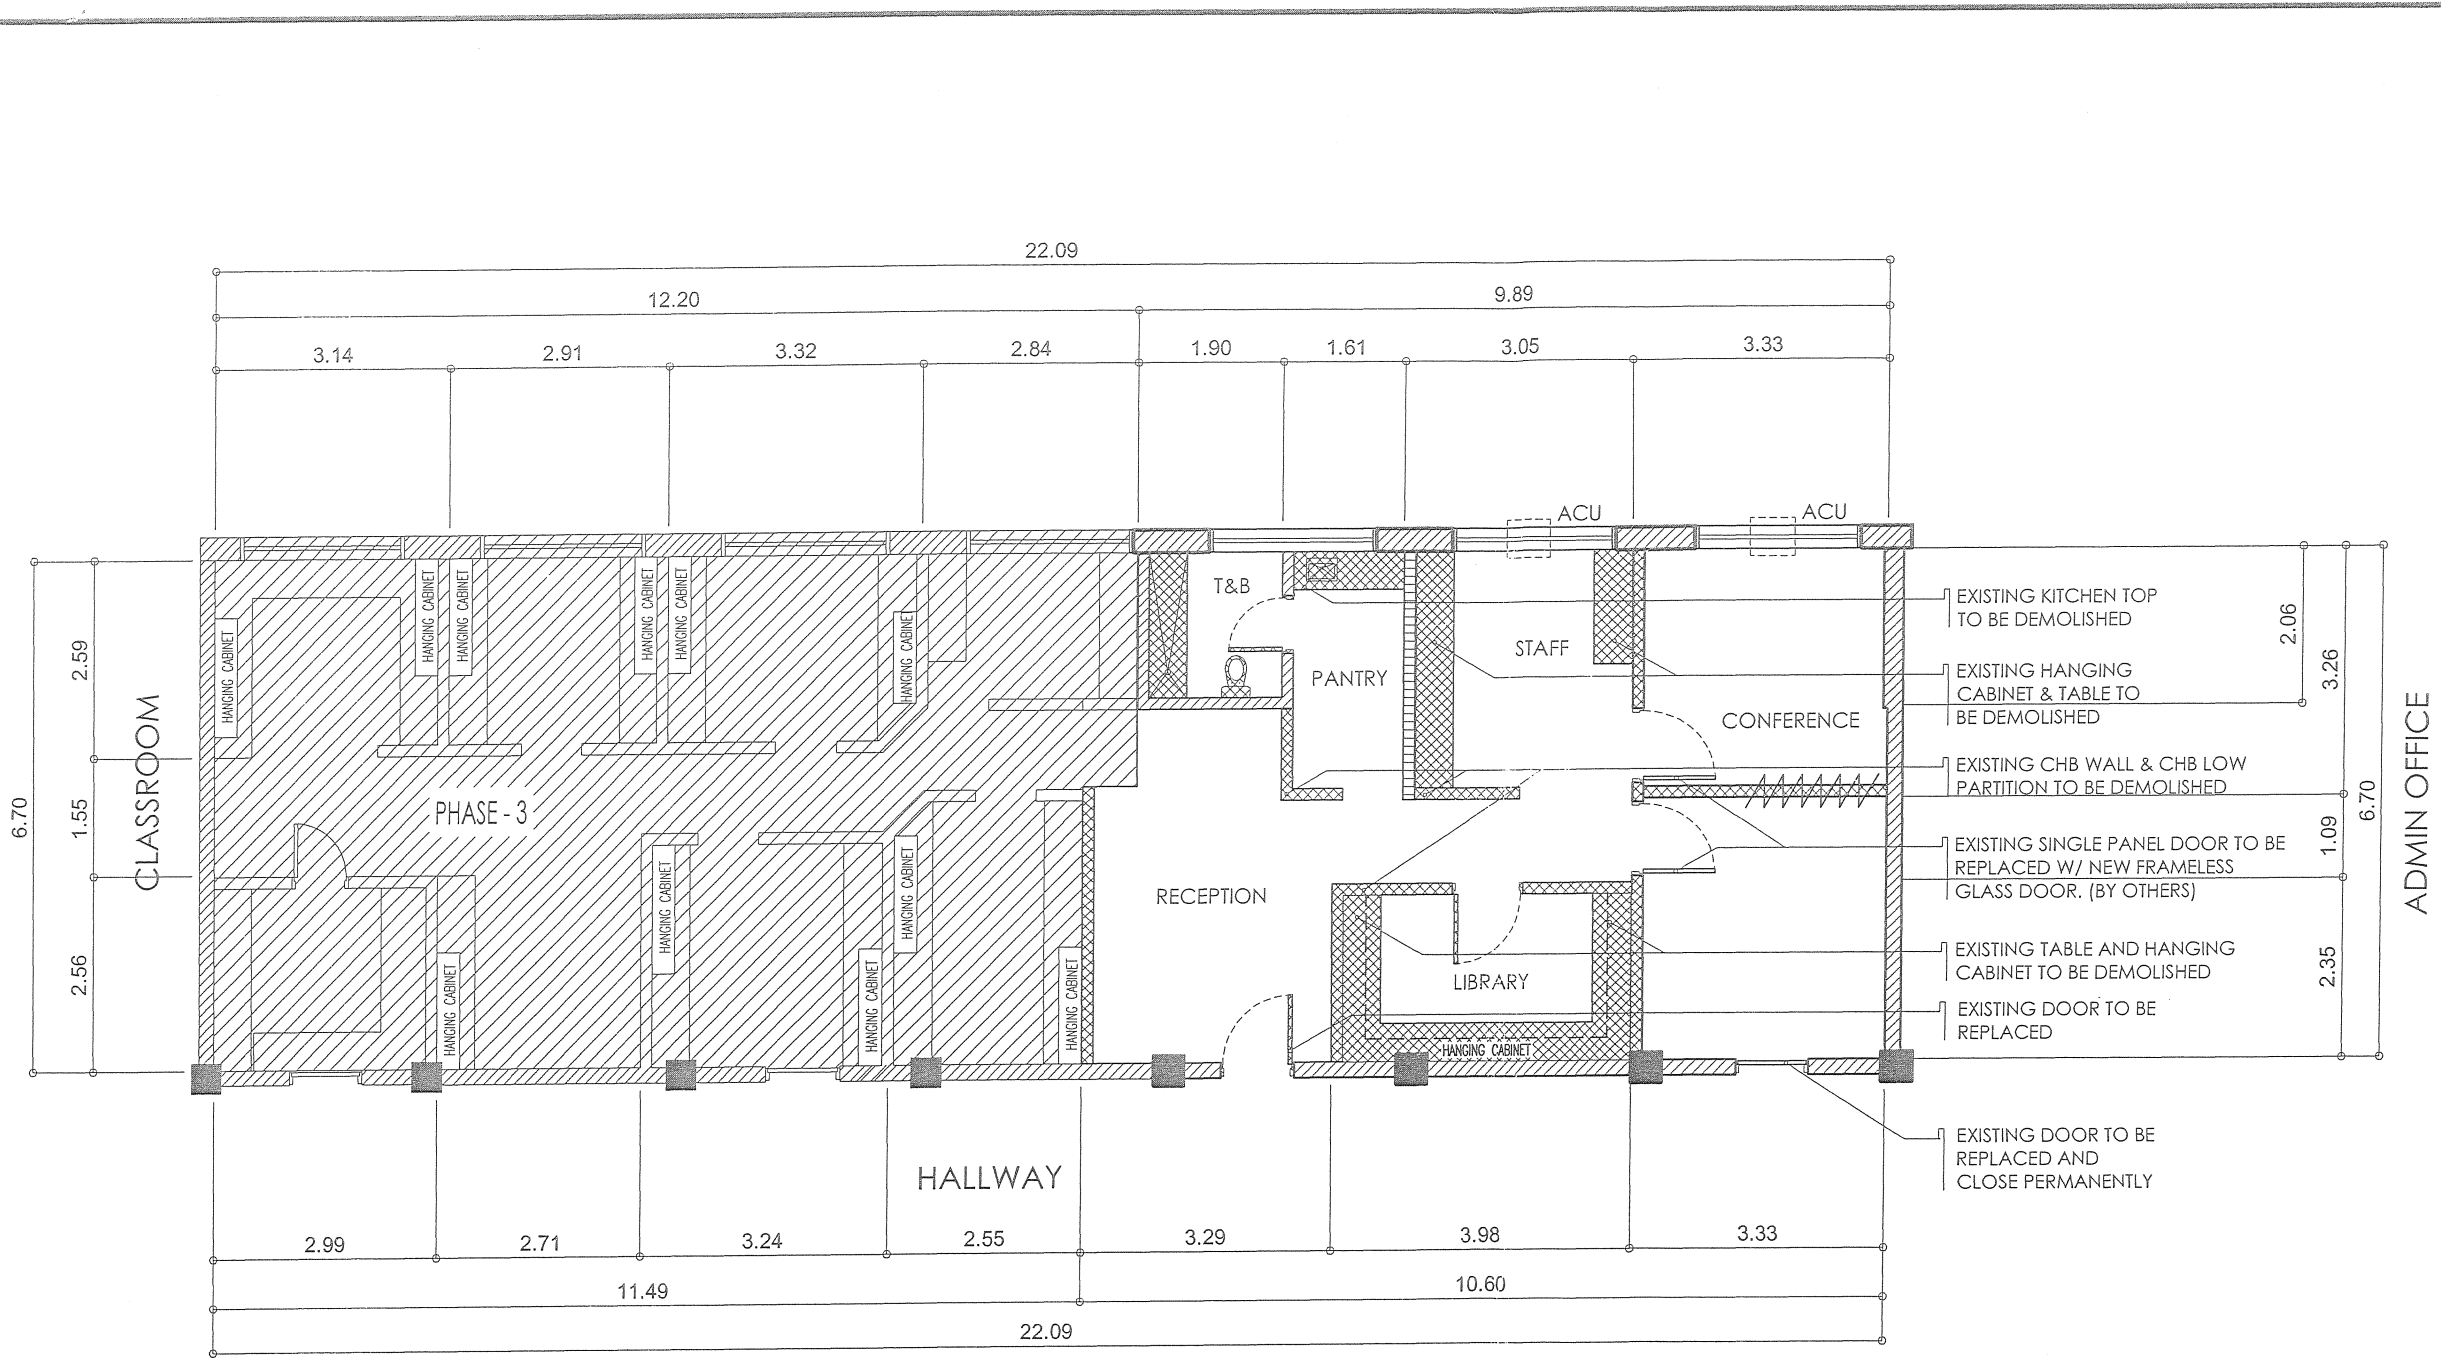


LEGEND	SPECIFICATIONS
	EXISTING CHB WALL TO BE RETAINED. REPAIRING AND REPAINTING WORKS PROVIDE BY OTHERS.
	WALL, DOOR, HANGING CABINET AND KITCHEN TOP TO BE DEMOLISHED
	NOT INCLUDED - PHASE 3

GENERAL NOTES:

1. VERIFY EXISTING CONDITIONS.
2. VERIFY ALL DIMENSION ON SITE
3. REFER TO ARCHITECT/ENGINEER FOR ANY DISCREPANCIES WITH IN THE DRAWING

1 DEMOLITION PLAN
A-2 SCALE 1:100 MTS

<p>CAMPUS PLANNING DEVELOPMENT & MAINTENANCE OFFICE P. Faura Street, Ermita, Manila Tel. No. 525-2233 Telefax No. 526-8420</p>	CERTIFIED CORRECT: ARCH. ALLEN R. BUENAVENTURA, MCM CHIEF, CPDMO	PROJECT TITLE: PROPOSED RENOVATION OF FACULTY ROOM (PHASE 1) GROUND FLOOR, DEPARTMENT OF EPIDEMIOLOGY, PAZ MENDOZA BUILDING COLLEGE OF MEDICINE UNIVERSITY OF THE PHILIPPINES - MANILA	RECOMMENDING APPROVAL: MARISSA M. ALEJANDRIA, M.D. CHAIRMAN AGNES D. MEJIA, M.D. DEAN, COLLEGE OF MEDICINE	APPROVED: JOSE FLORENCIO F. LAPEÑA JR., MD VICE-CHANCELLOR FOR ADMINISTRATION	SHEET CONTENT: DEMOLITION PLAN	DATE ISSUED: DATE REVISED: REVISION NO.: REF. NO.: CADD FILE:	SHEET NO.: A-2 2 OF 12
	PREPARED BY: BON AQUINO ROMASANTA DRAFTSMAN	ARCH. LEONARD P. CORDERO ADMINISTRATIVE OFFICER V	APPROVED: CHARLOTTE M. CHIONG, M.D. PhD. VICE-CHANCELLOR FOR PLANNING & DEVELOPMENT	DATE: 15 APR 2014	RA 9266 : THIS DRAWING AS AN INSTRUMENT OF SERVICE IS THE PROPERTY OF CPDMO UP MANILA AND SUCH MUST NOT BE REPRODUCED OR COPIED IN OR IN WHOLE WITHOUT PERMISSION.		

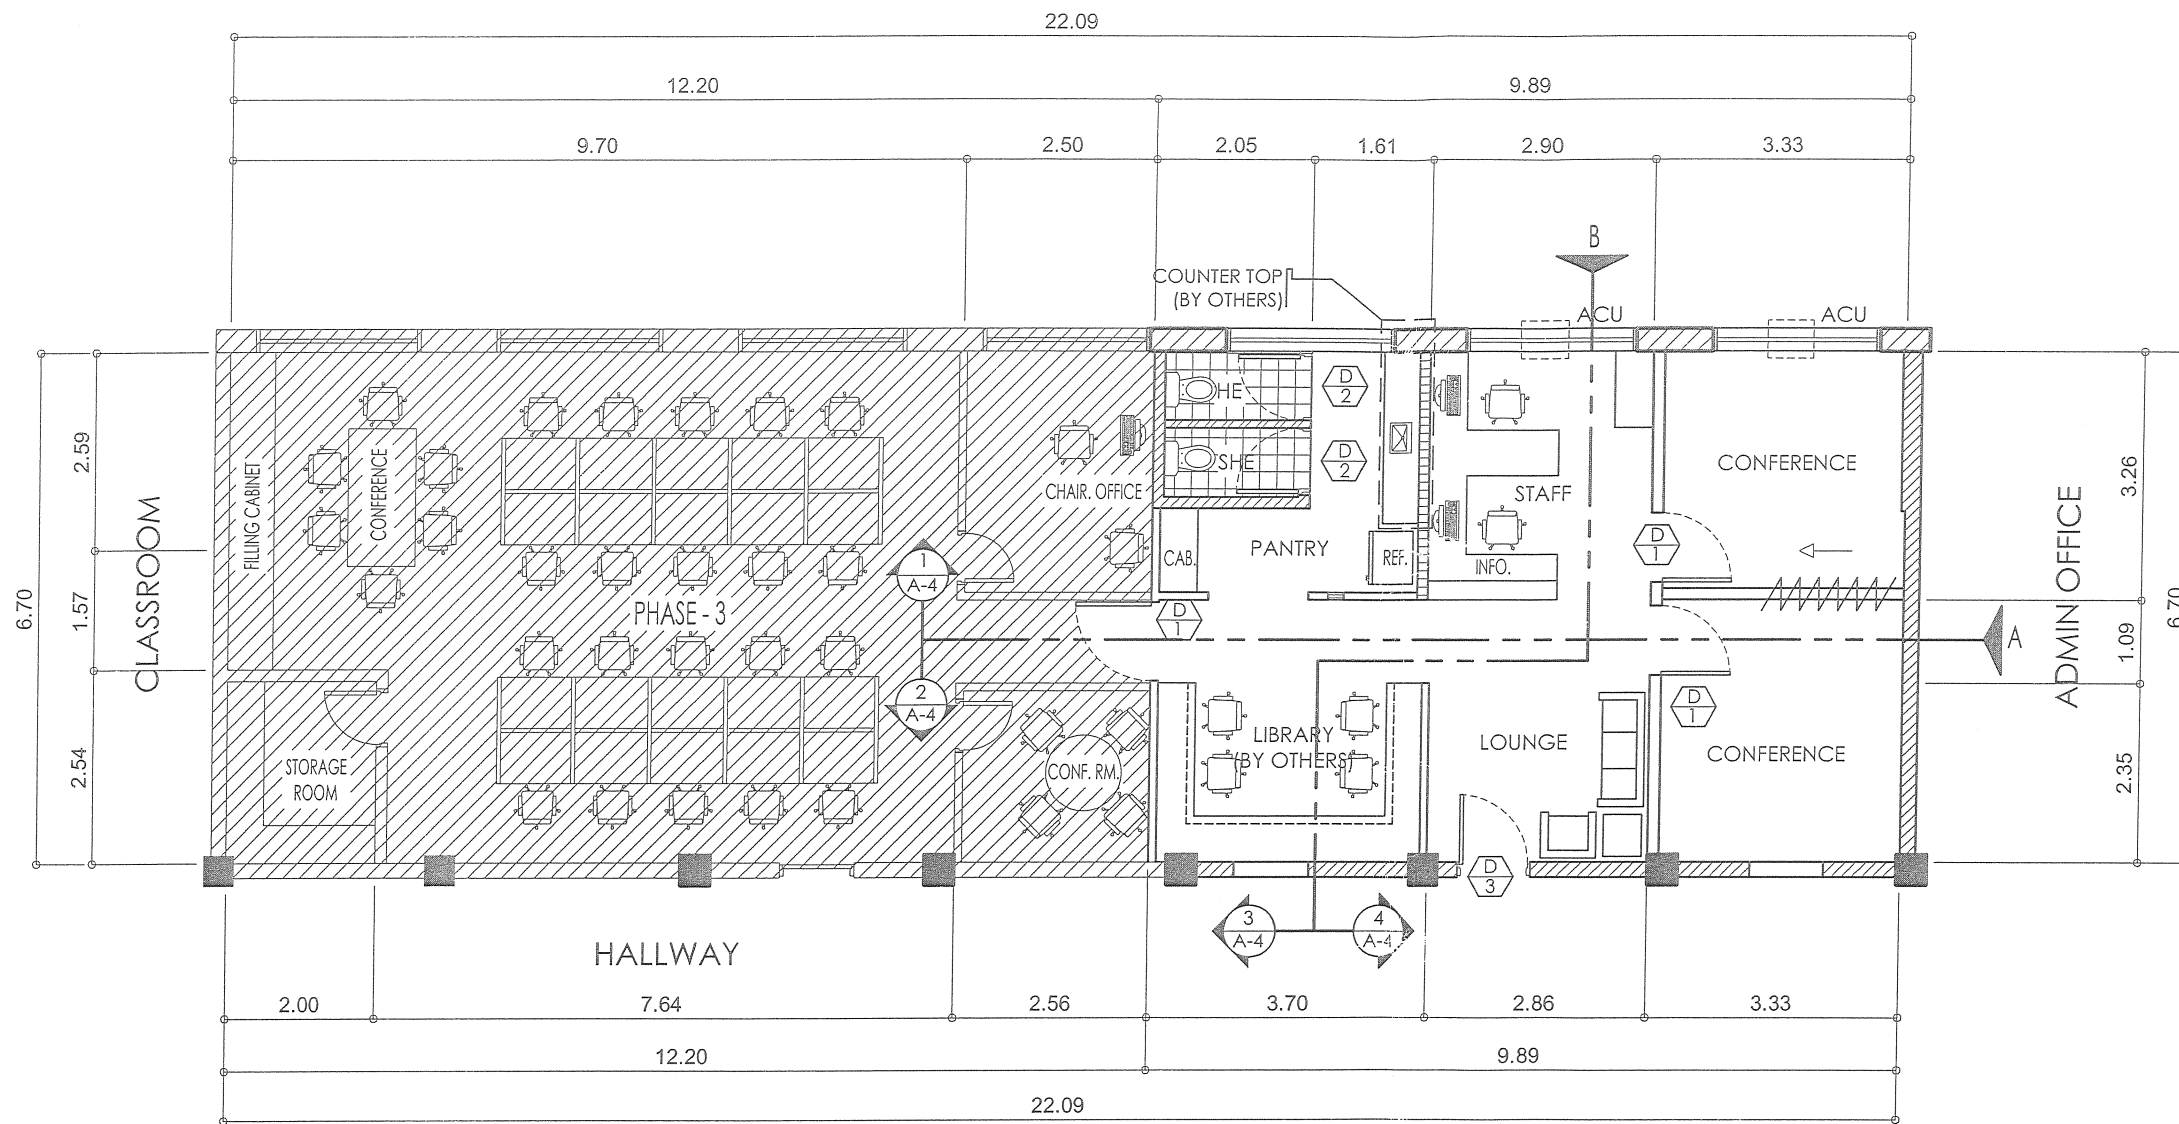

LEGEND SPECIFICATIONS

	EXISTING CHB WALL TO BE RETAINED, REPAIRING AND REPAINTING WORKS PROVIDE BY OTHERS,
	EXISTING CHB LOW PARTITION TO BE EXTEND W/ 6" CHB, PLASTER FINISHED
	6 mm THK. FIBER CEMENT BOARD ON METAL STUDS
	NEW 6" THK. CHB WALL PARTITION
	NOT INCLUDED - PHASE 3

GENERAL NOTES:

1. THE CONTRACTORS SHALL VERIFY EXISTING ELECTRICAL AND WATER UTILITIES (EMBEDDED) ON SITE BEFORE/ PRIOR IMPLEMENTATION.
2. THE CONTRACTOR SHALL VERIFY ALL DIMENSIONS ON SITE
3. THE CONTRACTOR SHALL REFER TO THE CPDMO ARCHITECT/ENGINEER FOR ANY DESCRIPANCIES WITHIN THE DRAWINGS AND SCOPE OF WORKS.

1 PROPOSED FLOOR PLAN
A-3 SCALE 1:100 MTS

<p>CPDMO CAMPUS PLANNING & MAINTENANCE OFFICE P. Faura Street, Ermita, Manila Tel. No. 525-2233 Telefax No. 526-8420 U.P. MANILA</p>	<p>CERTIFIED CORRECT:</p> <p><i>[Signature]</i> ARCH. ALLEN R. BUENAVENTURA, MCM CHIEF, CPDMO</p>	<p>PROJECT TITLE:</p> <p>PROPOSED RENOVATION OF FACULTY ROOM (PHASE 1) GROUND FLOOR, DEPARTMENT OF EPIDEMIOLOGY, PAZ MENDOZA BUILDING COLLEGE OF MEDICINE UNIVERSITY OF THE PHILIPPINES - MANILA</p>	<p>RECOMMENDING APPROVAL:</p> <p><i>[Signature]</i> MARISSA M. ALEJANDRIA, M.D. CHAIRMAN</p> <p><i>[Signature]</i> AGNES D. MEJIA, M.D. DEAN, COLLEGE OF MEDICINE</p> <p><i>[Signature]</i> CHARLOTTE M. CHIONG, M.D., Ph.D. VICE CHANCELLOR FOR PLANNING & DEVELOPMENT</p>	<p>APPROVED:</p> <p><i>[Signature]</i> JOSE FLORENCIO F. LAPEÑA JR., MD VICE CHANCELLOR FOR ADMINISTRATION</p> <p>16 APR 2014</p>	<p>SHEET CONTENT:</p> <p>PROPOSED FLOOR PLAN</p>	<p>DATE ISSUED:</p> <p>DATE REVISED:</p> <p>REVISION NO.:</p> <p>REF. NO.:</p> <p>WDO94NPG03052014</p> <p>CADD FILE: RFP2013\PHASE1\PHASE1\PHASE1\EPDMO\FLOOR PLAN\PHASE 1\030514</p>	<p>SHEET NO.:</p> <p>A-3</p> <p>3 OF 12</p>
	<p>PREPARED BY:</p> <p><i>[Signature]</i> BON MILAN P. ROMASANTA DRAFTSMAN</p> <p>ARCH. LEONARD P. CORDERO ADMINISTRATIVE OFFICER V</p> <p>CADD BY: JOVENCIO M. SUASE JR.</p>	<p>RA 9266 : THIS DRAWING AS AN INSTRUMENT OF SERVICE IS THE PROPERTY OF CPDMO UP MANILA AND SUCH MUST NOT BE REPRODUCED OR COPIED IN OR IN WHOLE WITHOUT PERMISSION.</p>					