






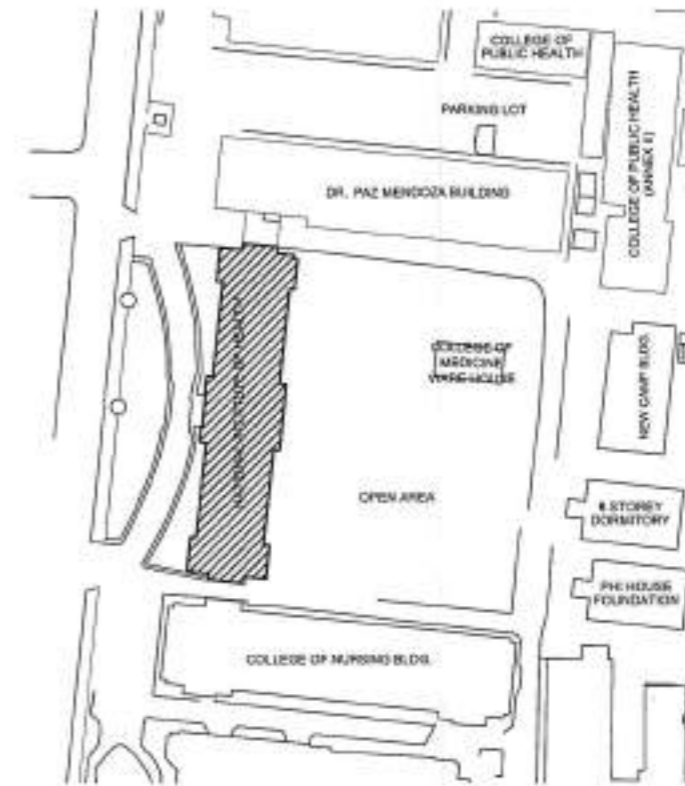

1 LOCATION PLAN  
A-1 SCALE: NTS



2 SITE DEVELOPMENT PLAN  
A-1 SCALE: NTS




3 2ND FLOOR, KEY PLAN  
A-1 SCALE: NTS

 <b>CPDMO</b> <b>CAMPUS PLANNING DEVELOPMENT &amp; MAINTENANCE OFFICE</b> P. Falco Street, Ermita, Manila Tel. No. 525-2250 Telefax No. 526-8420 U.P. MANILA	CERTIFIED CORRECT:  <b>AR. LEONARD F. CORDERO</b> ARCHT. CHIEF, CPDMO 10/16/18	PROJECT TITLE: <b>PROPOSED RE-CEILING OF NIH BUILDING</b> ROOM 218 & 219, 2ND FLOOR, NATIONAL INSTITUTES OF HEALTH BUILDING UNIVERSITY OF THE PHILIPPINES MANILA	RECOMMENDING APPROVAL:  <b>EVA MARIA CUTIONGCO-DELA PAZ, MD,</b> VICE CHANCELLOR FOR RESEARCH AND EXECUTIVE DIRECTOR	APPROVED:  <b>ARLENE A. SAMANIEGO, MD</b> VICE CHANCELLOR FOR ADMINISTRATION JAN 10 2019	SHEET CONTENT: AS-SHOWN	DATE ISSUED: OCTOBER 9, 2018 DATE COMPLETED: OCTOBER 9, 2018 REVISION NO./DATE: REF. NO.: CREDIT:	SHEET NO.: <b>A-1</b> 1 OF 2
	PREPARED BY:  <b>RUFFA SCHASANTA</b> DRAFTSMAN I  <b>AR. BERNADETTE G. SERVAREZ</b> DRAFTSMAN II	MICHAEL L. TEE, MD, MHPed, MBA VICE CHANCELLOR FOR PLANNING AND DEVELOPMENT	SHEET NO.: <b>A-1</b>	1 OF 2			

RA 9296: THIS DRAWING AS AN INSTRUMENT OF SERVICE IS THE PROPERTY OF CPDMO UP MANILA AND SUCH MUST NOT BE REPRODUCED OR COPIED IN OR IN WHOLE WITHOUT PERMISSION.

LEGEND:	SPECIFICATION:
CF-01	4.5 mm THK FIBER CEMENT BOARD ON METAL FURRING, PAINTED FINISH
MH	0.60 m x 0.60 MANHOLE

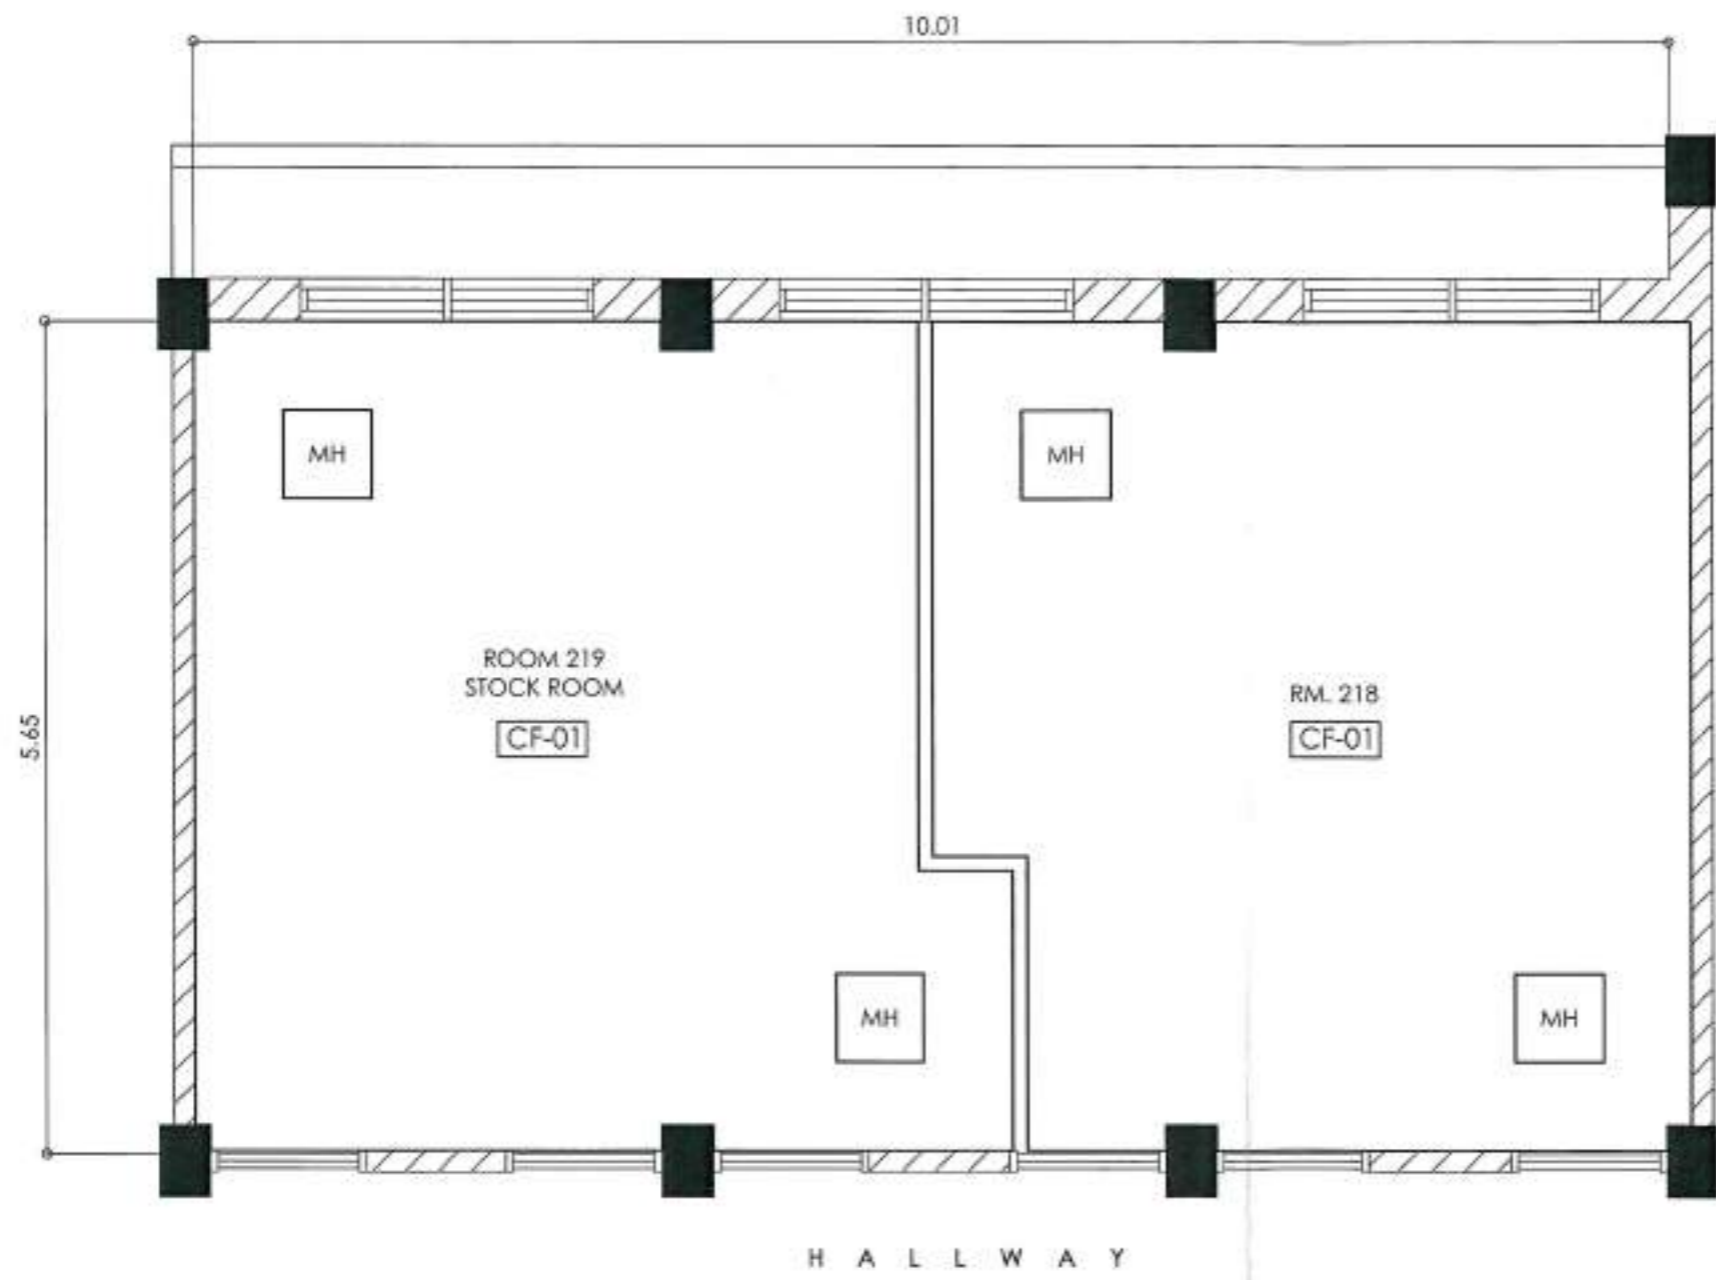


1 REFLECTED CEILING PLAN  
A-2 SCALE: 1:50 m


<p><b>CPDMO</b> CAMPUS PLANNING DEVELOPMENT &amp; MAINTENANCE OFFICE P. Faura Street, Ermita, Manila Tel. No. 525-2233 Telex No. 525-8420</p>	<p>CERTIFIED CORRECT:</p> <p><i>[Signature]</i> AR. LEONARDO P. CORDERO VICE CHIEF, CPDMO</p>	<p>PROJECT TITLE:</p> <p><b>PROPOSED RE-CEILING OF NIH BUILDING</b> ROOM 218 &amp; 219, 2ND FLOOR, NATIONAL INSTITUTES OF HEALTH BUILDING UNIVERSITY OF THE PHILIPPINES MANILA</p>	<p>RECOMMENDING APPROVAL:</p> <p><i>[Signature]</i> EVA MARIA CUTIONGCO-DELA PAZ, MD VICE CHANCELLOR FOR RESEARCH &amp; INTELLECTUAL PROPERTY</p>	<p>APPROVED:</p> <p><i>[Signature]</i> ARLENE A. SAMANIEGO, MD VICE CHANCELLOR FOR ADMINISTRATION</p> <p>JAN 10 2019</p>	<p>SHEET CONTENT:</p> <p>AS-SHOWN</p>	<p>DATE ISSUED:</p> <p>OCTOBER 1, 2018</p> <p>DATE COMPLETED:</p> <p>OCTOBER 1, 2018</p> <p>REVISION NO. (DATE):</p> <p>REV. NO.:</p> <p>CHECKED: (DATE):</p> <p>DRAWN: (DATE):</p>	<p>SHEET NO.:</p> <p>A-2</p> <p>2 OF 2</p>
	<p>PREPARED BY:</p> <p><i>[Signature]</i> JOY P. ROMALANTA DRAFTSMAN</p> <p><i>[Signature]</i> AR. BERNARDO G. SEBASTIAN DRAFTSMAN II</p>						

RA 9298. THIS DRAWING AS AN INSTRUMENT OF SERVICE IS THE PROPERTY OF CPDMO UP MANILA AND SUCH MUST NOT BE REPRODUCED OR COPIED IN OR IN WHOLE WITHOUT PERMISSION.


LEGEND:	SPECIFICATION:
1	2" x 4" GOOD LUMBER
2	2" x 3" GOOD LUMBER

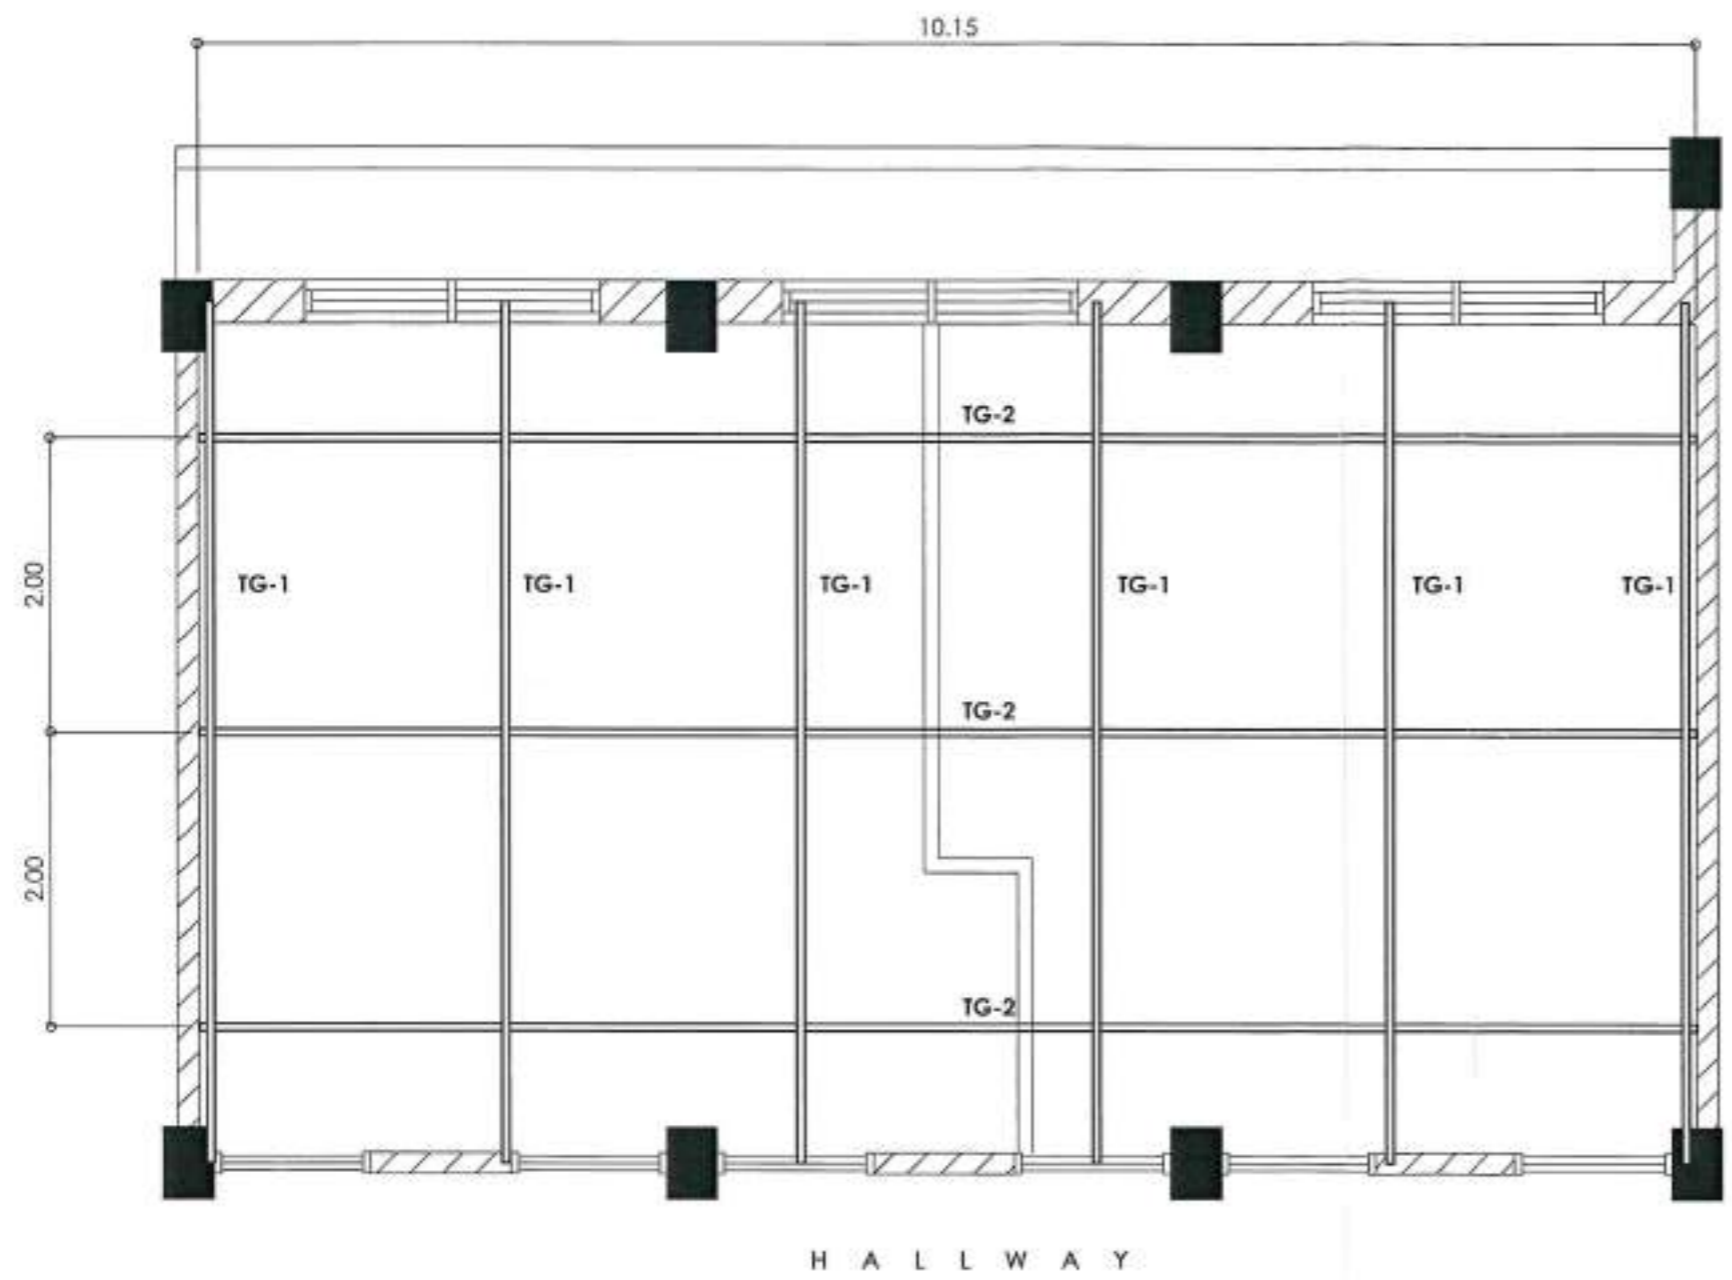

1 TRUSS GIRDER PLAN  
A-3 SCALE: 1:50 m

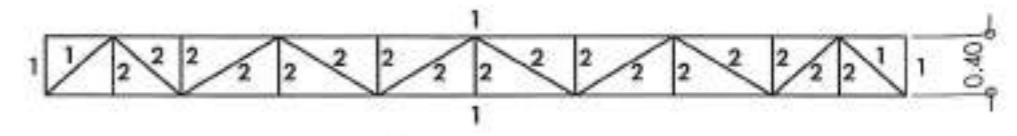

2 TRUSS GIRDER-1 (TG-1)  
A-3 SCALE: 1:50 m

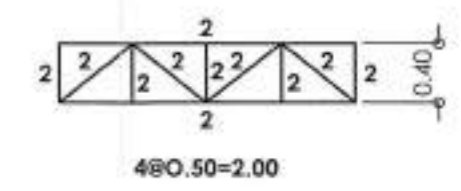

3 TRUSS GIRDER-2 (TG-2)  
A-3 SCALE: 1:50 m

 <p><b>CPDMO</b> CAMPUS PLANNING DEVELOPMENT &amp; MAINTENANCE OFFICE P. Fajaro Street, Ermita, Manila Tel. No. 525-2233 Telefax No. 525-8420</p>	<p>CERTIFIED CORRECT:</p> <p><i>[Signature]</i> AR. LEONARD P. CORDERO ACTING CHIEF, CPDMO</p>	<p>PROJECT TITLE:</p> <p><b>PROPOSED RE-CEILING OF NIH BUILDING</b> ROOM 218 &amp; 219, 2ND FLOOR, NATIONAL INSTITUTES OF HEALTH BUILDING UNIVERSITY OF THE PHILIPPINES MANILA</p>	<p>RECOMMENDING APPROVAL:</p> <p><i>[Signature]</i> EVA MARIA CUTIONGCO-DELA PAZ, MD VICE CHANCELLOR FOR RESEARCH &amp; EXECUTIVE DIRECTOR</p>	<p>APPROVED:</p> <p><i>[Signature]</i> ARLENE A. SAMANIEGO, MD VICE CHANCELLOR FOR ADMINISTRATION</p> <p>JAN 10 2019</p>	<p>SHEET CONTENT:</p> <p>AS-SHOWN</p>	<p>DATE ISSUED:</p> <p>OCTOBER 9, 2018</p> <p>DATE COMPLETED:</p> <p>OCTOBER 9, 2018</p> <p>REVISION NO./DATE:</p> <p>REF. NO.:</p> <p>CHECKED: _____</p> <p>DRAWN: _____</p>	<p>SHEET NO.:</p> <p><b>A-3</b></p> <p>3 OF 3</p>
	<p>PREPARED BY:</p> <p><i>[Signature]</i> RON P. ROMASANTA DRAFTSMAN I</p> <p><i>[Signature]</i> AR. BERNADETTE G. SERVAZEL DRAFTSMAN II</p>	<p>RA 9296: THIS DRAWING AS AN INSTRUMENT OF SERVICE IS THE PROPERTY OF CPDMO UP MANILA AND SUCH MUST NOT BE REPRODUCED OR COPIED IN OR IN WHOLE WITHOUT PERMISSION.</p>					