

REPUBLIC OF THE PHILIPPINES
 DEPARTMENT OF PUBLIC WORKS
 COMMUNICATION AND TRANSPORTATION
 OFFICE OF BUILDING OFFICIAL

CITY / DISTRICT / MUNICIPALITY
 LAND USE AND ZONING

LINE AND GRADE

ARCHITECTURAL

STRUCTURAL

SANITARY

ELECTRICAL

MECHANICAL

SHEET NO.

1

(SIGNED)
 AFRICOSON B. BERBERPARE, MD
 Coordinator for Planning & Special Projects

(SIGNED)
 ENGR. GENESIS H. JIMENEZ
 Chief, OETS

(SIGNED)
 ENGR. LORNA V. GRAVOSO
 Head, Project Management Unit

**PROPOSED 15TH STOREY
 MULTI-SPECIALTY BUILDING**

LOCATION - OETS Building, UP-FGH Compound,
 Taft Avenue, Ermita, Manila

CAOJ BY: DepEd-DO

981118


PROJECT TITLE:

PREPARED BY:


ENGINEERED BY:

APPROVED:

SITE

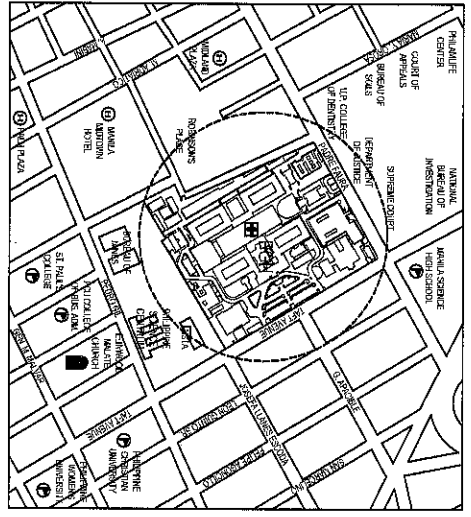

VICINITY PLAN
 NOT TO SCALE

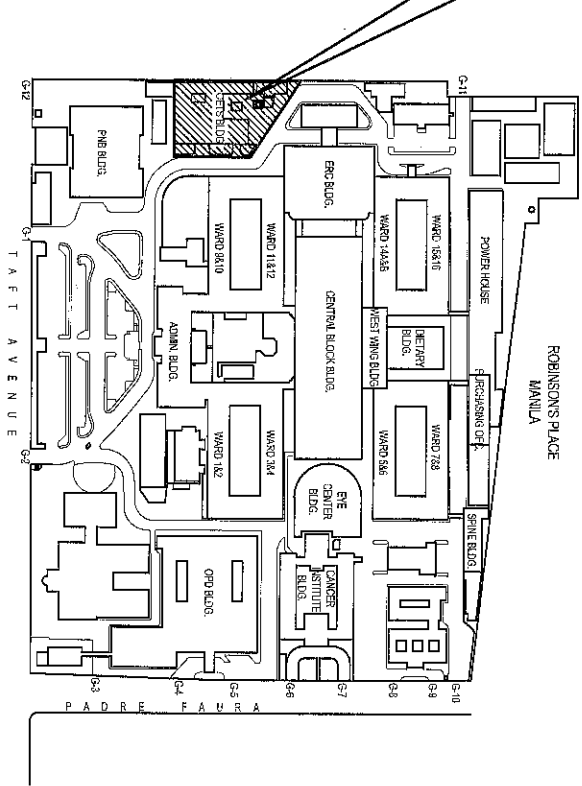


LOCATION PLAN
 NOT TO SCALE




Office of Engineering
 & Technical Services
 Philippine General Hospital
 University of the Philippines
 Taft Avenue, Ermita, Manila



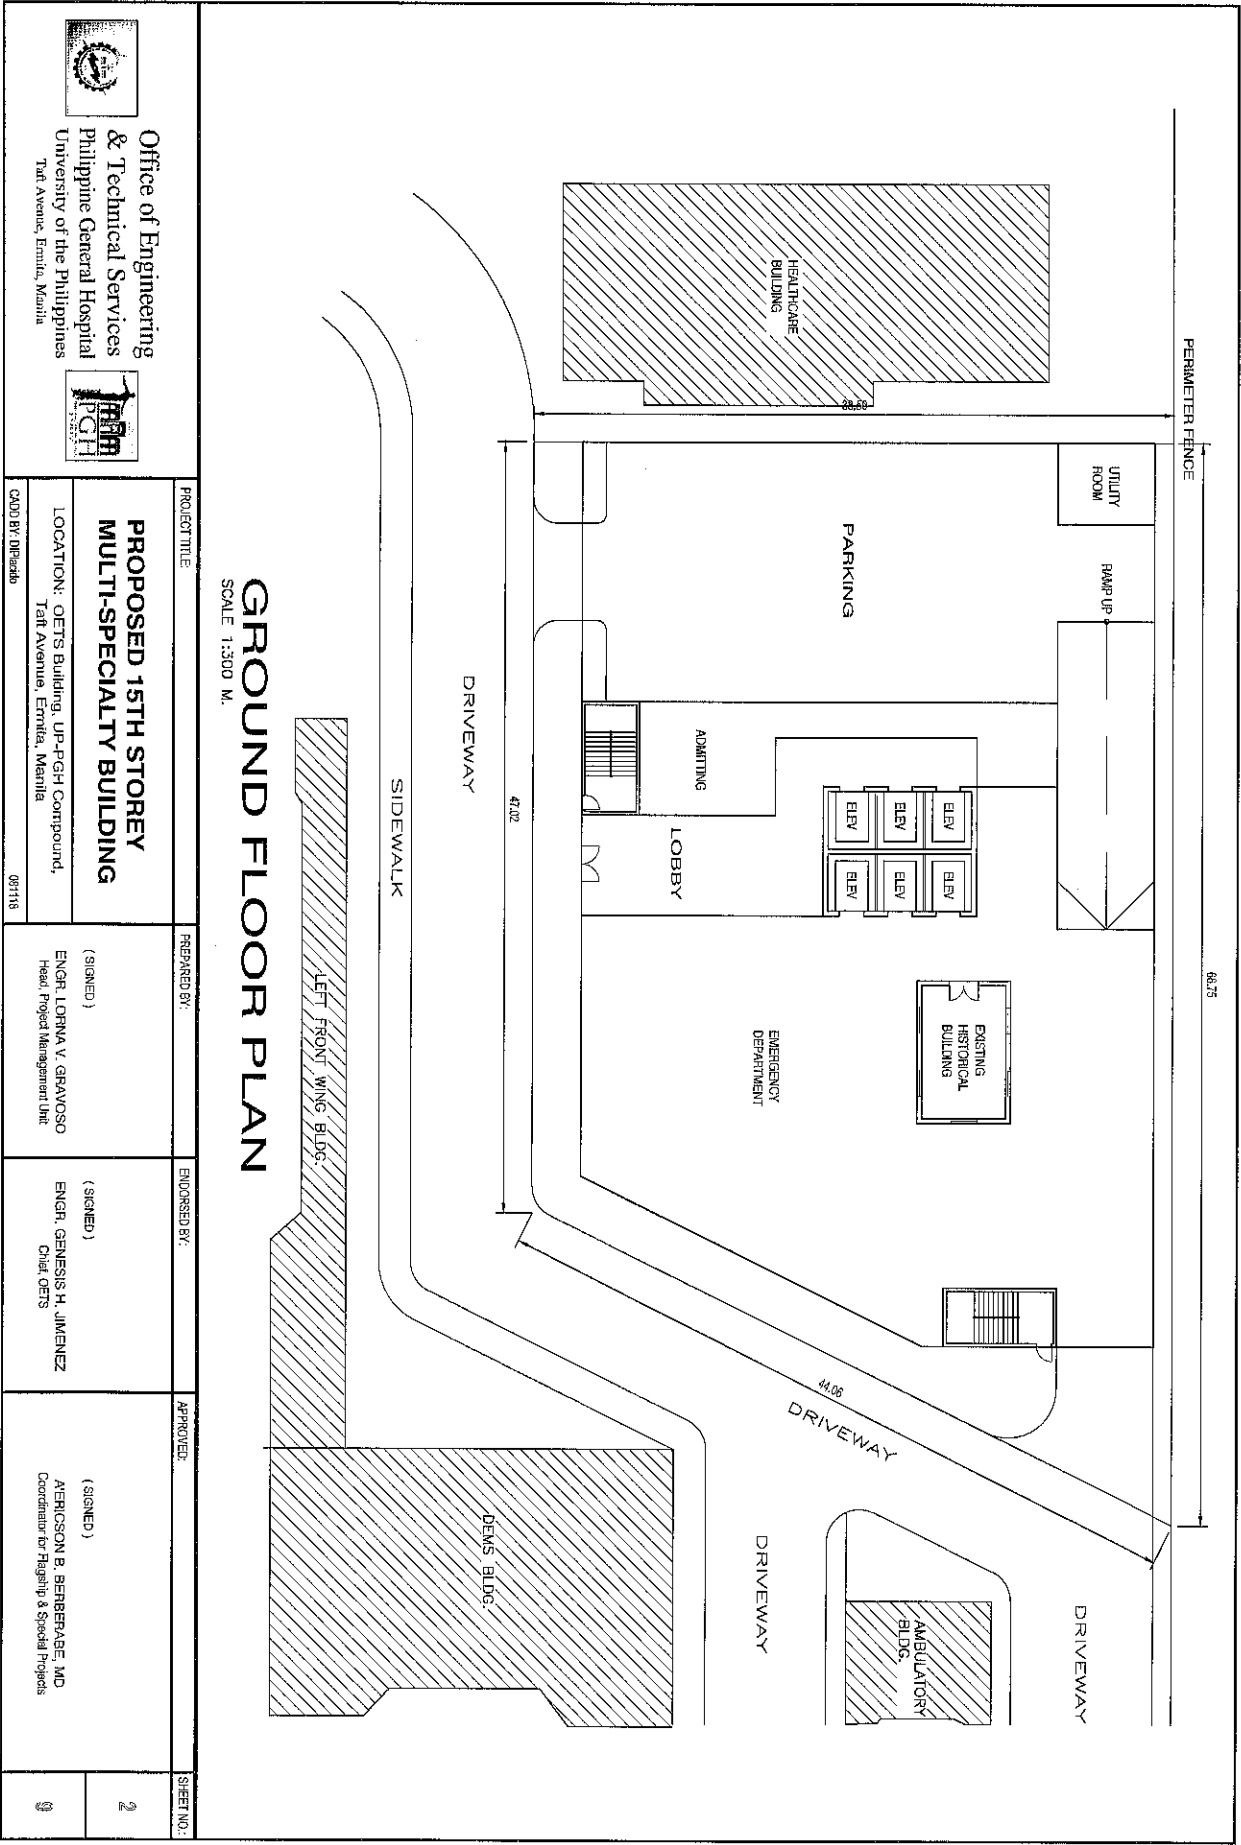


GROUND FLOOR PLAN
SCALE 1:300 M.

	<p>Office of Engineering & Technical Services Philippine General Hospital University of the Philippines Taft Avenue, Ermita, Manila</p>		<p>PROJECT TITLE: PROPOSED 15TH STOREY MULTI-SPECIALTY BUILDING</p> <p>LOCATION: OETS Building, UP-PGH Compound, Taft Avenue, Ermita, Manila</p> <p>CADD BY: Diferdado 081118</p>	<p>PREPARED BY: (SIGNED) ENGR. LORNA V. GRAVOSO Head, Project Management Unit</p>	<p>ENDORSED BY: (SIGNED) ENGR. GENESIS H. JIMENEZ Chief, OETS</p>	<p>APPROVED: (SIGNED) AERICSON B. BERBERABE, MD Coordinator for Feasibility & Special Projects</p>	<p>SHEET NO.: 2</p>
--	--	--	--	--	--	---	--------------------------------

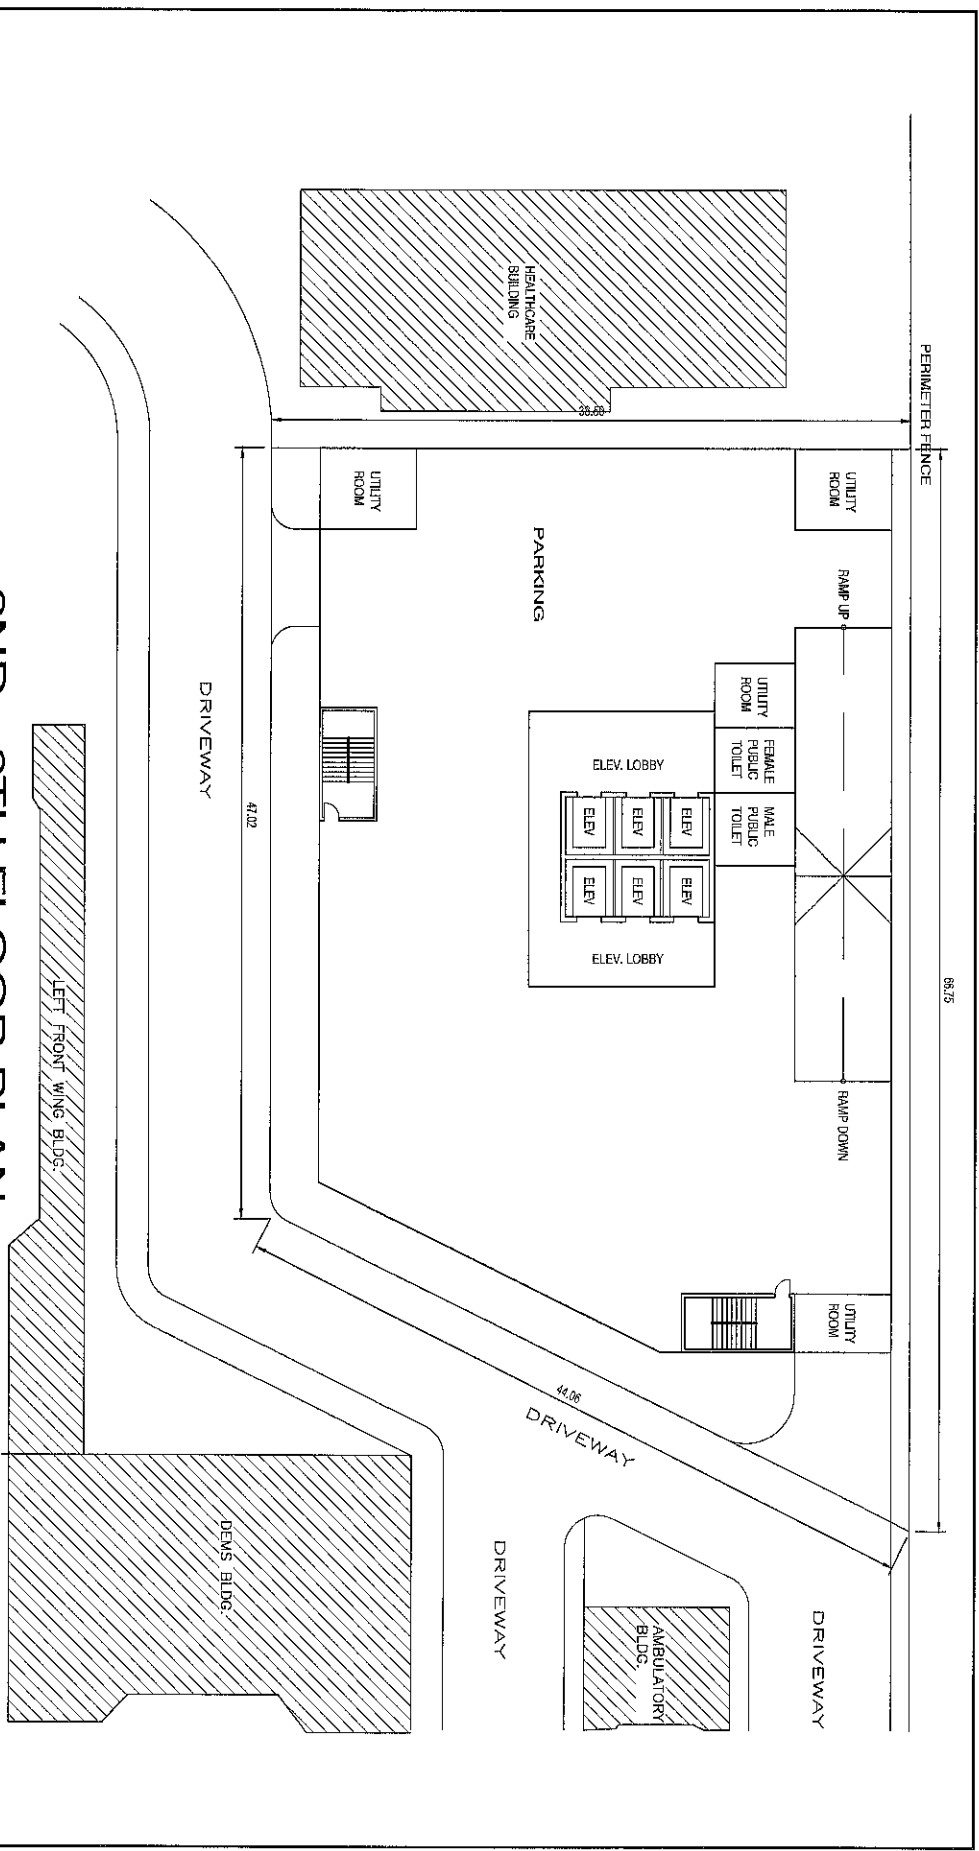

2ND - 6TH FLOOR PLAN
SCALE 1:300 M.


PROJECT TITLE:	PROPOSED 15TH STOREY MULTI-SPECIALTY BUILDING
LOCATION:	OETS Building, UP-PGH Compound, Taft Avenue, Ermita, Manila
CADD BY:	JPhedelo 081118
PREPARED BY:	(SIGNED) ENGR. LORNA V. GRAVOSO Head, Project Management Unit
ENDORSED BY:	(SIGNED) ENGR. GENESIS H. JIMENEZ Chief, OETS
APPROVED:	(SIGNED) AMERICSON B. BERBERAGE, MD Coordinator for Flagship & Special Projects
SHEET NO.:	3

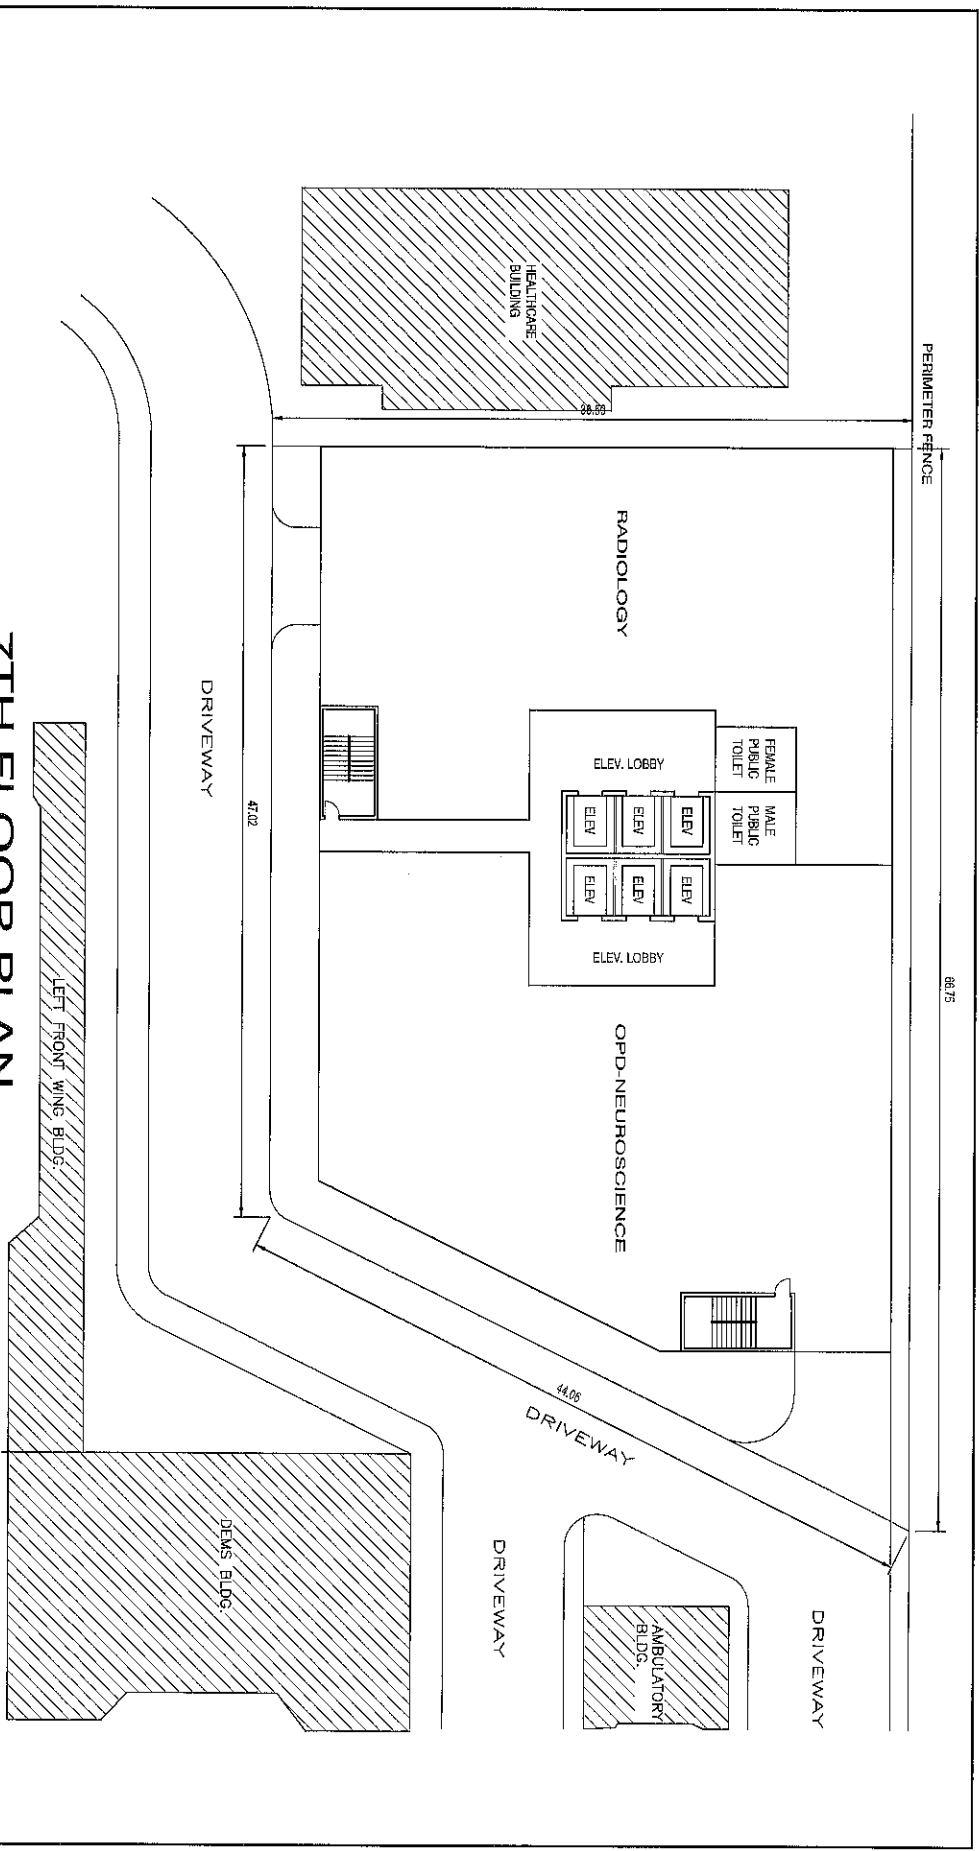

7TH FLOOR PLAN

SCALE 1:300 M.


PROPOSED 15TH STOREY MULTI-SPECIALTY BUILDING			
PROJECT TITLE:			
PREPARED BY:			
ENDORSED BY:			
APPROVED:			
SHEET NO.:			
LOCATION: OETS Building, JP-PGH Compound, Taft Avenue, Ermita, Manila		CADDED BY: Delfido 081118	
(SIGNED) ENGR. LORNA V. GRAVOSO Head, Project Management Unit		(SIGNED) ENGR. GENESIS H. JIMENEZ Chief, OETS	
(SIGNED) ABERICSON B. BERRABE, MD Coordinator for Flagship & Special Projects			

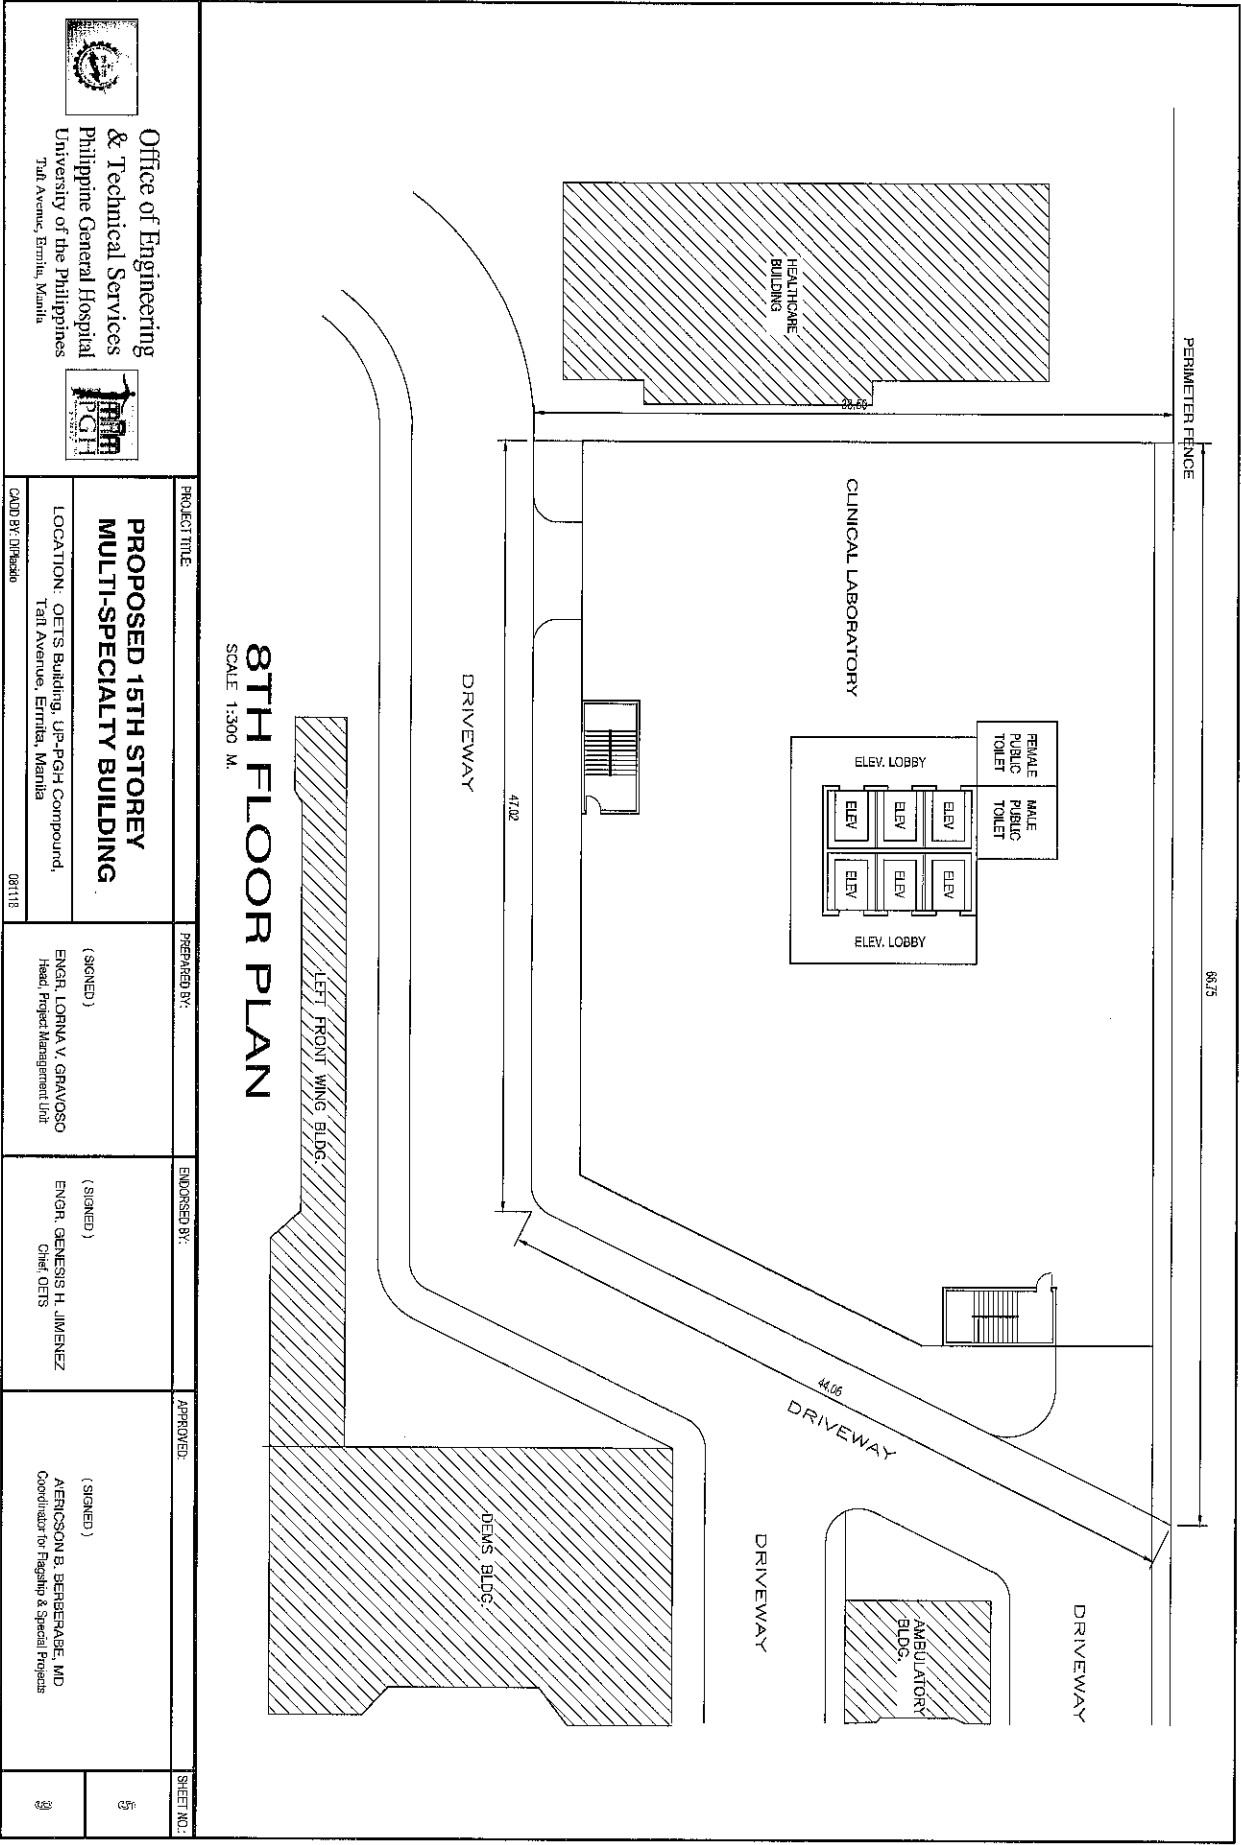

Office of Engineering
& Technical Services
Philippine General Hospital
University of the Philippines
7001 Avenue, Ermita, Manila




PROJECT TITLE	PROPOSED 15TH STOREY MULTI-SPECIALTY BUILDING	PREPARED BY:	(SIGNED) ENGR. LORNA V. GRAVOSO Head, Project Management Unit	ENDORSED BY:	(SIGNED) ENGR. GENESIS H. JIMENEZ Chief, OETS	APPROVED:	(SIGNED) AEROSOM B. BERBERABE, MD Coordinator for Research & Special Programs	SHEET NO.:	5
LOCATION:	OETS Building, UP-PGH Compound, Trail Avenue, Ermita, Manila	CAUD BY: Dhrubad	081118						

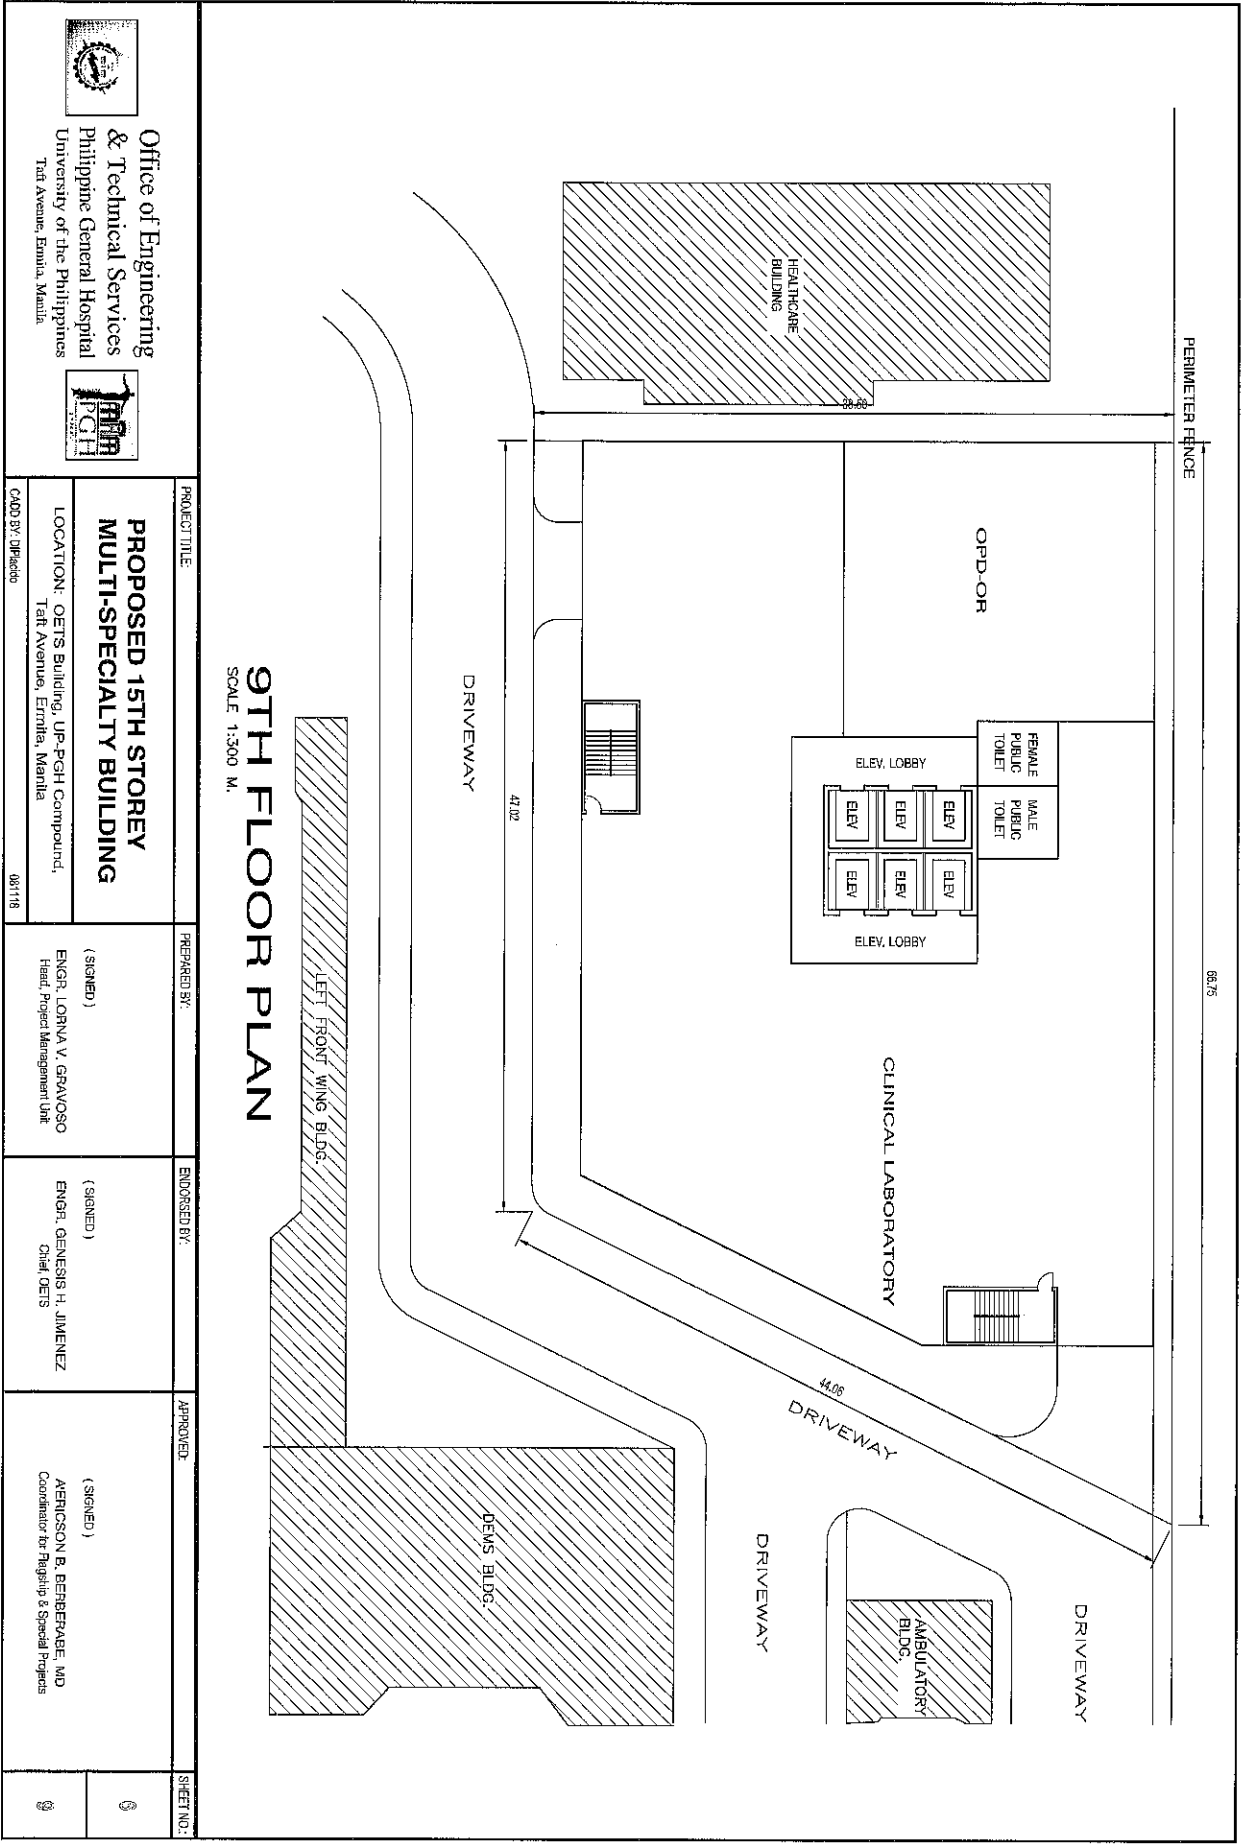


9TH FLOOR PLAN
SCALE 1:300 M.

	<p>Office of Engineering & Technical Services Philippine General Hospital University of the Philippines Tarlac Avenue, Ermita, Manila</p>		<p>PROJECT TITLE: PROPOSED 15TH STOREY MULTI-SPECIALTY BUILDING</p> <p>LOCATION: OETS Building, UP-PGH Compound, Tarlac Avenue, Ermita, Manila</p> <p>CAAD BY: JPhelido 081118</p>	<p>PREPARED BY: (SIGNED) ENGR. LORNA V. GRAVOSO Head, Project Management Unit</p>	<p>ENDORSED BY: (SIGNED) ENGR. GENESIS H. JIMENEZ Chief, OETS</p>	<p>APPROVED: (SIGNED) AERICSON B. BERBERAGE, MD Coordinator for Flagship & Special Projects</p>	<p>SHEET NO.: 9</p>
--	--	--	--	--	--	--	--------------------------------

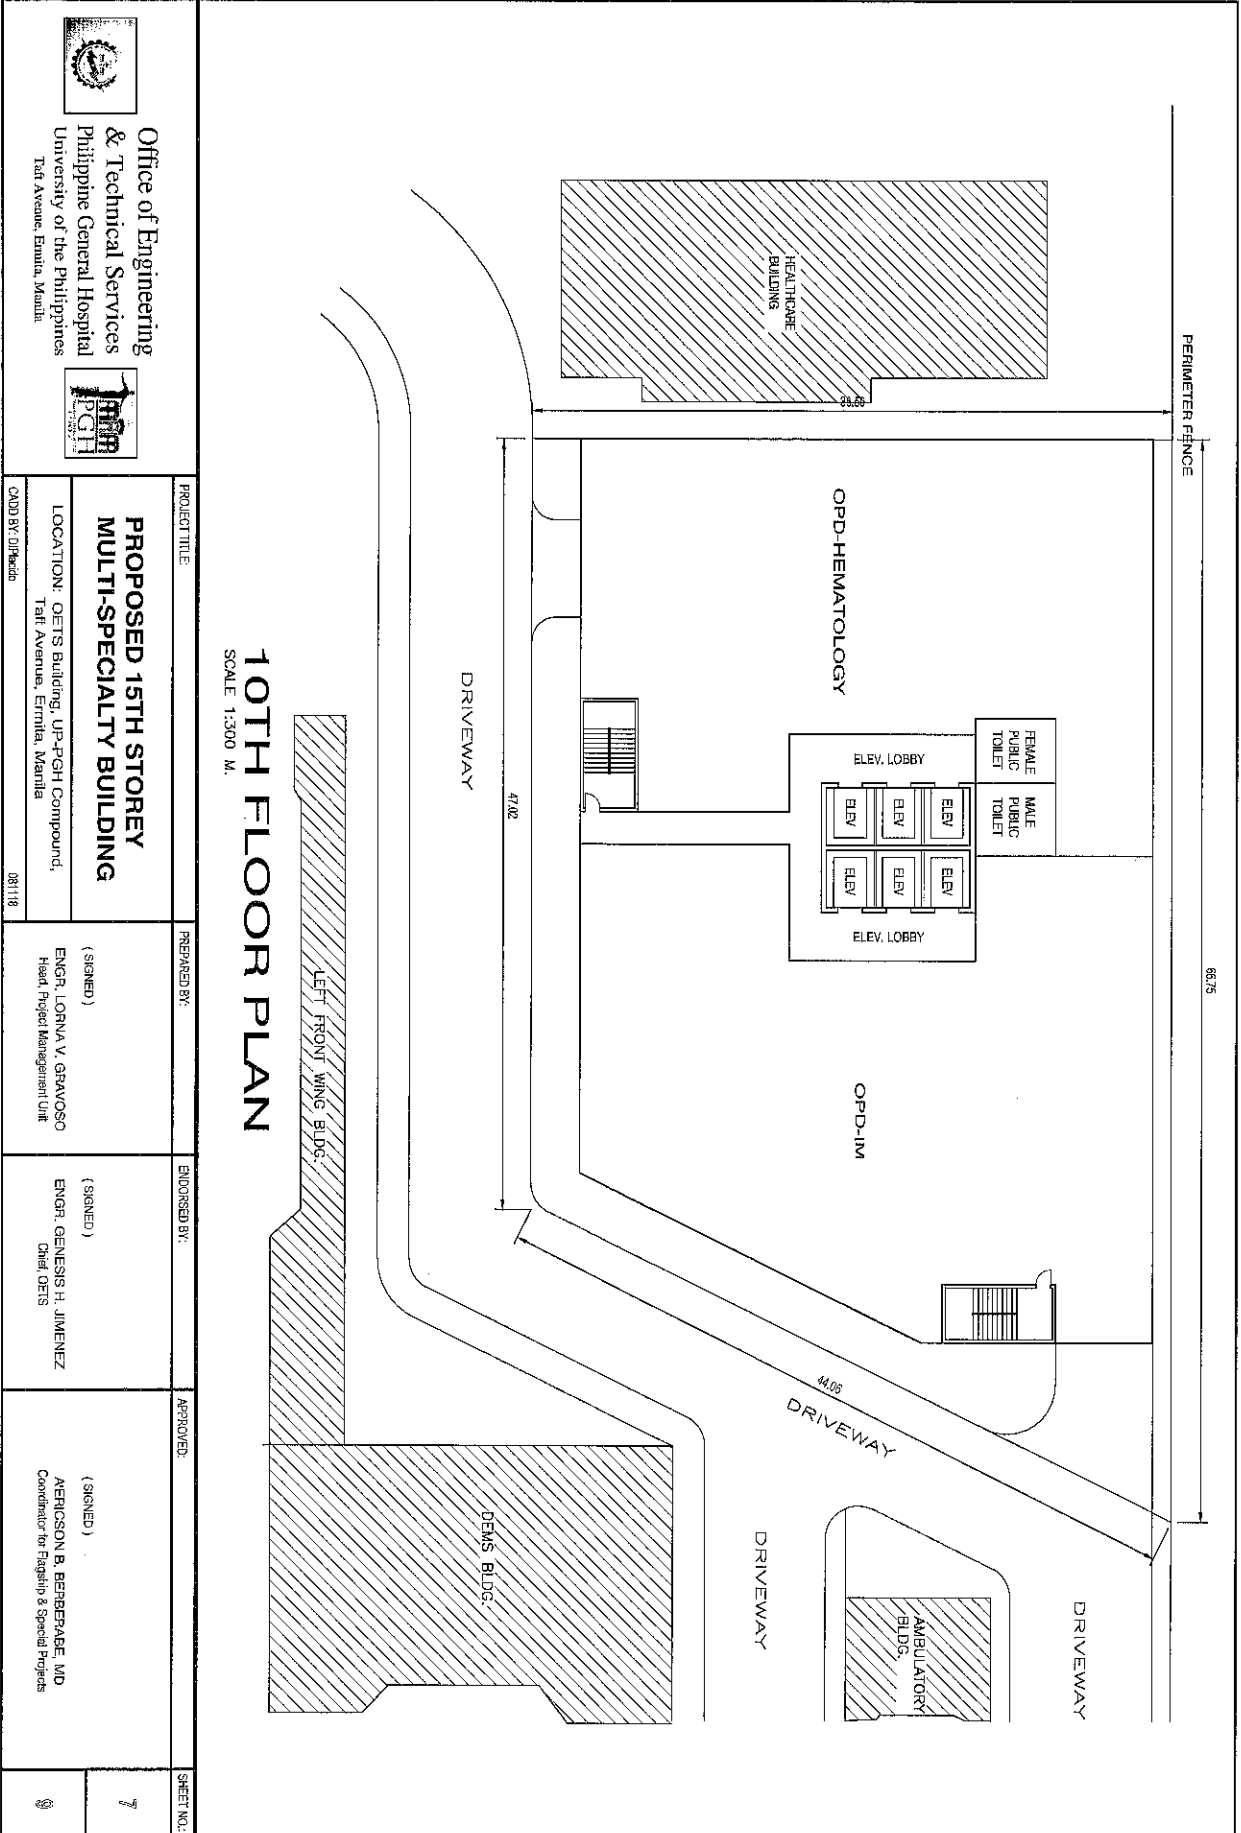



10TH FLOOR PLAN
SCALE 1:300 N.

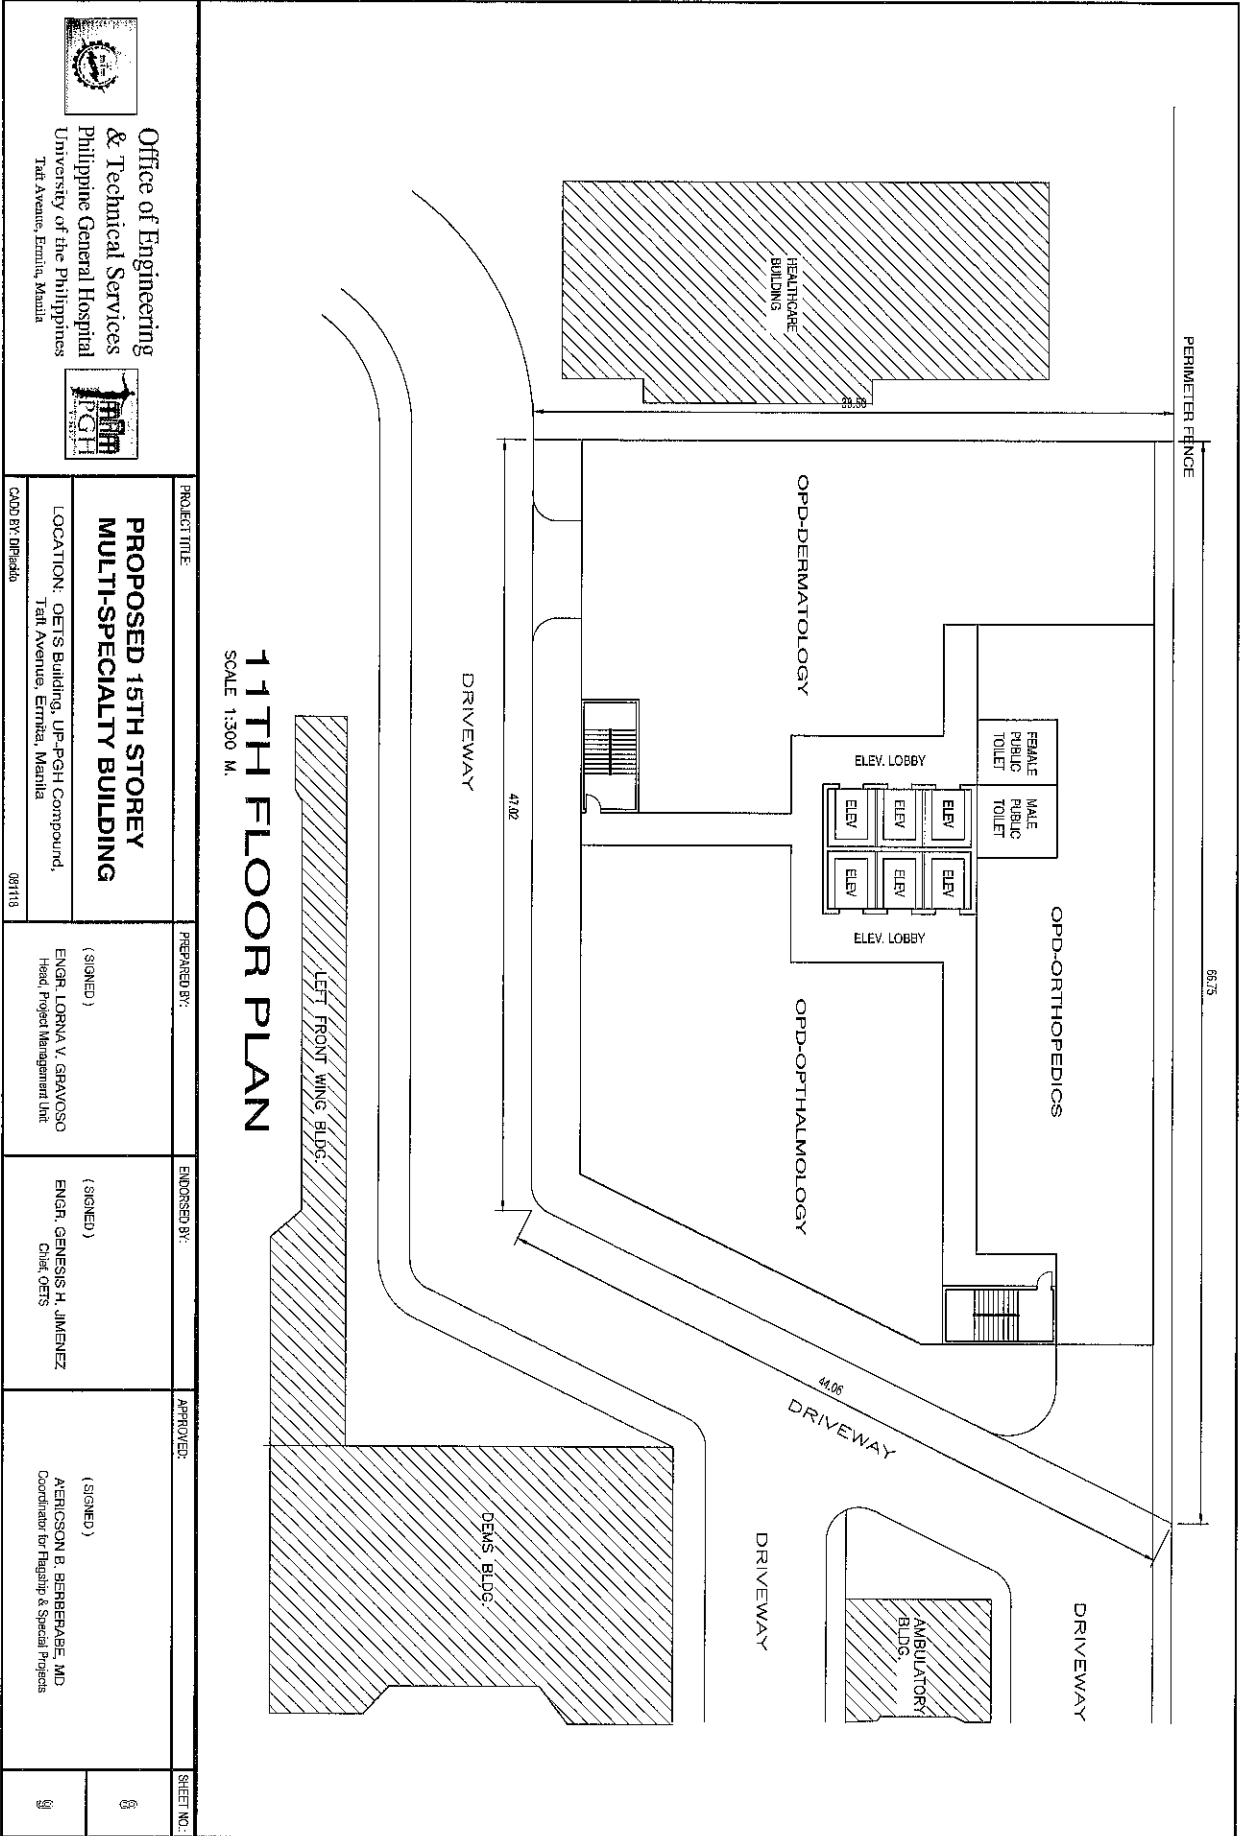
PROPOSED 15TH STOREY MULTI-SPECIALTY BUILDING		PROJECT TITLE:	SHEET NO.:
LOCATION: OETS Building, UP-PGH Compound, Taft Avenue, Ermita, Manila		PREPARED BY:	7
CAD BY: Dhradee 081118		(SIGNED) ENGR. LORNA V. GRAVOSO Head, Project Management Unit	APPROVED:
		(SIGNED) ENGR. GENESIS H. JIMENEZ Chief, OETS	
		(SIGNED) ABERGSON B. BERBERABE, MD Coordinator for Flagship & Special Projects	



11TH FLOOR PLAN

SCALE 1:300 M.

	Office of Engineering & Technical Services Philippine General Hospital University of the Philippines Tatal Avenue, Ermita, Manila				
PROPOSED 15TH STOREY MULTI-SPECIALTY BUILDING	PROJECT TITLE:	PREPARED BY:	ENDORSED BY:	APPROVED:	SHEET NO.
LOCATION: OETS Building, UP-PGH Compound, Tatal Avenue, Ermita, Manila	CAD BY: Delgado 081118	(SIGNED) ENGR. LORNA V. GRAVOSO Head, Project Management Unit	(SIGNED) ENGR. GENESIS H. JIMENEZ Chief, OETS	(SIGNED) ABERGSON B. BERBRABE, MD Coordinator for Flagship & Special Projects	8

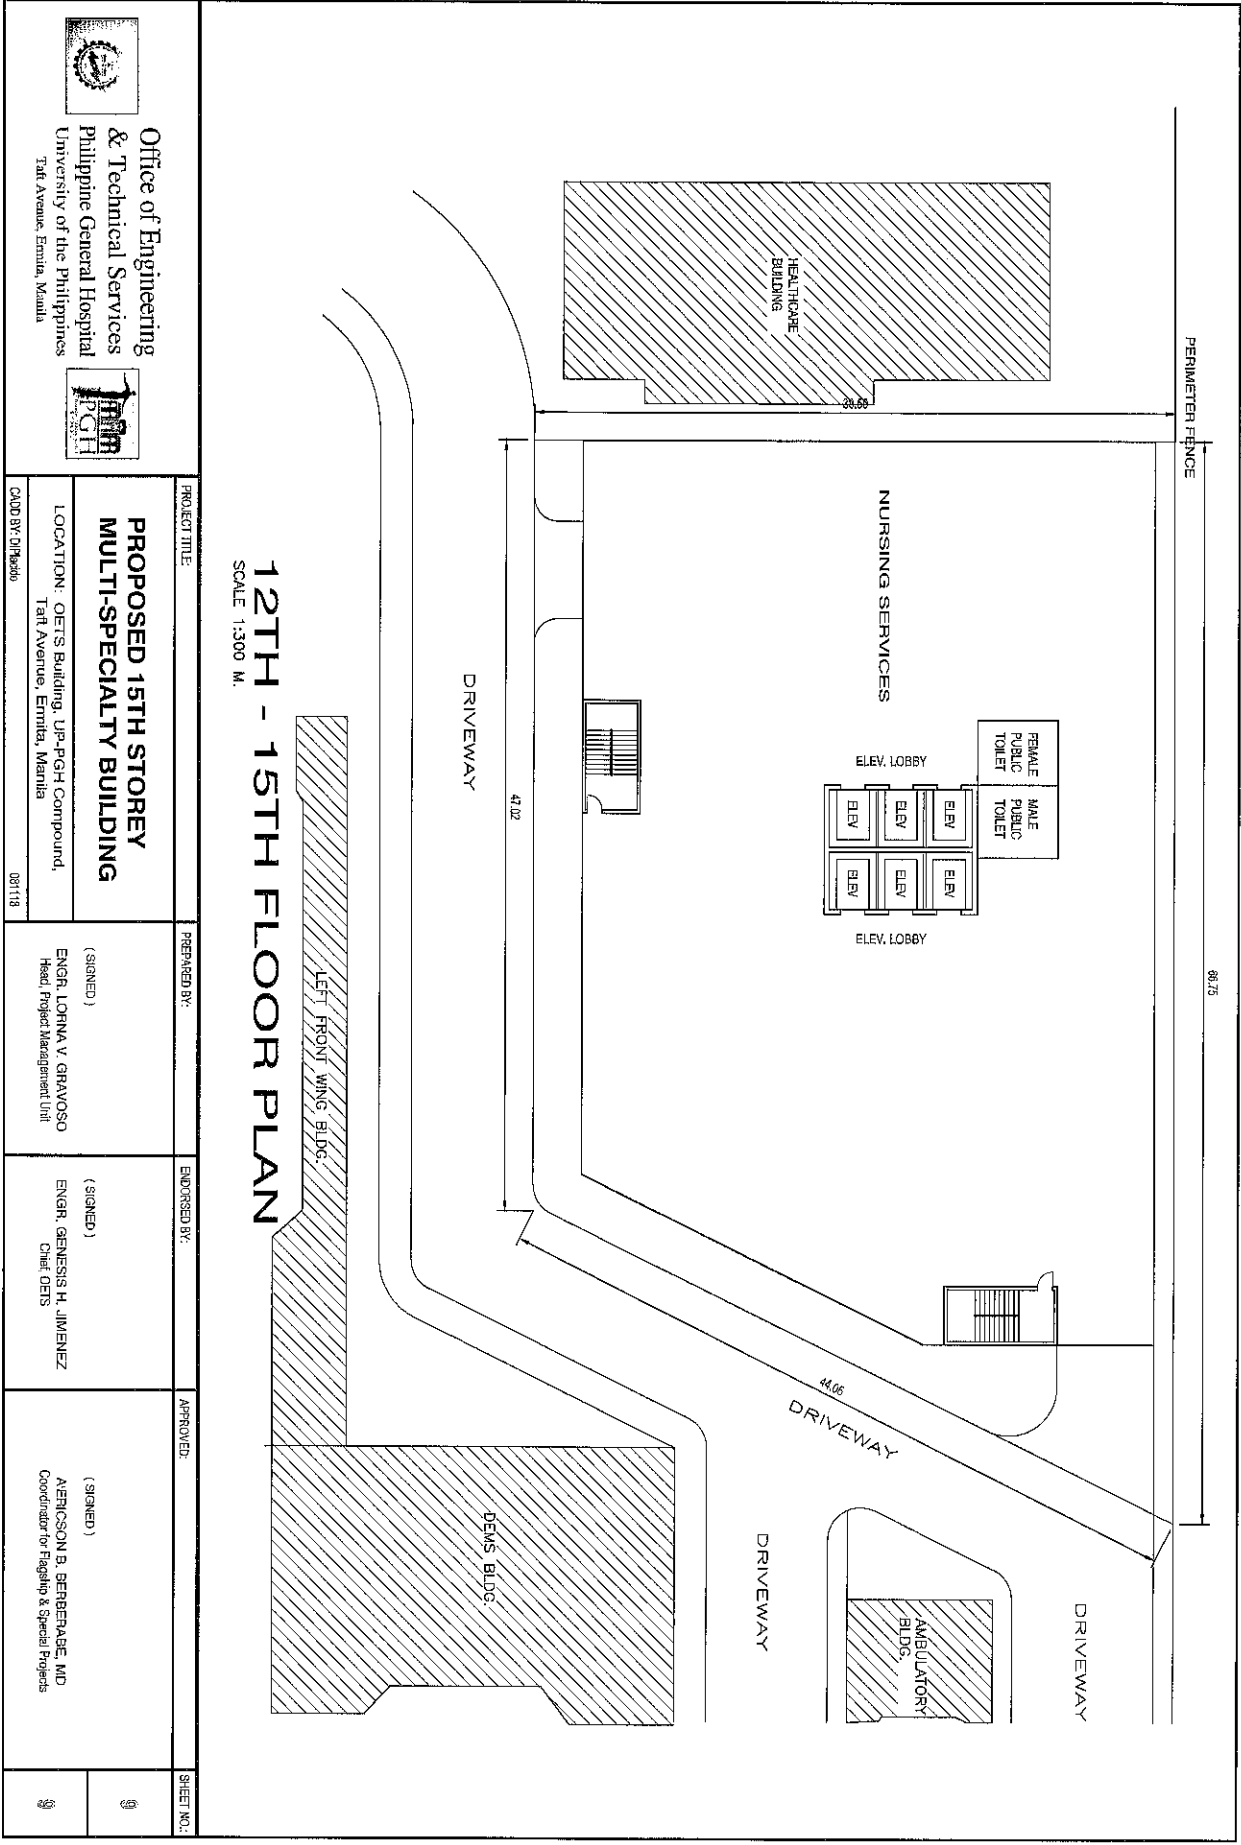

12TH - 15TH FLOOR PLAN
SCALE 1:300 M.

	<p>PROJECT TITLE: PROPOSED 15TH STOREY MULTI-SPECIALTY BUILDING</p> <p>LOCATION: OETS Building, UP-PGH Compound, Taft Avenue, Ermita, Manila</p> <p>CAUD BY: Dhrbado 081118</p>	<p>PREPARED BY: (SIGNED) ENGR. LOHINA V. GRAVOSO Head, Project Management Unit</p>	<p>ENGINEERED BY: (SIGNED) ENGR. GENESIS H. JIMENEZ Chief, DEFS</p>	<p>APPROVED: (SIGNED) AERICSON B. BERBERABE, MD Coordinator for Flagship & Special Projects</p>	<p>SHEET NO. 9</p>
--	--	--	---	---	------------------------