




SCALE 1:150M

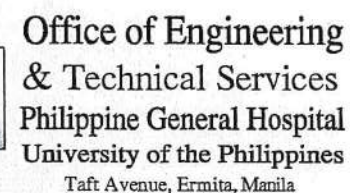

PROPOSED PSYCHIATRIC WARD RESTROOMS RENOVATION

LOCATION: Ward 7, PGH Compound, Taft Avenue,
Ermita, Manila

CADD BY: DIPLACIDO

220221

PREPARED BY:

ENGR. DANILO H. METRILLO
Engineer II

ENDORSED BY:

ENGR. LORNA G. POUNTAIN
Head, Project Management Unit

ENGR. MERLIN D. HERRERA
Acting Head, OETS

RECOMMENDING APPROVAL:


MARIA TERESA JULIETA U. BENEDICTO, MD
Deputy Director for Administration




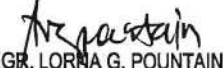
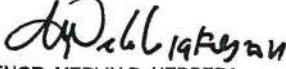

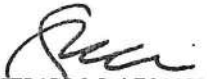
APPROVED:


GERARDO D. LEGASPI, MD
Director, UP-PGH

SHEET NO.:

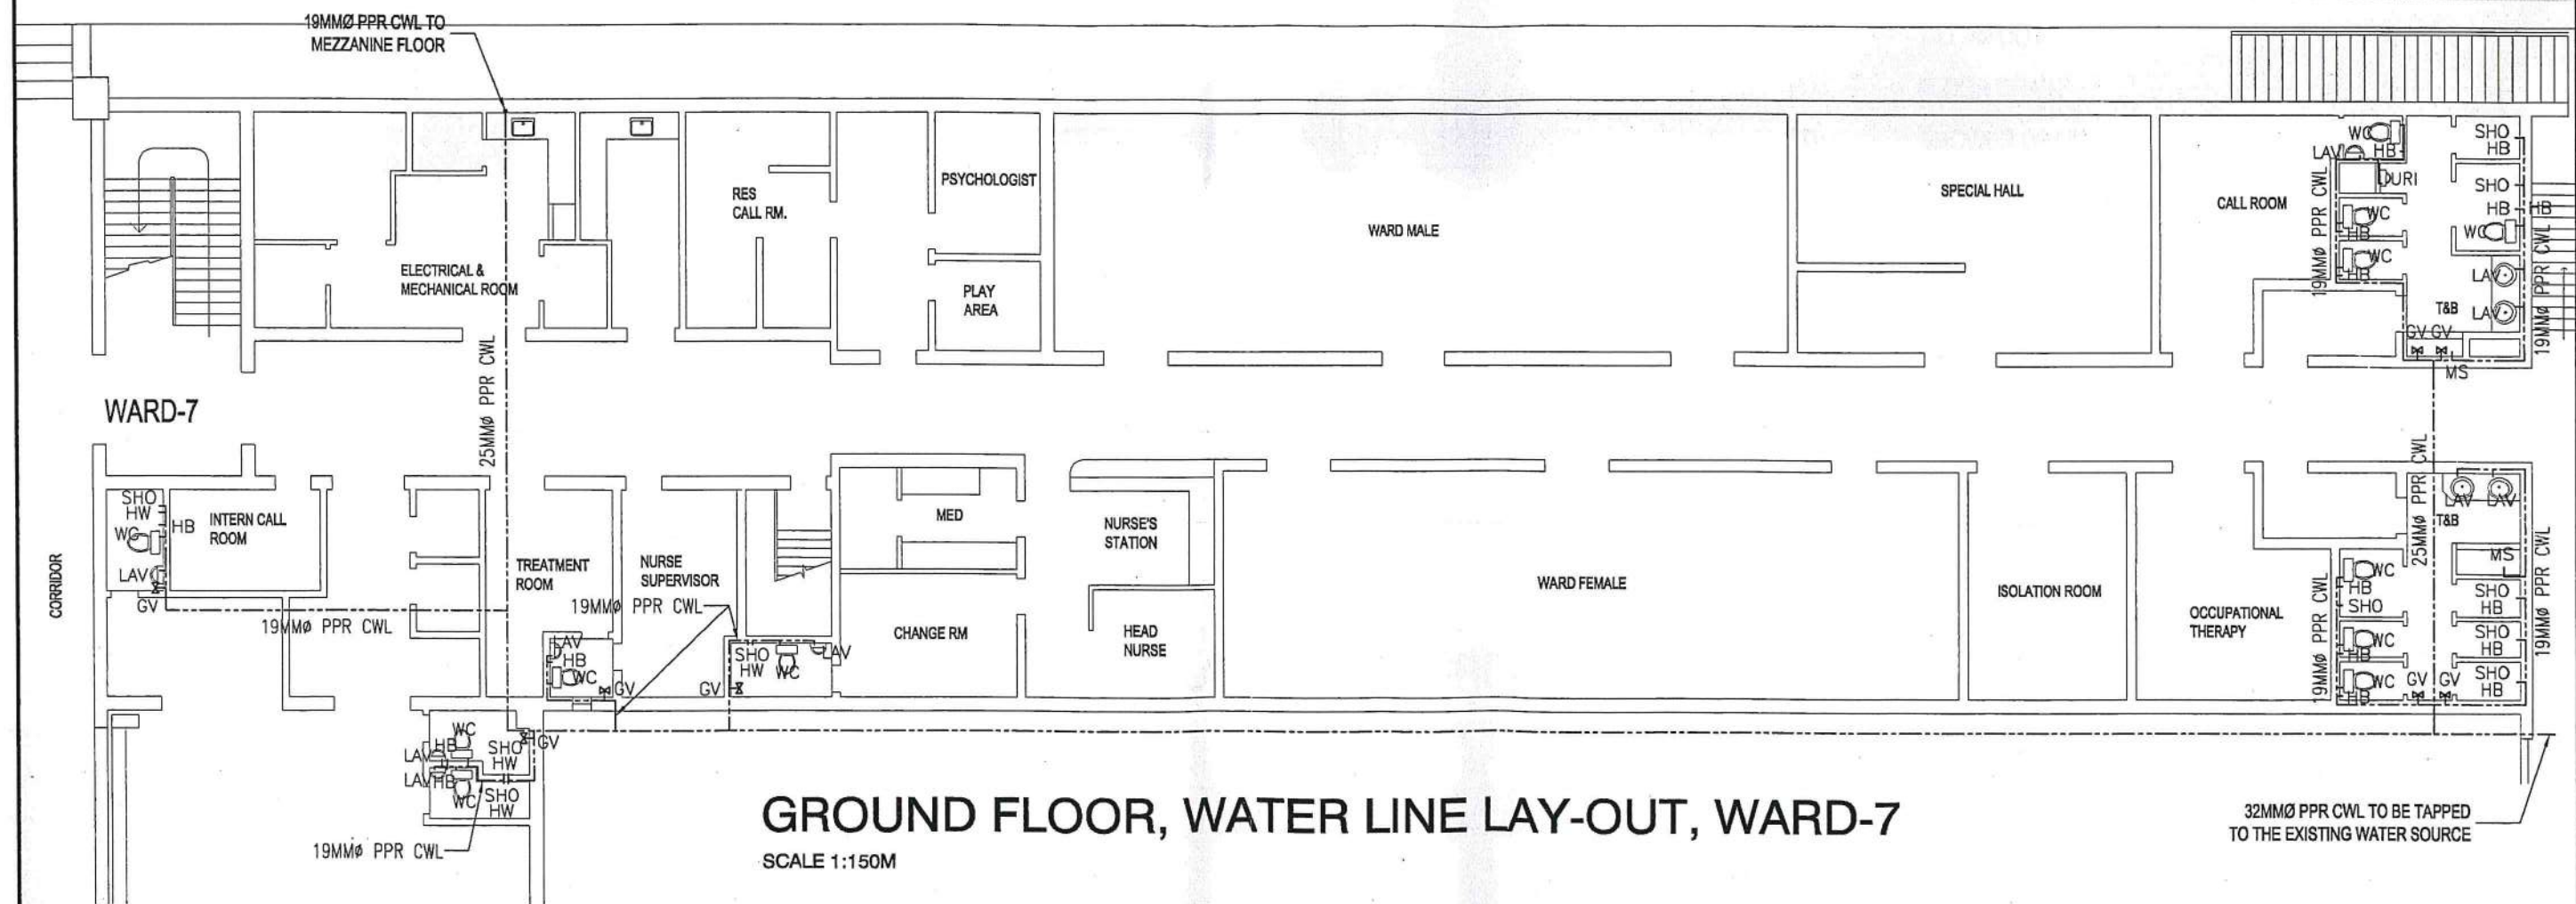FEB 26 2022



 <p>Office of Engineering & Technical Services Philippine General Hospital University of the Philippines Taft Avenue, Ermita, Manila</p> 	<p>PROJECT TITLE:</p> <p>PROPOSED PSYCHIATRIC WARD RESTROOMS RENOVATION</p> <p>LOCATION: Ward 7, PGH Compound, Taft Avenue, Ermita, Manila</p> <p>CADD BY: DIPLACIDO 220221</p>	<p>PREPARED BY:</p> <p> ENGR. DANILO H. METRILLO Engineer II</p>	<p>ENDORSED BY:</p> <p> ENGR. LORNA G. POUNTAIN Head, Project Management Unit</p> <p> ENGR. MERLIN D. HERRERA Acting Head, OETS</p>	<p>RECOMMENDING APPROVAL:</p> <p> MARIA TERESA JULIETA U. BENEDICTO, MD Deputy Director for Administration</p>	<p>APPROVED:</p> <p> GERARDO D. LEGASPI, MD Director, UP-PGH</p>	<p>SHEET NO.:</p> <p style="text-align: center;">2 6</p>
---	--	---	---	---	---	--

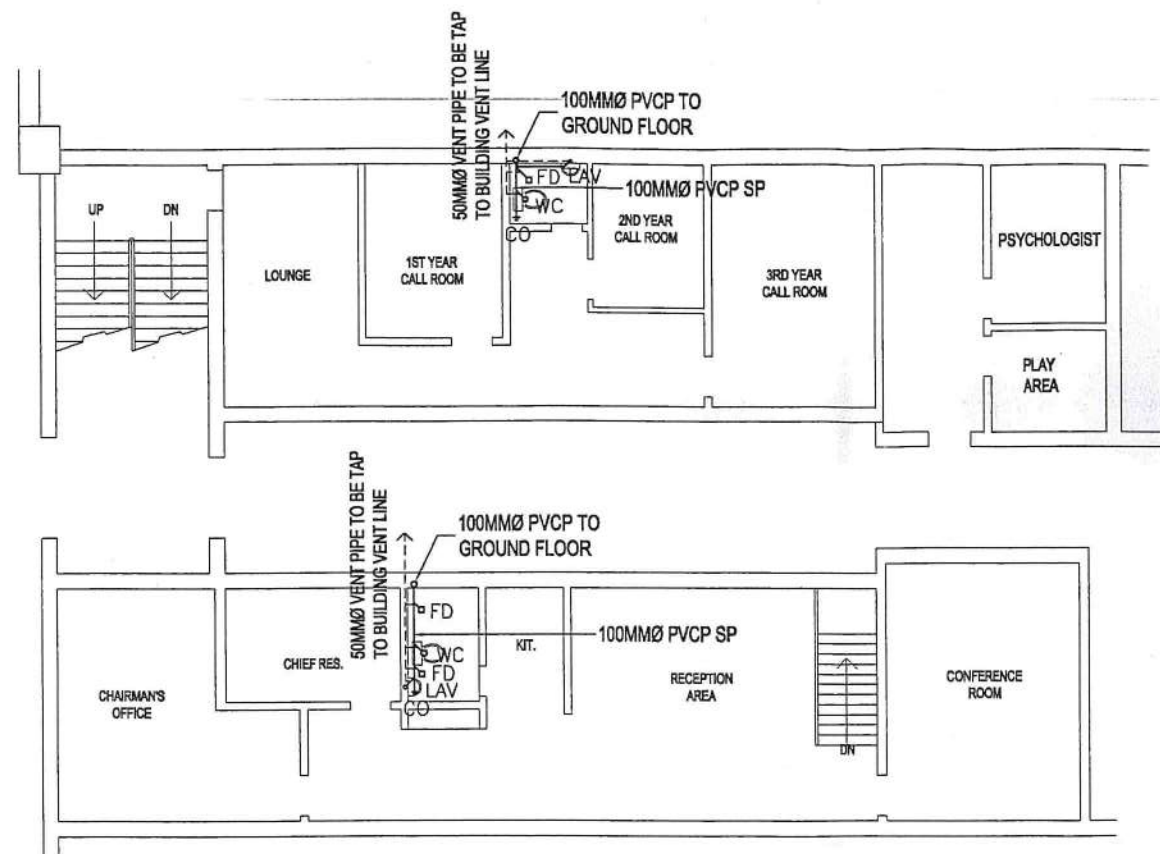
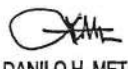
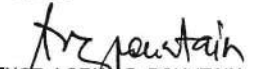
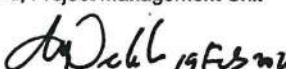





LEGEND :

ST	SEPTIC TANK
CO	CLEAN OUT
FD	FLOOR DRAIN
SD	SHOWER DRAIN
WC	WATER CLOSET
GV	GATE VALVE
LAV	LAVATORY
FAU	FAUCET
SHO	SHOWER
HW	HOT WATER
HB	HOSE BIBB
MS	MOP SINK
-----	VENT PIPE LINE
-----	COMMON WATER LINE (CWL)

MEZZANINE FLOOR, SEWER LINE LAY-OUT, WARD-7

SCALE 1:150M

 <p>Office of Engineering & Technical Services Philippine General Hospital University of the Philippines Taft Avenue, Ermita, Manila</p>	PROJECT TITLE:	PREPARED BY:	ENDORSED BY:	RECOMMENDING APPROVAL:	APPROVED:	SHEET NO.:
	PROPOSED PSYCHIATRIC WARD RESTROOMS RENOVATION LOCATION: Ward 7, PGH Compound, Taft Avenue, Ermita, Manila	 ENGR. DANILO H. METRILLO Engineer II	 ENGR. LORNA G. POUNTAIN Head, Project Management Unit  ENGR. MERLIN D. HERRERA Acting Head, OETS	 MARIA TERESA JULIETA U. BENEDICTO, MD Deputy Director for Administration	 GERARDO D. LEGASPI, MD Director, UP-PGH	<div style="border: 1px solid black; border-radius: 50%; width: 40px; height: 40px; display: flex; flex-direction: column; align-items: center; justify-content: center;"> <div>3</div> <div>6</div> </div>
	CADD BY: DIPLACIDO	220221				

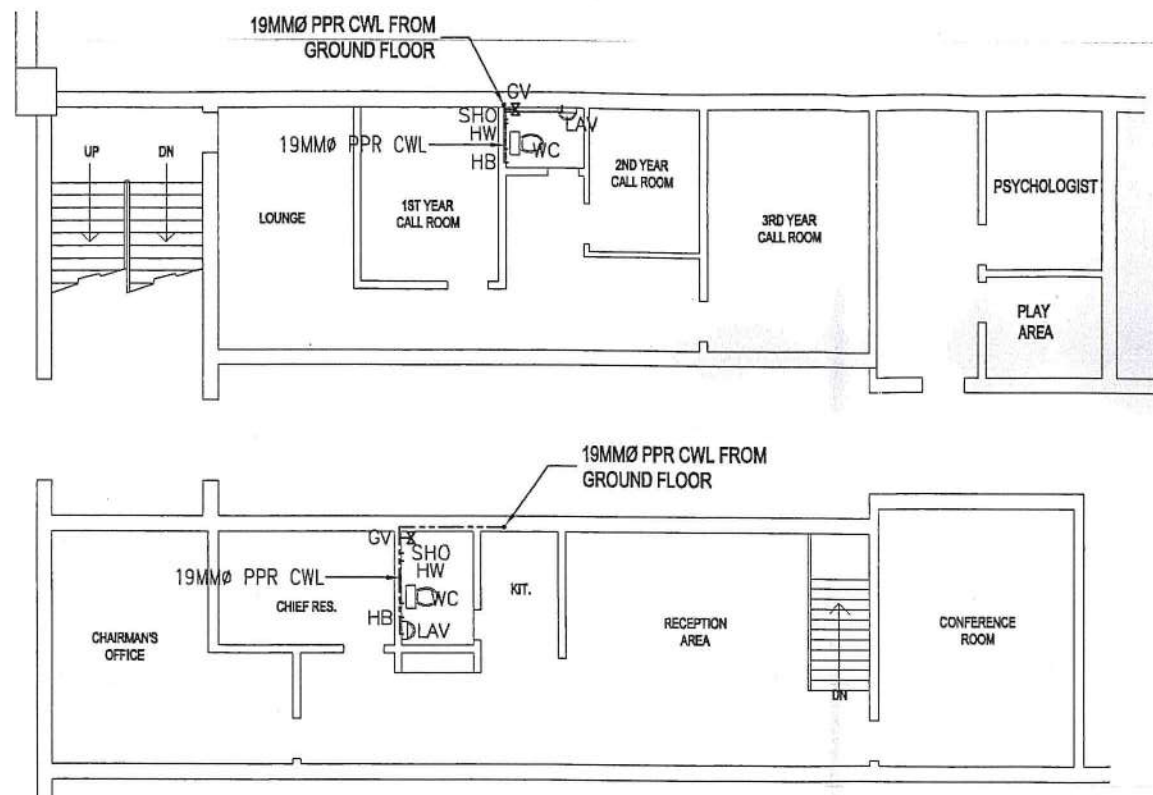

LEGEND :

ST	SEPTIC TANK
CO	CLEAN OUT
FD	FLOOR DRAIN
SD	SHOWER DRAIN
WC	WATER CLOSET
GV	GATE VALVE
LAV	LAVATORY
FAU	FAUCET
SHO	SHOWER
HW	HOT WATER
HB	HOSE BIBB
MS	MOP SINK
-----	VENT PIPE LINE
—————	COMMON WATER LINE (CWL)

MEZZANINE FLOOR, WATER LINE LAY-OUT, WARD-7

SCALE 1:150M



Office of Engineering
& Technical Services
Philippine General Hospital
University of the Philippines
Taft Avenue, Ermita, Manila



PROJECT TITLE:

PROPOSED PSYCHIATRIC WARD RESTROOMS RENOVATION

LOCATION: Ward 7, PGH Compound, Taft Avenue,
Ermita, Manila

CADD BY: DIPLACIDO

220221

PREPARED BY:

ENGR. DANILO H. METRILLO
Engineer II

ENDORSED BY:

ENGR. LORNA G. POUNTAIN
Head, Project Management Unit

ENGR. MERLIN D. HERRERA
Acting Head, OETS

RECOMMENDING APPROVAL:

MARIA TERESA JULIETA U. BENEDICTO, MD
Deputy Director for Administration


APPROVED:

GERARDO D. LEGASPI, MD
Director, UP-PGH

SHEET NO.:

4

6

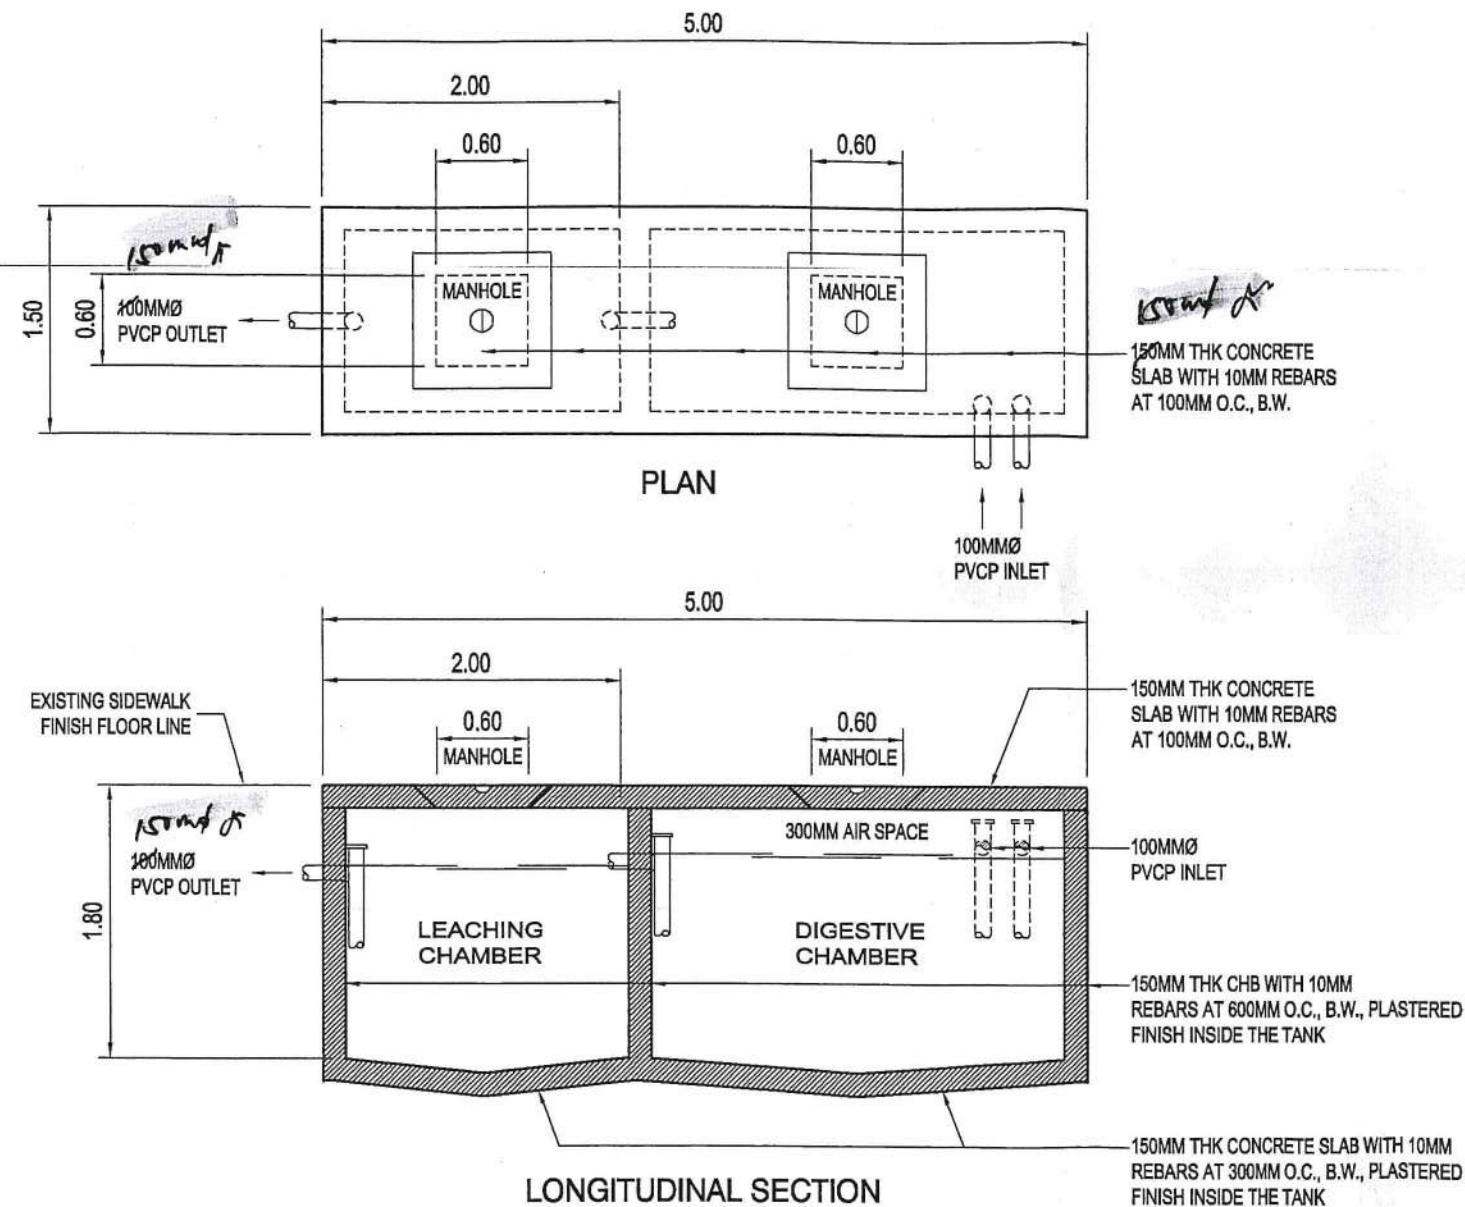

DETAIL OF SEPTIC TANK

SCALE 1:50M

GENERAL NOTES :

1. ALL PLUMBING WORKS INCLUDED HEREIN SHALL BE EXECUTED ACCORDING TO THE PROVISIONS OF THE PHILIPPINE CODE, AND REGULATION OF THE CITY.
2. ALL WORKS SHALL BE EXECUTED IN CLOSE COORDINATION WITH OTHER TRADES THE ARCHITECT/ ENGINEER SHALL BE NOTIFIED IMMEDIATELY OF ANY CONFLICT OR DISCREPANCY FOUND THEREIN.
3. THE CONTRACTOR SHALL BE FULLY RESPONSIBLE FOR THE EXACT LOCATION AND DIMENSIONS OF ALL REQUIRED WALL AND FLOOR OPENINGS.
4. PIPE SHALL BE INSTALLED AS INDICATED, ANY RELOCATION REQUIRED FOR PROPER EXECUTION OF OTHER TRADES SHALL BE WITH PRIOR APPROVAL OF THE ARCHITECT/ENGINEER.
5. PROPOSED SANITARY UTILITIES SHALL CONFORM TO THE ACTUAL LOCATION, DEPTH AND INVERT ELEVATION OF ALL EXISTING PIPE AND STRUCTURES AS VERIFIED BY THE CONTRACTOR.
6. ALL SLOPES FOR HORIZONTAL BRANCHES OF STORM AND SANITARY DRAINAGE SHALL MAINTAIN 2 % SLOPE AS MINIMUM AND ALL DRAIN WASTE LINE SHALL BE RUN AT A MINIMUM SLOPE OF 1
7. PROVIDE AIR CHAMBER TO ALL INDIVIDUAL BRANCHES TO FIXTURES AND OR EQUIPMENT 300mm LONG FOR A 13mm DIAMETER VERTICAL AND 400mm LONG FOR A 19mm DIAMETER VERTICAL.
8. SIZE OF WATER SUPPLY PIPES AND DRAINS OF FIXTURES SHALL BE IN ACCORDANCE WITH THE MANUFACTURERS INSTRUCTIONS.
9. UNLESS OTHERWISE INDICATED, ALL FIXTURES SHALL BE VERTED.



Office of Engineering
& Technical Services
Philippine General Hospital
University of the Philippines
Taft Avenue, Ermita, Manila



PROJECT TITLE:

PROPOSED PSYCHIATRIC WARD RESTROOMS RENOVATION

LOCATION: Ward 7, PGH Compound, Taft Avenue,
Ermita, Manila

CADD BY: DIPLACIDO

220221

PREPARED BY:

ENGR. DANILO H. METRILLO
Engineer II

ENDORSED BY:

ENGR. LORNA G. POUNTAIN
Head, Project Management Unit

ENGR. MERLIN D. HERRERA
Acting Head, OETS

RECOMMENDING APPROVAL:

MARIA TERESA JULIETA U. BENEDICTO, MD
Deputy Director for Administration

APPROVED:

GERARDO D. LEGASPI, MD
Director, UP-PGH


SHEET NO.:

5

6

LEGEND :

ST	SEPTIC TANK	LAV	LAVATORY
CO	CLEAN OUT	FAU	FAUCET
FD	FLOOR DRAIN	SHO	SHOWER
SD	SHOWER DRAIN	HW	HOT WATER
WC	WATER CLOSET	HB	HOSE BIBB
GV	GATE VALVE	MS	MOP SINK
		---	VENT PIPE LINE
		---	COMMON WATER LINE (CWL)

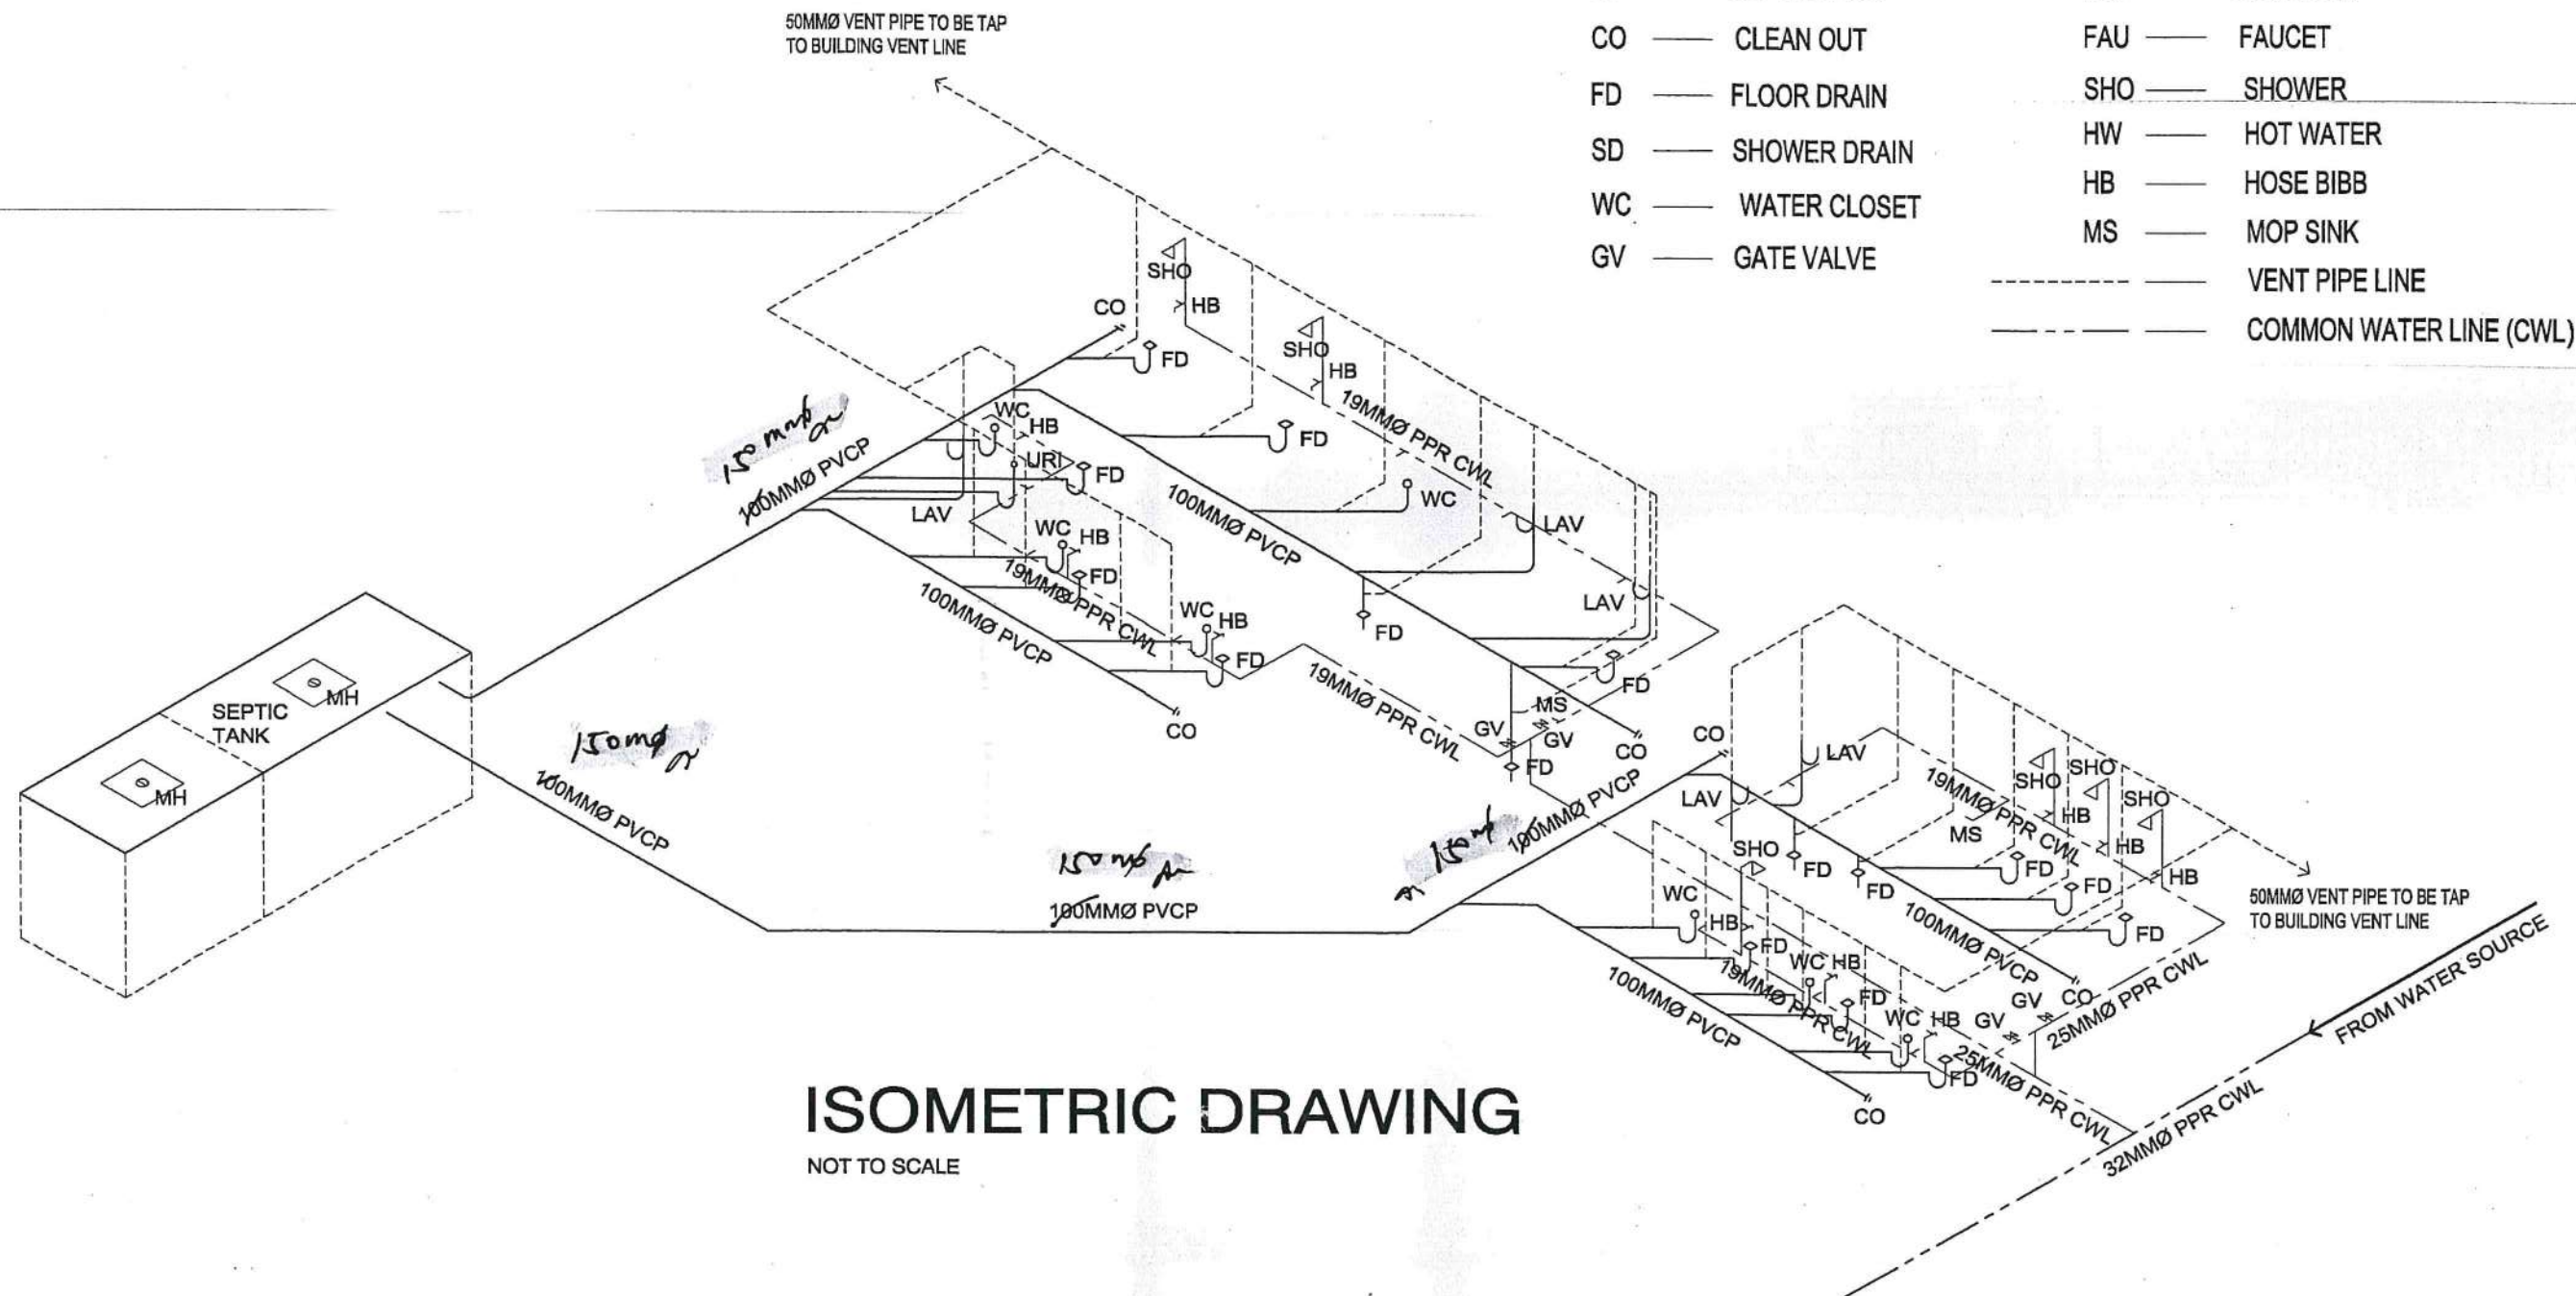

ISOMETRIC DRAWING

NOT TO SCALE



Office of Engineering
& Technical Services
Philippine General Hospital
University of the Philippines
Taft Avenue, Ermita, Manila



PROJECT TITLE:

PROPOSED PSYCHIATRIC WARD RESTROOMS RENOVATION

LOCATION: Ward 7, PGH Compound, Taft Avenue,
Ermita, Manila

CADD BY: DIPLACIDO

220221

PREPARED BY:

ENGR. DANILO H. METRILLO
Engineer II

ENDORSED BY:

ENGR. LORNA S. POUNTAIN
Head, Project Management Unit

ENGR. MERLIN D. HERRERA
Acting Head, OETS

RECOMMENDING APPROVAL:

MARIA TERESA JULIETA U. BENEDICTO, MD
Deputy Director for Administration

APPROVED:

GERARDO D. LEGASPI, MD
Director, UP-PGH

SHEET NO.:

6

6