

LEGEND	DESCRIPTION
	4" THK CHB INTERIOR WALL PARTITIONS IN SEMI-GLOSS PAINT FINISH
	4.5MM THK. FIBER CEMENT BOARD, DOUBLE WALLPARTITION ON 76MM METAL STUDS AND TRACKS,PUTTIED, SANDED AND READY TO RECEIVE PAINT PRIMER COATING
	CHB WALLS FOR PHASE 2
	6" THK CHB EXTERIOR WALL

1


A-1

WALL SCHEDULE LAYOUT GROUND FLOOR

SCALE

1:100MTS



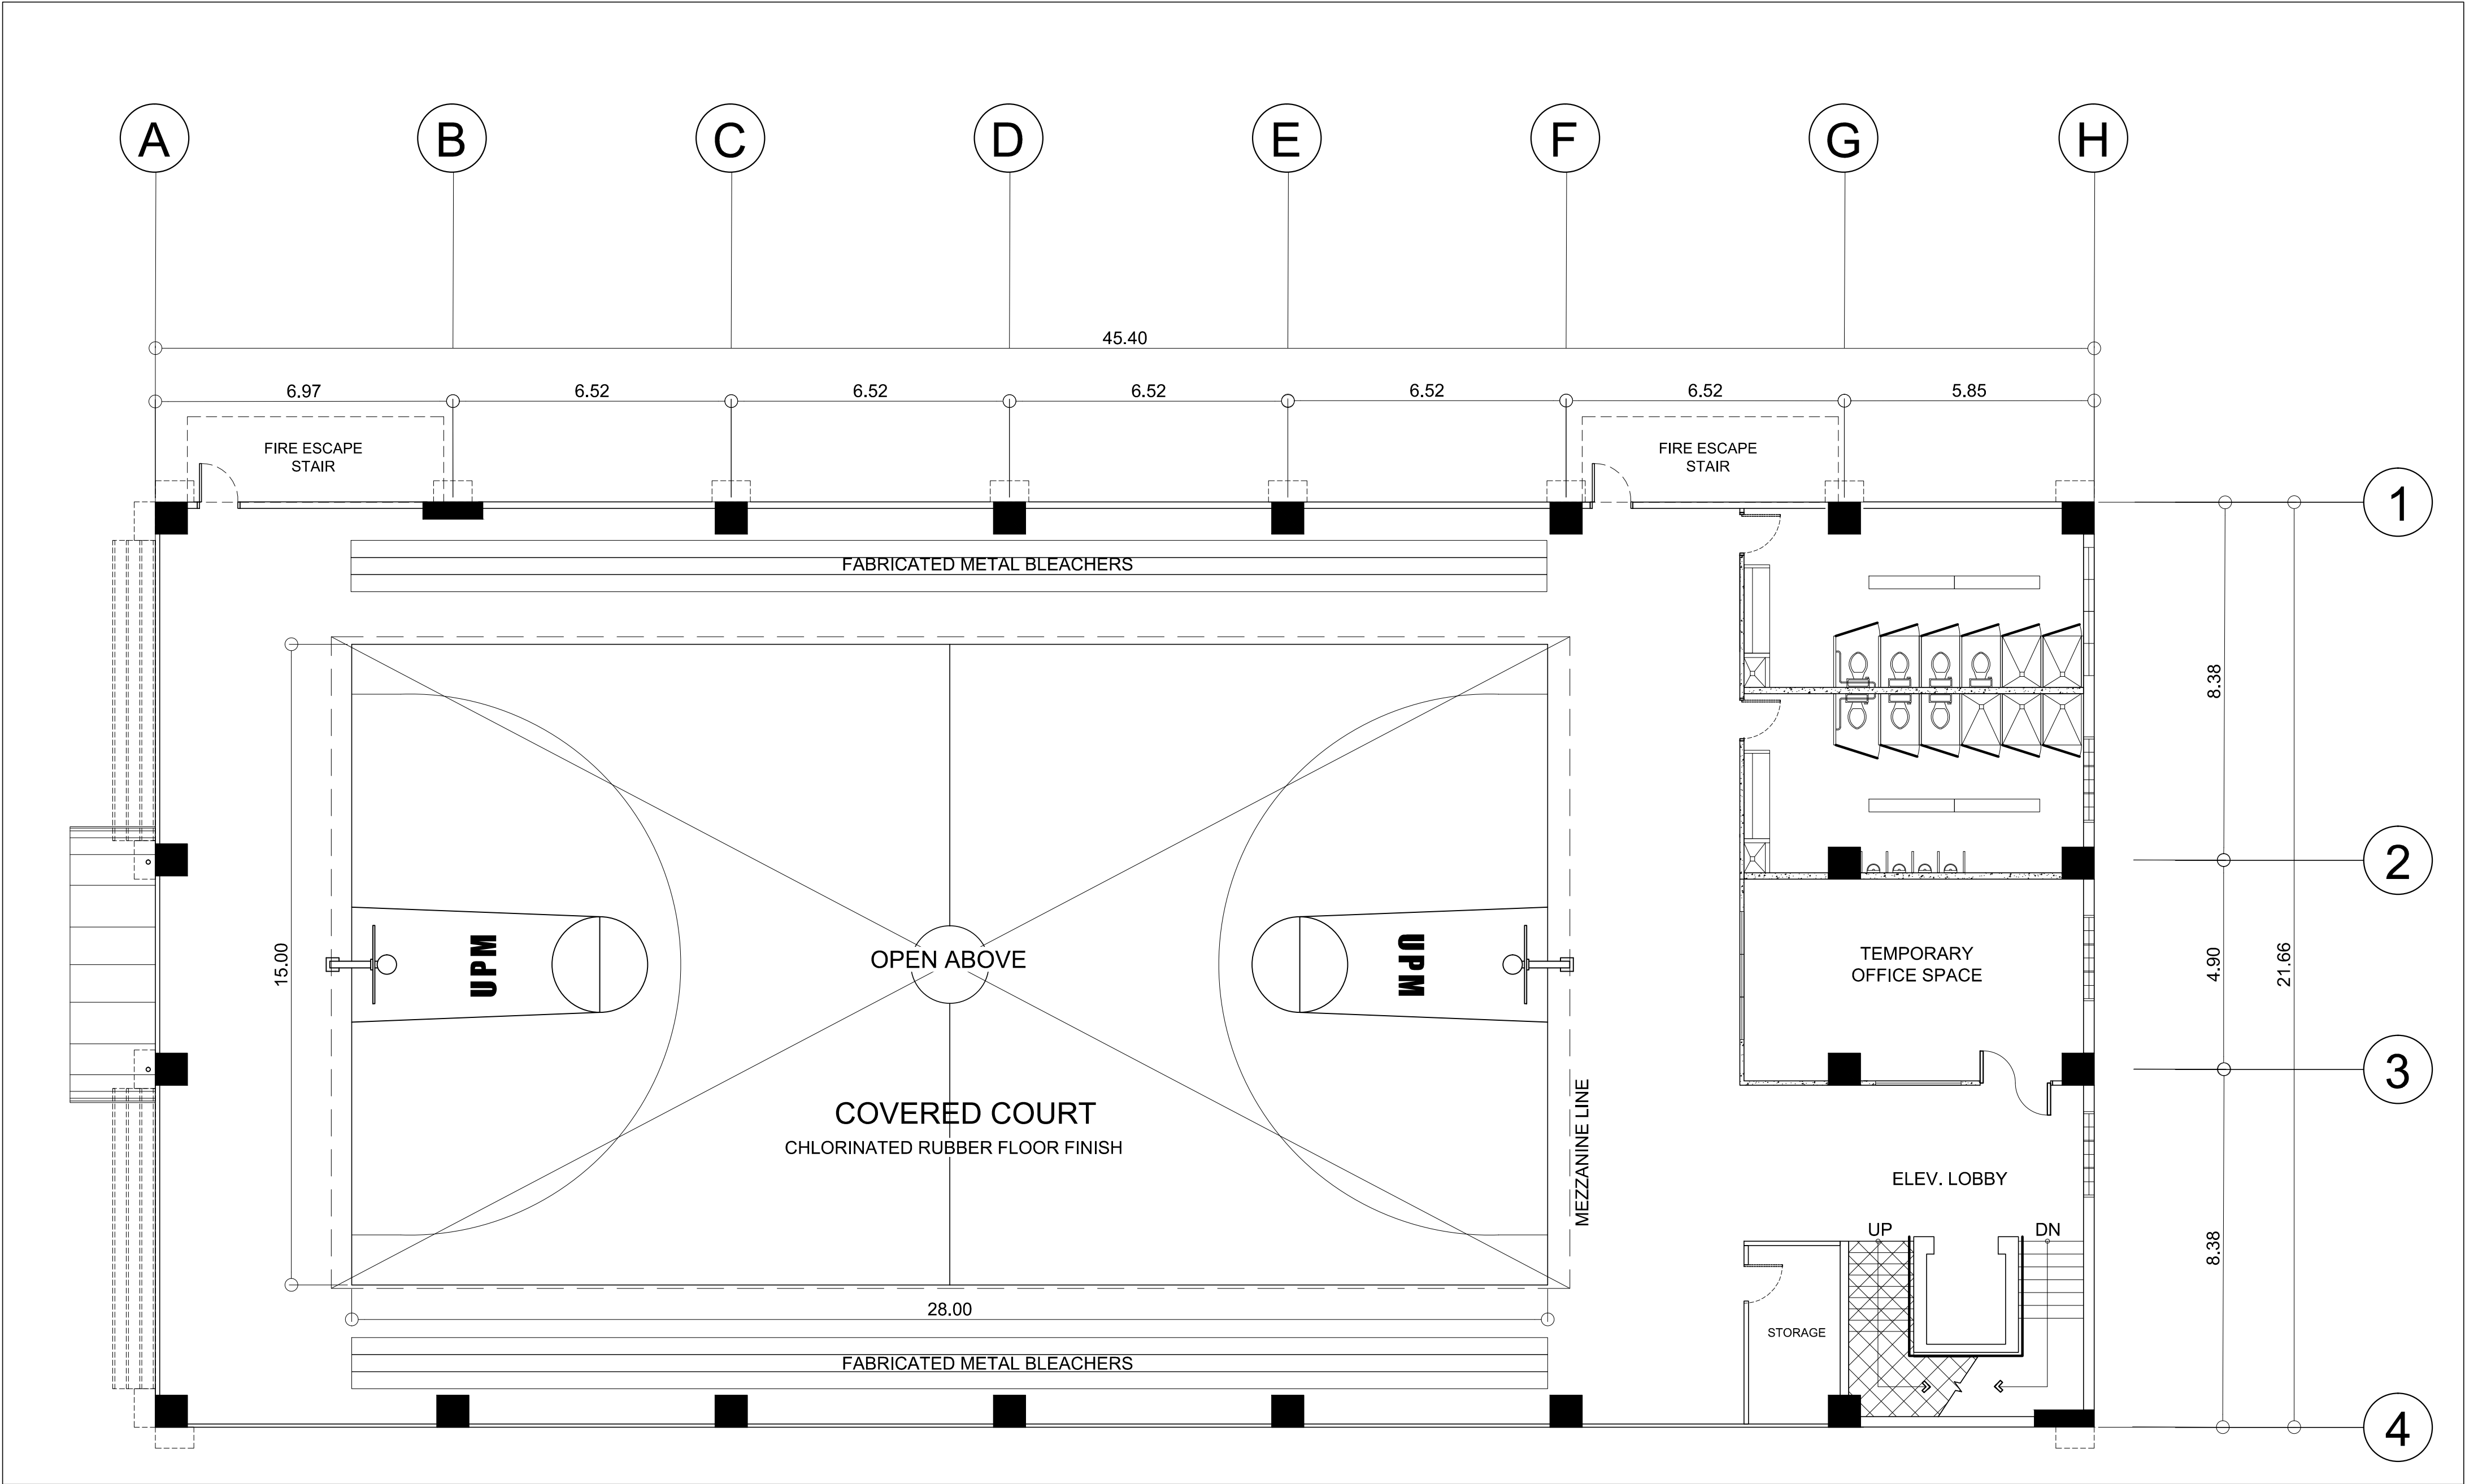

LEGEND	DESCRIPTION
	4" THK CHB INTERIOR WALL PARTITIONS IN SEMI-GLOSS PAINT FINISH
	4.5MM THK. FIBER CEMENT BOARD, DOUBLE WALLPARTITION ON 76MM METAL STUDS AND TRACKS,PUTTIED, SANDED AND READY TO RECEIVE PAINT PRIMER COATING
	CHB WALLS FOR PHASE 2
	6" THK CHB EXTERIOR WALL

1

A-3

WALL SCHEDULE LAYOUT THIRD FLOOR

SCALE

1:100MTS