
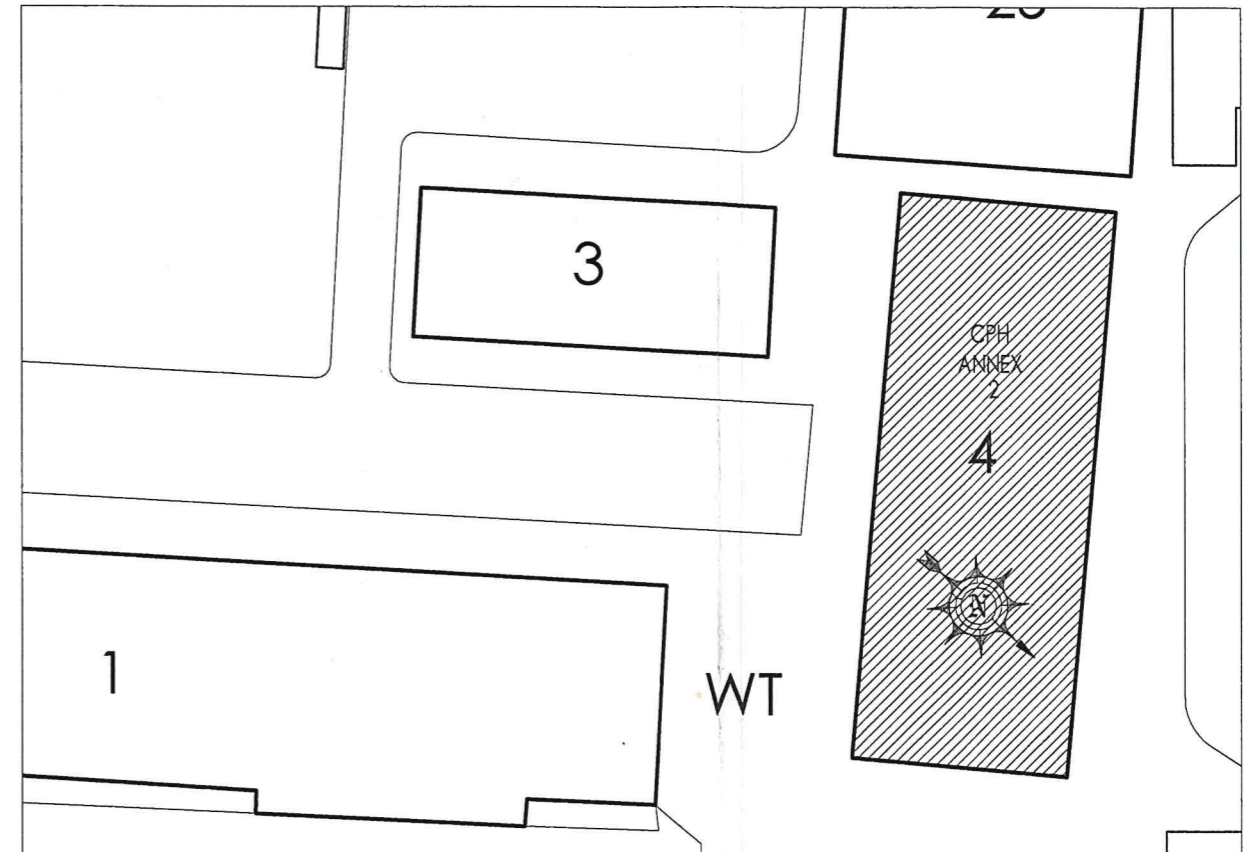



THIS SITE

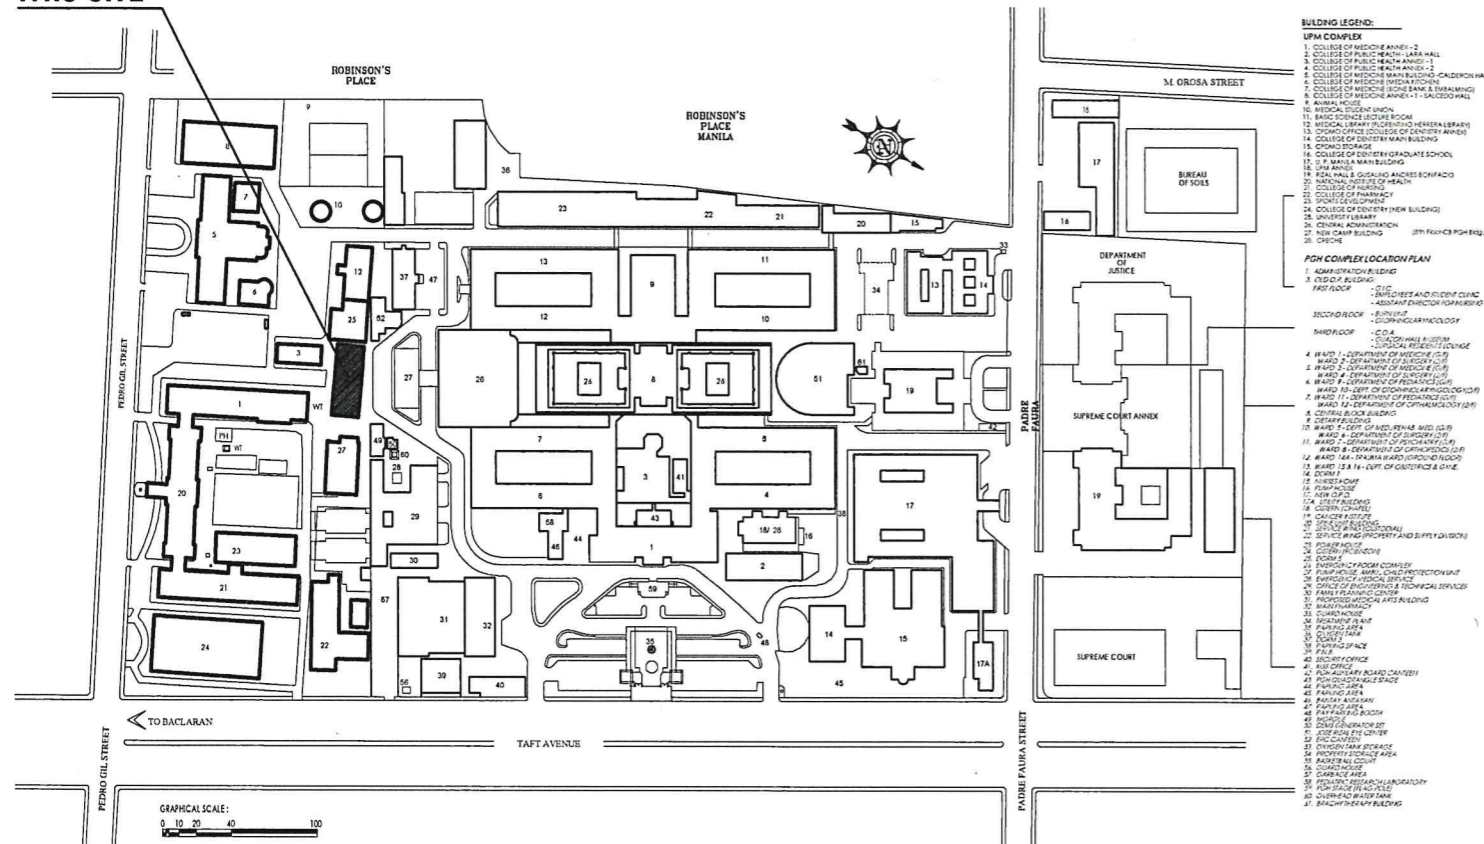

1 MASTER SITE DEVELOPMENT PLAN
A-1 SCALE: 1:4000 MTS


2 LOCATION KEY PLAN
A-1 SCALE: 1:500 MTS

<p>CPDMO CAMPUS PLANNING DEVELOPMENT & MAINTENANCE OFFICE P. Faura Street, Ermita, Manila Tel. No. 525-2233 Telefax No. 526-8420</p> <p>U.P. MANILA</p> <p>RA 9266 : THIS DRAWING AS AN INSTRUMENT OF SERVICE IS THE PROPERTY OF CPDMO UP MANILA AND SUCH MUST NOT BE REPRODUCED OR COPIED IN OR IN WHOLE WITHOUT PERMISSION.</p>	<p>CERTIFIED CORRECT:</p> <p>AR. ALLEN R. BUENAVENTURA, MSCM CHIEF, CPDMO</p>	<p>PROJECT TITLE:</p> <p>PROPOSED RETILING OF CPH ANNEX II (1ST & 2ND FLOOR)</p> <p>ANNEX II COLLEGE OF PUBLIC HEALTH UNIVERSITY OF THE PHILIPPINES - MANILA</p>	<p>RECOMMENDING APPROVAL:</p> <p>ROMEO R. QUIZON, MSc Eng'g DEAN, COLLEGE OF PUBLIC HEALTH</p> <p>MICHAEL L. TEE, MD, MPHed., MBA. VICE CHANCELLOR FOR PLANNING AND DEVELOPMENT</p>	<p>APPROVED:</p> <p>ARLENE A. SAMANIEGO, MD. VICE CHANCELLOR FOR ADMINISTRATION</p> <p>104 JAN 2018</p>	<p>SHEET CONTENT:</p> <p>AS SHOWN</p>	<p>DATE ISSUED:</p> <p>NOVEMBER 28, 2017</p> <p>DATE REVISED:</p> <p>NOVEMBER 29, 2017</p> <p>REVISION NO.:</p> <p>REF. NO.:</p> <p>CADD FILE:</p>	<p>SHEET NO.:</p> <p>A-1</p> <p>1 OF 3</p>
	<p>PREPARED BY:</p> <p>AR. JEFFREY D. BATAYOLA SR. ARCHITECT ASSISTANT</p> <p>AR. LEONARD P. CORDERO ADMINISTRATIVE OFFICER V</p> <p>CADD BY: J.A.V.</p>						

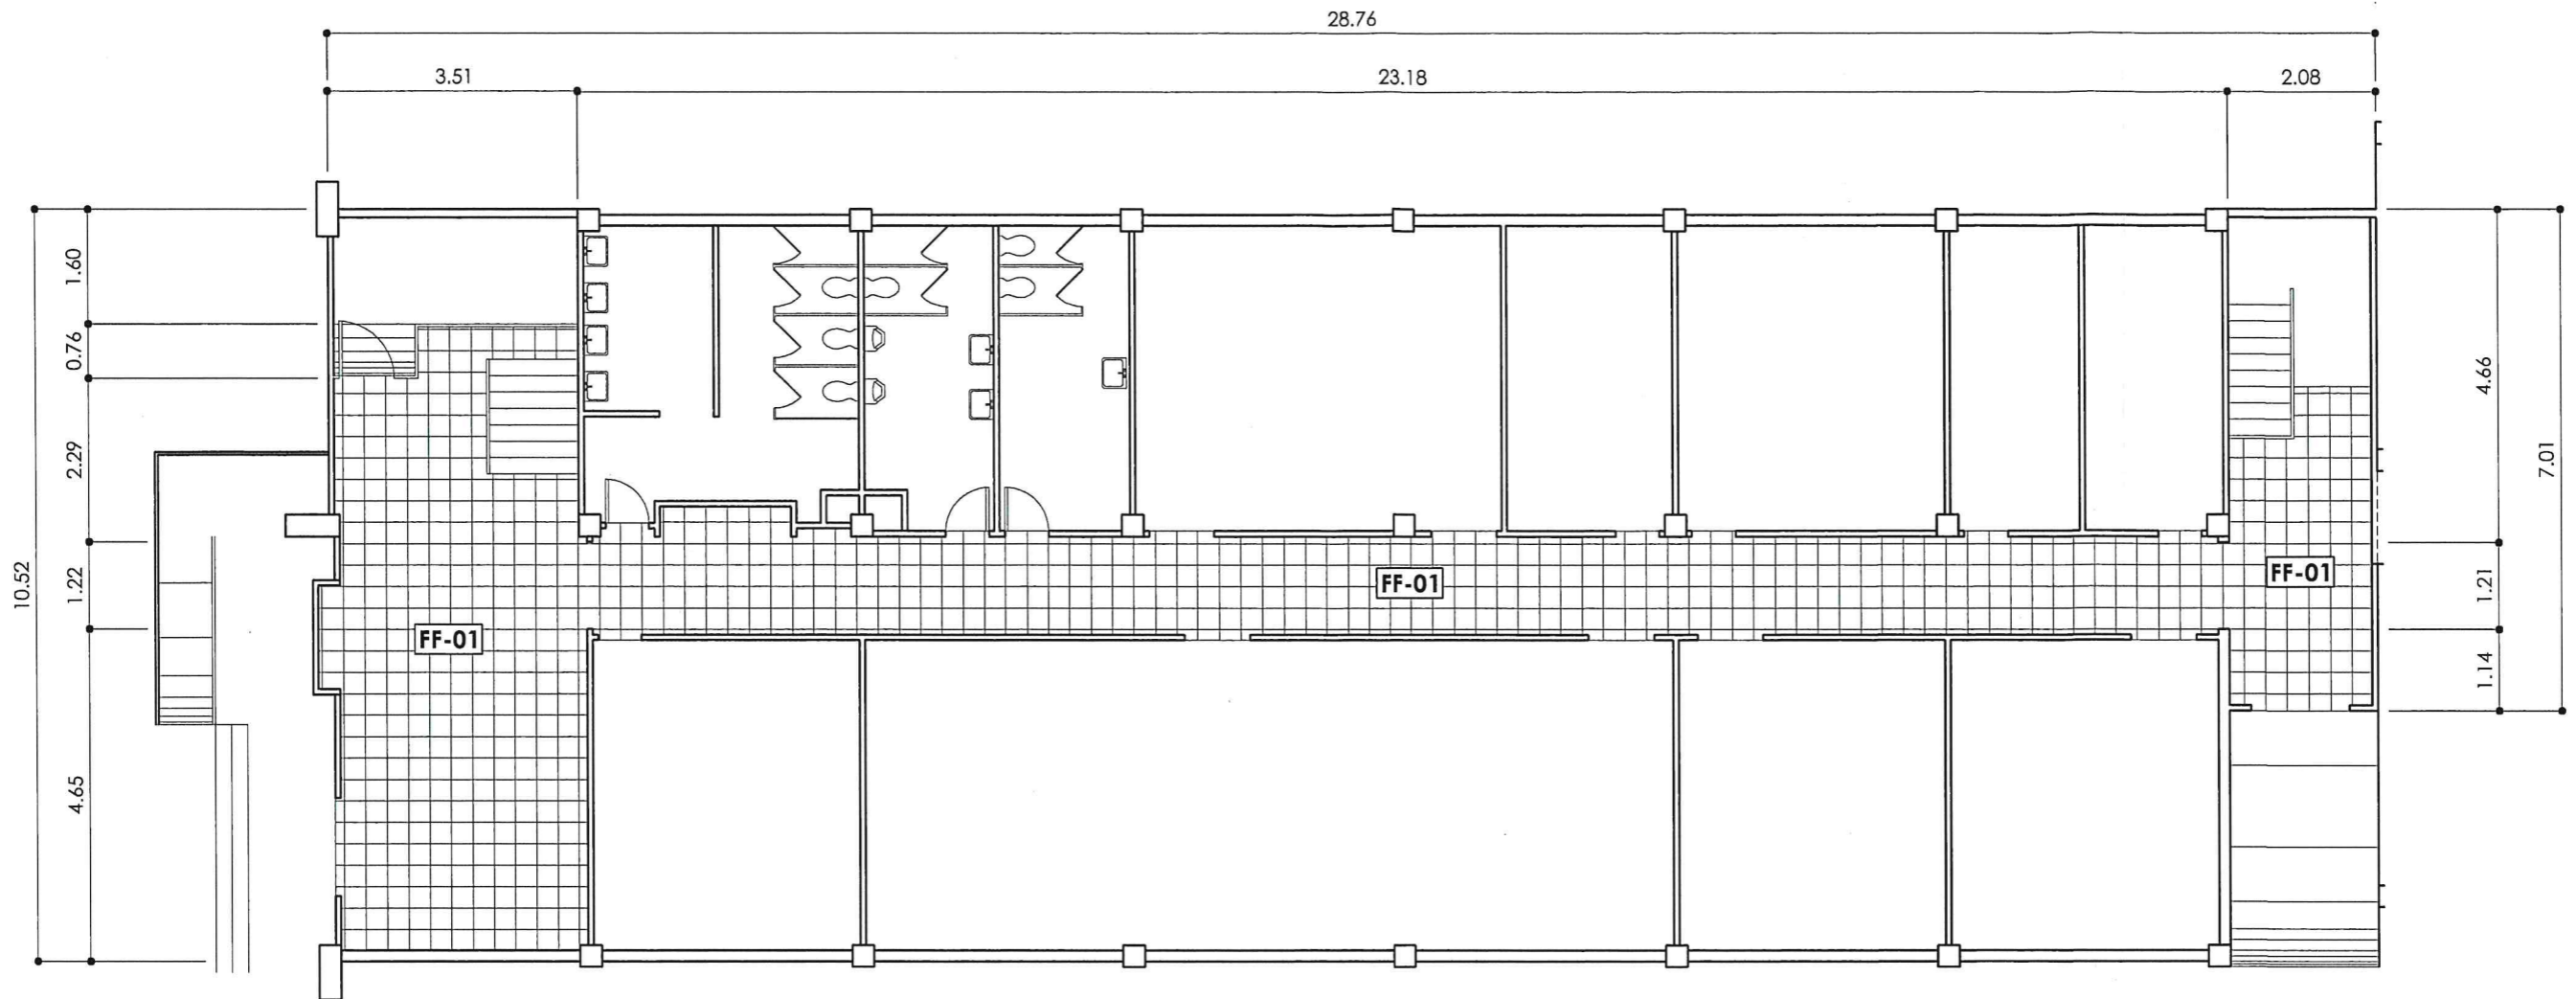


1 GROUND FLOOR TILE LAYOUT
A-2 SCALE: 1:100 MTS


LEGEND	
CODE	SPECIFICATION
FF-01	300mm X 300mm X 3mm HOMOGENOUS VINYL TILES

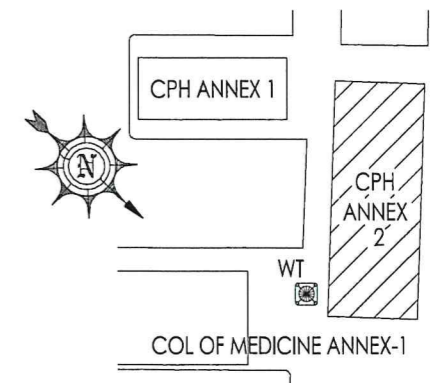

KEY PLAN


 <p>CPDMO CAMPUS PLANNING DEVELOPMENT & MAINTENANCE OFFICE P. Faura Street, Ermita, Manila Tel. No. 525-2233 Telefax No. 526-8420 U.P. MANILA</p>	<p>CERTIFIED CORRECT:</p> <p><i>[Signature]</i> AR. ALLEN R. BUENAVENTURA, MSCM CHIEF, CPDMO</p>	<p>PROJECT TITLE:</p> <p>PROPOSED RETILING OF CPH ANNEX II (1ST & 2ND FLOOR)</p>	<p>RECOMMENDING APPROVAL:</p> <p><i>[Signature]</i> ROMEO R. QUIZON, MSc Eng'g DEAN, COLLEGE OF PUBLIC HEALTH</p>	<p>APPROVED:</p> <p><i>[Signature]</i> ARLENE A. SAMANIEGO, MD. VICE CHANCELLOR FOR ADMINISTRATION</p>	<p>SHEET CONTENT:</p> <p>AS SHOWN</p>	<p>DATE ISSUED: NOVEMBER 28, 2017</p> <p>DATE REVISED: NOVEMBER 29, 2017</p> <p>REVISION NO.:</p> <p>REF. NO.:</p> <p>CADD FILE:</p>	<p>SHEET NO.:</p> <p>A-2</p> <p>2 OF 3</p>
	<p>PREPARED BY:</p> <p><i>[Signature]</i> AR. JEFFREY C. BATAYOLA SR. ARCHITECT ASSISTANT</p> <p><i>[Signature]</i> AR. LEONARD P. CORDERO ADMINISTRATIVE OFFICER V</p> <p>CADD BY: A.A.V</p>	<p>ANNEX II COLLEGE OF PUBLIC HEALTH UNIVERSITY OF THE PHILIPPINES - MANILA</p>	<p><i>[Signature]</i> MICHAEL L. YEE, MD, MHPEd., MBA. VICE CHANCELLOR FOR PLANNING AND DEVELOPMENT</p>				

RA 9266 : THIS DRAWING AS AN INSTRUMENT OF SERVICE IS THE PROPERTY OF CPDMO UP MANILA AND SUCH MUST NOT BE REPRODUCED OR COPIED IN OR IN WHOLE WITHOUT PERMISSION.

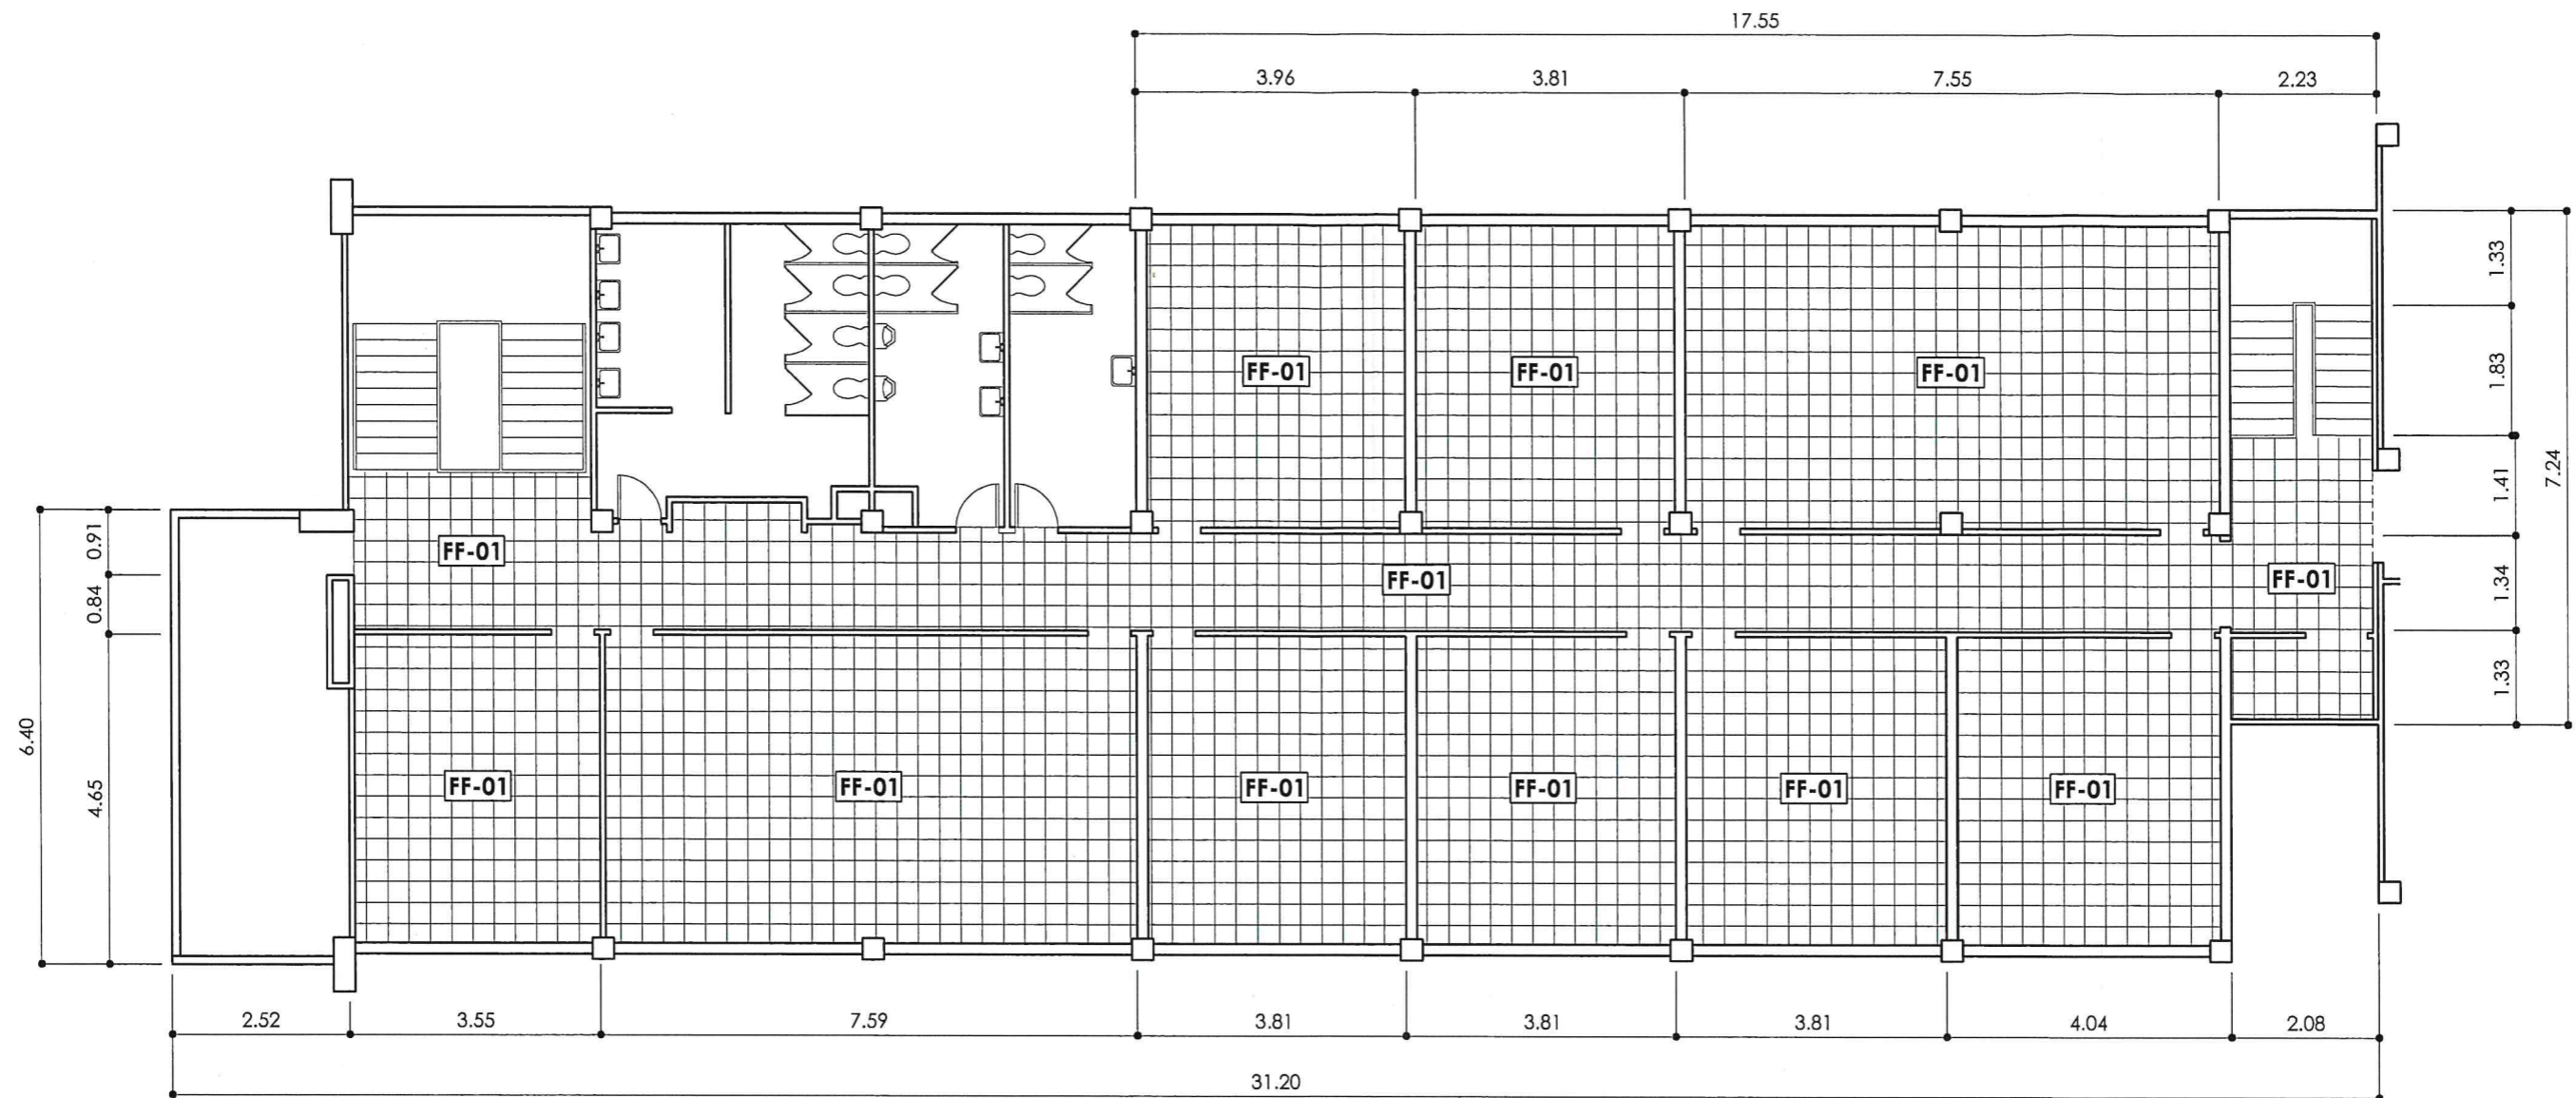


2 2ND FLOOR TILE LAYOUT
A-3 SCALE: 1:100 MTS

LEGEND	
CODE	SPECIFICATION
FF-01	300mm X 300mm X 3mm HOMOGENOUS VINYL TILES

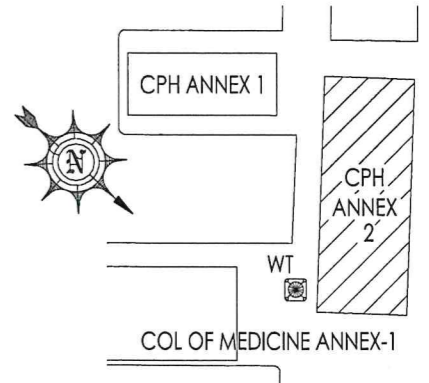

KEY PLAN

 <p>CPDMO CAMPUS PLANNING DEVELOPMENT & MAINTENANCE OFFICE P. Faura Street, Ermita, Manila Tel. No. 525-2233 Telefax No. 526-8420 U.P. MANILA</p>	<p>CERTIFIED CORRECT:</p> <p>AR. ALLEN R. BUENAVENTURA, MSCM CHIEF, CPDMO</p>	<p>PROJECT TITLE:</p> <p>PROPOSED RETILING OF CPH ANNEX II (1ST & 2ND FLOOR)</p>	<p>RECOMMENDING APPROVAL:</p> <p>ROMEO R. QUIZON, MSc Eng'g DEAN, COLLEGE OF PUBLIC HEALTH</p>	<p>APPROVED:</p> <p>ARLENE A. SAMANIEGO, MD. VICE CHANCELLOR FOR ADMINISTRATION</p> <p>04 JAN 2018</p>	<p>SHEET CONTENT:</p> <p>AS SHOWN</p>	<p>DATE ISSUED: NOVEMBER 28, 2017</p> <p>DATE REVISED: NOVEMBER 29, 2017</p> <p>REVISION NO.:</p> <p>REF. NO.:</p> <p>CADD FILE:</p>	<p>SHEET NO.:</p> <p>A-3</p> <p>3 OF 3</p>
	<p>PREPARED BY:</p> <p>AR. JEREMY O. BATAYOLA ARCHITECT ASSISTANT</p> <p>AR. LEONARD P. CORDERO ADMINISTRATIVE OFFICER V</p> <p>CADD BY: A.A.V.</p>	<p>ANNEX II COLLEGE OF PUBLIC HEALTH UNIVERSITY OF THE PHILIPPINES - MANILA</p>	<p>MICHAEL L. TEE, MD, MHPed., MBA. VICE CHANCELLOR FOR PLANNING AND DEVELOPMENT</p>	<p>DATE ISSUED: NOVEMBER 28, 2017</p> <p>DATE REVISED: NOVEMBER 29, 2017</p> <p>REVISION NO.:</p> <p>REF. NO.:</p> <p>CADD FILE:</p>	<p>SHEET NO.:</p> <p>A-3</p> <p>3 OF 3</p>		

RA 9266 : THIS DRAWING AS AN INSTRUMENT OF SERVICE IS THE PROPERTY OF CPDMO UP MANILA AND SUCH MUST NOT BE REPRODUCED OR COPIED IN OR IN WHOLE WITHOUT PERMISSION.