



BAR STOOL

DIMENSION : 430mm (L) x 500mm (W) x 840mm (H);  
730mm SEATING HEIGHT

MATERIAL : POLYPROPYLENE PLASTIC SEAT,  
WOODEN LEGS IN NATURAL FINISH WITH  
SOLID IRON ROD LEG SUPPORT IN  
POWDER COATED FINISH WITH FOOT  
COVER PROTECTORS/PADS

LOCATION : DINING AREA

REQ'D SET(S) : TWENTY-EIGHT (28)



DINING CHAIR

DIMENSION : 465mm (L) x 505mm (W) x 830mm (H);  
440mm SEATING HEIGHT

MATERIAL : POLYPROPYLENE PLASTIC SEAT AND  
BACKREST, 45mm Ø TAPERED WOOD  
LEGS IN NATURAL FINISH WITH SOLID  
IRON ROD LEG SUPPORT IN POWDER  
COATED FINISH WITH FOOT COVER  
PROTECTORS/PADS

LOCATION : DINING AREA (43); LOUNGE (12)

REQ'D SET(S) : FIFTY-FIVE (5)



DINING TABLE (2-SEATER)

DIMENSION : 700mm (L) x 700mm (W) x 750mm (H)

MATERIAL : 25mm THK MDF BOARD TABLE TOP  
LAMINATED WITH VENEER, CAST  
IRON TABLE LEG WITH UNDER COUNTER  
HOOK

LOCATION : DINING AREA

REQ'D SET(S) : SIXTEEN (16)



DINING TABLE (6-SEATER)

DIMENSION : 1800mm (L) x 900mm (W) x 750mm (H)

MATERIAL : 25mm THK MDF BOARD TABLE TOP  
LAMINATED WITH VENEER, WITH  
50mm x 50mm x 0.9mm THK METAL TUBE  
FRAME IN POWDER COATED FINISH WITH  
RUBBER FOOT COVER PROTECTORS/  
PADS AND UNDER COUNTER HOOKS

LOCATION : LOUNGE

REQ'D SET(S) : TWO (2)



COFFEE TABLE SET  
(1 TABLE & 2 CHAIRS PER SET)

DIMENSION : TABLE: 600mm Ø x 750mm (H)  
CHAIR: 465mm (L) x 505mm (W) x 830mm (H), 440mm  
SEATING HEIGHT

MATERIAL : TABLE: 16mm THK MDF BOARD IN HIGH GLOSS TOP FINISH  
WITH 32mm Ø TAPERED WOOD LEGS IN NATURAL FINISH AND  
SOLID IRON LEG SUPPORT IN POWDER COATED FINISH WITH  
FOOT COVER PROTECTORS/PADS  
CHAIR: POLYPROPYLENE PLASTIC SEAT AND BACKREST,  
45mm Ø TAPERED WOOD LEGS IN NATURAL FINISH WITH  
SOLID IRON ROD LEG SUPPORT IN POWDER COATED FINISH  
WITH FOOT COVER PROTECTORS/PADS

LOCATION : LOUNGE (2); GUEST ROOMS (2)

REQ'D SET(S) : FOUR (4)



COFFEE TABLE (4-SEATER)

DIMENSION : 800mm (L) x 800mm (W) x 450mm (H)

MATERIAL : 25mm THK MDF BOARD TABLE TOP  
LAMINATED WITH VENEER, WITH  
25mm x 25mm x 0.9mm THK METAL TUBE  
FRAME IN POWDER COATED FINISH WITH  
RUBBER FOOT COVER PROTECTORS/  
PADS

LOCATION : DINING AREA

REQ'D SET(S) : TWO (2)



SOFA CHAIR (2-SEATER)

DIMENSION : 51" (L) x 34" (W) x 28" (H)

MATERIAL : PLYWOOD SEAT AND BACKREST WITH  
NEW FOAM COVERED WITH LEATHERETTE,  
ON SOLID WOOD FRAME WITH FOOT  
COVER PROTECTORS/PADS

LOCATION : DINING AREA

REQ'D SET(S) : TWO (2)



OTTOMAN STOOL

DIMENSION : 20" (L) x 20" (W) x 16" (H)

MATERIAL : NEW FOAM COVERED WITH LEATHERETTE  
ON SOLID WOOD FRAME, WITH FOOT  
COVER PROTECTORS/PADS ON  
BASE/LEGS

LOCATION : DINING AREA

REQ'D SET(S) : FOUR (4)



SHELVES (4-TIER)


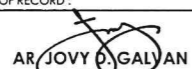

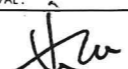

DIMENSION : 520mm (L) x 475mm (W) x 1465mm(H)

MATERIAL : 15mm THK MDF BOARD LAMINATED  
WITH PVC VINYL SHELF PANELS, 30mm X  
20mm X 0.6mm THK RECTANGULAR  
METAL TUBE IN POWDER COATED FINISH  
FRAMES WITH RUBBER FOOT COVER  
PROTECTORS/PADS

LOCATION : LOUNGE

REQ'D SET(S) : THREE (3)

1 FURNITURE DETAILS  
A-11 SCALE: 1:50 MTS

 <b>CPDMO</b> CAMPUS PLANNING DEVELOPMENT & MAINTENANCE OFFICE U.P. MANILA P. Faure Street, Ermita, Manila Tel. No. 525-2233 Telefax No. 526-8420	ARCHITECT OF RECORD :  <b>ARJOVAL</b> ARCHITECT		ENDORSED BY :  <b>AR. ROSALIE G. FLORES-BERNARDO</b> CHIEF, CPDMO	PROJECT TITLE : <b>PROPOSED INTERIOR FIT-OUT OF GROUND FLOOR, UP MANILA STUDENT DORMITORY</b> UNIVERSITY OF THE PHILIPPINES MANILA	RECOMMENDING APPROVAL :  <b>MICHAEL L. TEE, MD, MHPED, MBA</b> VICE CHANCELLOR FOR PLANNING & DEVELOPMENT	APPROVED :  <b>ARLENE SAMANIEGO, MD</b> VICE CHANCELLOR FOR ADMINISTRATION	SHEET CONTENT : <b>FURNITURE DETAILS</b>	SHEET NO. : <b>A-11</b>
	PRC NO. 0042324 PTR NO. MUA 9191906 TIN NO. 338-867-804 ISSUED ON JAN. 27, 2020 IAPOA 37049-238622-011918 ISSUED AT MANILA							11 OF 12

AUG 05 2020



BAR COUNTER A

DIMENSION : 4880mm (L) x 450mm (W) x 750mm (H)  
MATERIAL : 25mm THK MDF BOARD TABLE TOP LAMINATED WITH VENEER, WITH 50mm x 50mm x 0.9mm THK METAL TUBE FRAME IN POWDER COATED FINISH WITH RUBBER FOOT COVER PROTECTORS/ PADS AND UNDER COUNTER HOOKS  
LOCATION : DINING AREA  
REQ'D SET(S) : ONE (1)



BAR COUNTER B

DIMENSION : 4300mm (L) x 450mm (W) x 1000mm (H)  
MATERIAL : 25mm THK MDF BOARD TABLE TOP LAMINATED WITH VENEER, WITH 50mm x 50mm x 0.9mm AND 25mm x 25mm x 0.9mm THK METAL TUBE FRAME IN POWDER COATED FINISH WITH RUBBER FOOT COVER PROTECTORS/ PADS AND UNDER COUNTER HOOKS  
LOCATION : DINING AREA  
REQ'D SET(S) : TWO (2)




BAR COUNTER C

DIMENSION : 4280mm (L) x 450mm (W) x 750mm (H)  
MATERIAL : 25mm THK MDF BOARD TABLE TOP LAMINATED WITH VENEER, WITH 50mm x 50mm x 0.9mm THK METAL TUBE FRAME IN POWDER COATED FINISH WITH RUBBER FOOT COVER PROTECTORS/ PADS AND UNDER COUNTER HOOKS  
LOCATION : DINING AREA  
REQ'D SET(S) : ONE (1)




BAR COUNTER D

DIMENSION : 3000mm (L) x 450mm (W) x 1000mm (H)  
MATERIAL : 225mm THK MDF BOARD TABLE TOP LAMINATED WITH VENEER, WITH 50mm x 50mm x 0.9mm AND 25mm x 25mm x 0.9mm THK METAL TUBE FRAME IN POWDER COATED FINISH WITH RUBBER FOOT COVER PROTECTORS/ PADS AND UNDER COUNTER HOOKS  
LOCATION : DINING AREA  
REQ'D SET(S) : FOUR (4)

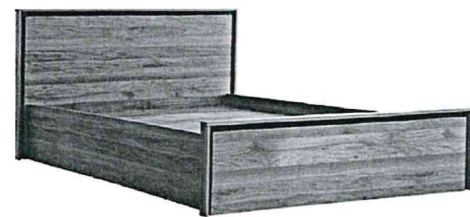


QUEEN SIZE BED  
(WITH 1 MATTRESS AND 2 PILLOWS)

DIMENSION : OVERALL SIZE: 2030mm (W) x 1708mm (D) x 900cm (H)  
MATTRESS SIZE: 4" X 60" X 75"  
PILLOW SIZE: 20" X 30"  
DESCRIPTION : MATTRESS: FOAM MATTRESS WITH FABRIC COVER  
PILLOWS: FIBER PILLOW WITH FABRIC COVER  
MATERIAL : BED FRAME: 16mm THK E2 GRADE PARTICLE BOARD LAMINATED WITH AMINO PAPER VENEER WITH 30mm THK HEADBOARD AND FOOTBOARD PANEL  
LOCATION : GUEST ROOMS  
REQ'D SET(S) : TWO (2)

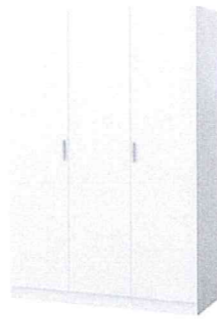


CLOSET  
(3-DOOR PANEL WITH ADJUSTABLE SHELVES)

DIMENSION : 1200mm (L) x 600mm (W) x 1800mm (H)  
MATERIAL : CARCASS: 19MM THK MDF BOARD WITH LAMINATE AND PVC EDGING, INCLUDING BACK BOARD AND ALL INTERIOR PARTS  
HANGER ROD: 12 X 25MM ALUMINUM TUBE  
HANDLE: 96MM ALUMINUM WITH LOCKSET  
LOCATION : GUEST ROOMS  
REQ'D SET(S) : TWO (2)

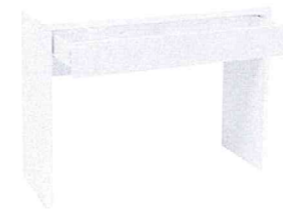



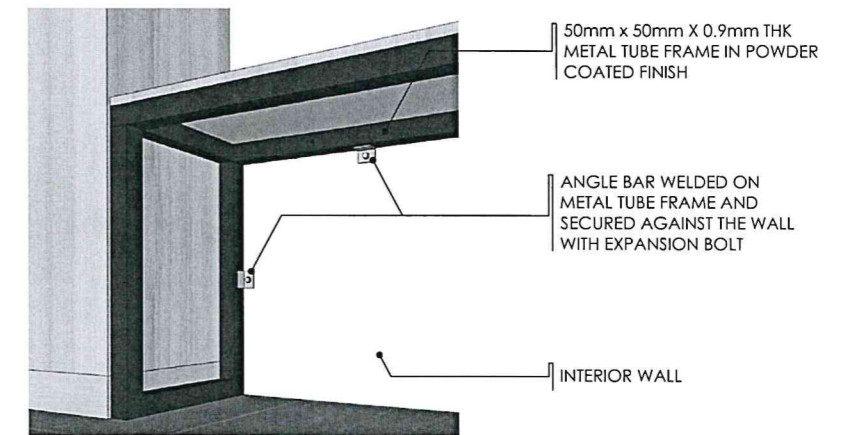


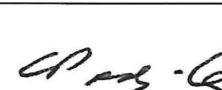
CONSOLE TABLE WITH DRAWER

DIMENSION : 1200mm (L) x 400mm (W) x 800mm (H)  
MATERIAL : 19MM THICK MDF BOARD WITH LAMINATE AND PVC EDGING INCLUDING BACK BOARD AND ALL INTERIOR PARTS, WITH LOCKSET  
LOCATION : GUEST ROOMS  
REQ'D SET(S) : TWO (2)



SPOT DETAIL  
(MOUNTING OF BAR COUNTER TO WALL)

1 FURNITURE DETAILS  
A-12 SCALE: 1:50 MTS

 <b>CAMPUS PLANNING DEVELOPMENT &amp; MAINTENANCE OFFICE</b> U.P. MANILA P. Feura Street, Ermita, Manila Tel. No. 525-2233 Telefax No. 525-6420	ARCHITECT OF RECORD :  ARJOVALDOS GALVAN ARCHITECT		ENDORSED BY :  AR. ROSALIE G. FLORES-BERNARDO CHIEF, CPDMO	PROJECT TITLE : PROPOSED INTERIOR FIT-OUT OF GROUND FLOOR, UP MANILA STUDENT DORMITORY UNIVERSITY OF THE PHILIPPINES MANILA	RECOMMENDING APPROVAL :  MICHAEL L. TEE, MD, MHPED, MBA VICE CHANCELLOR FOR PLANNING & DEVELOPMENT	APPROVED :  ARLENE A. SAMANIEGO, MD VICE CHANCELLOR FOR ADMINISTRATION	APPROVED :  CARMENCITA D. PADILLA, MD, MAHPS CHANCELLOR	SHEET CONTENT : FURNITURE DETAILS	SHEET NO. : A-12
	PRC NO. 0042324 PTR NO. MUA 9191906 TIN NO. 338-867-804 ISSUED ON JAN. 27, 2020 IAPOA 31049-238422-091918 ISSUED AT MANILA								12 OF 12

AUG 05 2020