


P05-ELEVATOR LOBBY
1 SEVENTH FLOOR - ASBUILT PLAN
P05-A-107 SCALE: 1:100 MTS.

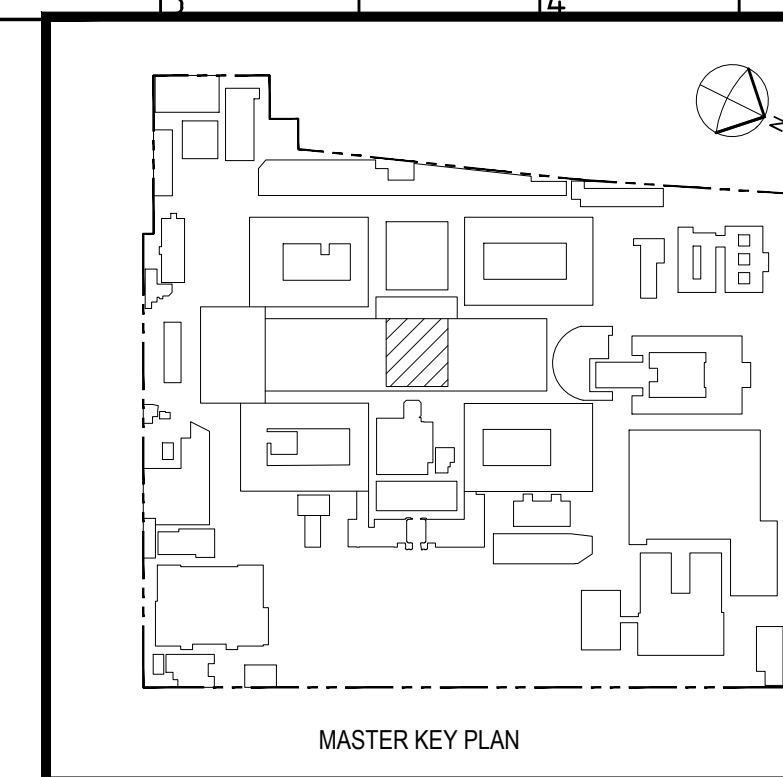


LEGEND:

----- - TO BE DEMOLISH

[illegible]

[illegible]

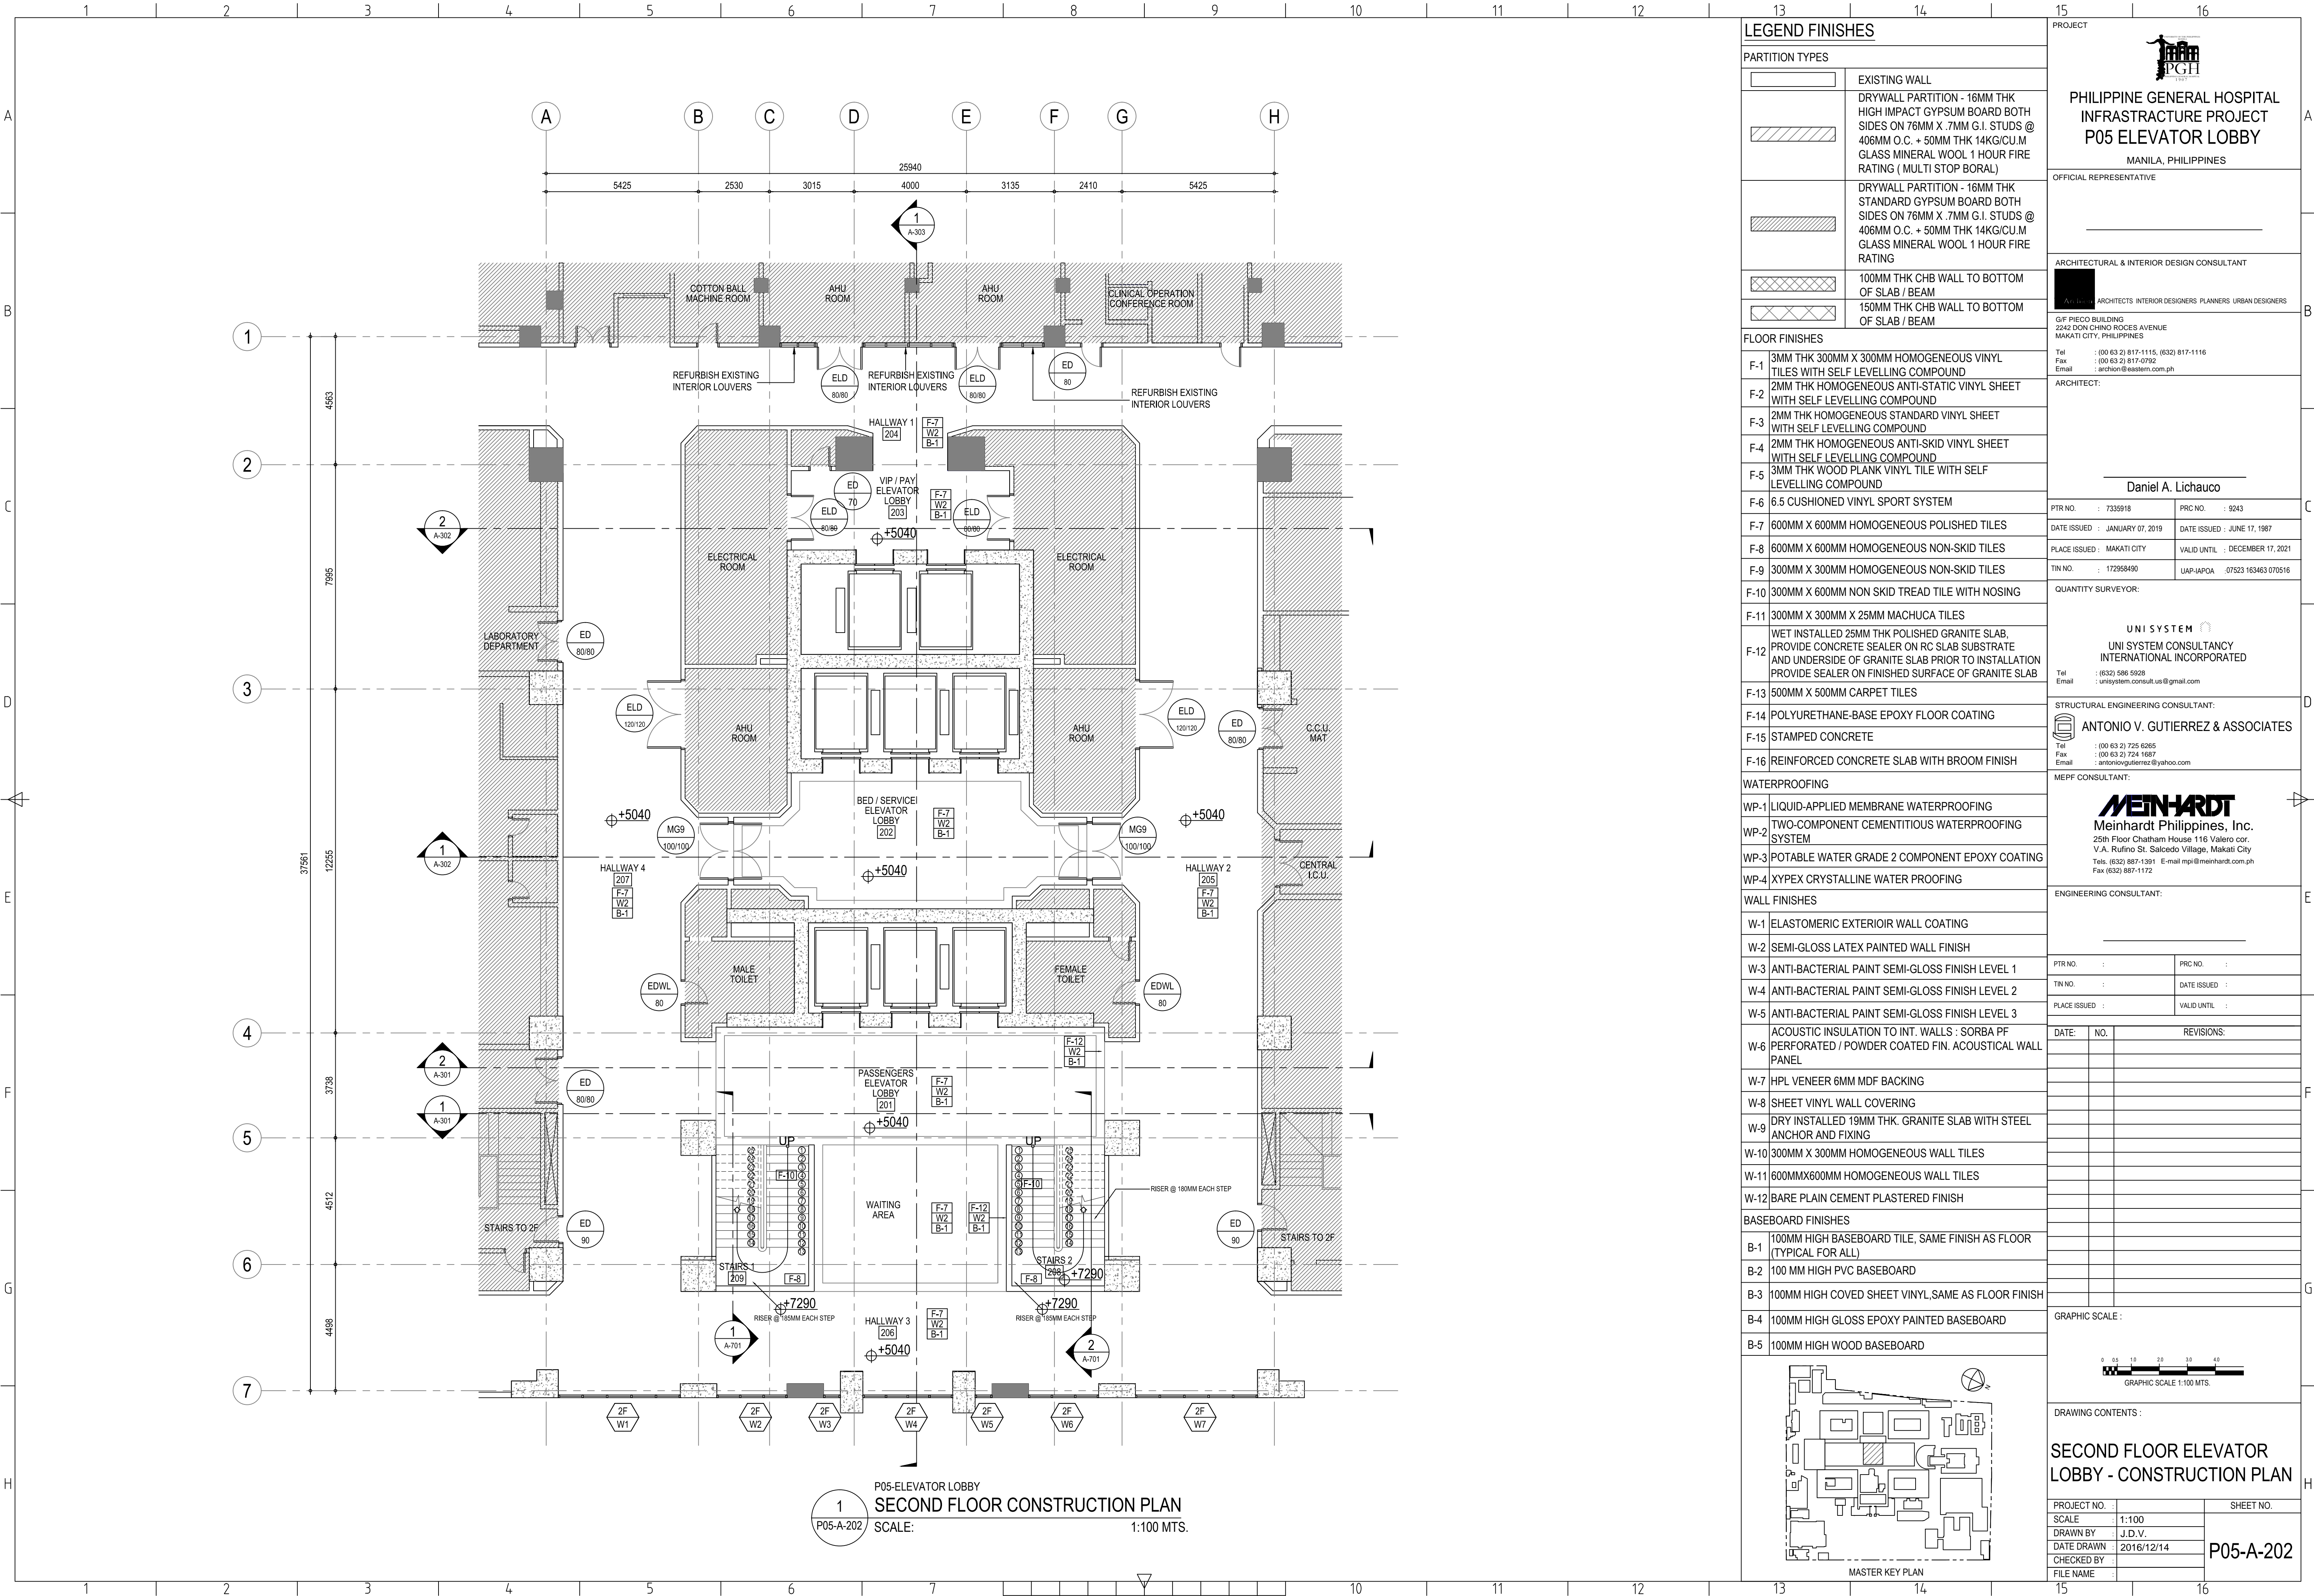

LEGEND FINISHES


PARTITION TYPES	
	EXISTING WALL
	DRYWALL PARTITION - 16MM THK HIGH IMPACT GYPSUM BOARD BOTH SIDES ON 76MM X .7MM G.I. STUDS @ 406MM O.C. + 50MM THK 14KG/CU.M GLASS MINERAL WOOL 1 HOUR FIRE RATING (MULTI STOP BORAL)
	DRYWALL PARTITION - 16MM THK STANDARD GYPSUM BOARD BOTH SIDES ON 76MM X .7MM G.I. STUDS @ 406MM O.C. + 50MM THK 14KG/CU.M GLASS MINERAL WOOL 1 HOUR FIRE RATING
	100MM THK CHB WALL TO BOTTOM OF SLAB / BEAM
	150MM THK CHB WALL TO BOTTOM OF SLAB / BEAM

FLOOR FINISHES	
F-1	3MM THK 300MM X 300MM HOMOGENEOUS VINYL TILES WITH SELF LEVELLING COMPOUND
F-2	2MM THK HOMOGENEOUS ANTI-STATIC VINYL SHEET WITH SELF LEVELLING COMPOUND
F-3	2MM THK HOMOGENEOUS STANDARD VINYL SHEET WITH SELF LEVELLING COMPOUND
F-4	2MM THK HOMOGENEOUS ANTI-SKID VINYL SHEET WITH SELF LEVELLING COMPOUND
F-5	3MM THK WOOD PLANK VINYL TILE WITH SELF LEVELLING COMPOUND
F-6	6.5 CUSHIONED VINYL SPORT SYSTEM
F-7	600MM X 600MM HOMOGENEOUS POLISHED TILES
F-8	600MM X 600MM HOMOGENEOUS NON-SKID TILES
F-9	300MM X 300MM HOMOGENEOUS NON-SKID TILES
F-10	300MM X 600MM NON SKID TREAD TILE WITH NOSING
F-11	300MM X 300MM X 25MM MACHUCA TILES
F-12	WET INSTALLED 25MM THK POLISHED GRANITE SLAB, PROVIDE CONCRETE SEALER ON RC SLAB SUBSTRATE AND UNDERSIDE OF GRANITE SLAB PRIOR TO INSTALLATION PROVIDE SEALER ON FINISHED SURFACE OF GRANITE SLAB
F-13	500MM X 500MM CARPET TILES
F-14	POLYURETHANE-BASE EPOXY FLOOR COATING
F-15	STAMPED CONCRETE
F-16	REINFORCED CONCRETE SLAB WITH BROOM FINISH

WATERPROOFING	
WP-1	LIQUID-APPLIED MEMBRANE WATERPROOFING
WP-2	TWO-COMPONENT CEMENTITIOUS WATERPROOFING SYSTEM
WP-3	POTABLE WATER GRADE 2 COMPONENT EPOXY COATING
WP-4	XYPEX CRYSTALLINE WATER PROOFING

WALL FINISHES	
W-1	ELASTOMERIC EXTERIOR WALL COATING
W-2	SEMI-GLOSS LATEX PAINTED WALL FINISH
W-3	ANTI-BACTERIAL PAINT SEMI-GLOSS FINISH LEVEL 1
W-4	ANTI-BACTERIAL PAINT SEMI-GLOSS FINISH LEVEL 2
W-5	ANTI-BACTERIAL PAINT SEMI-GLOSS FINISH LEVEL 3
W-6	ACOUSTIC INSULATION TO INT. WALLS : SORBA PF PERFORATED / POWDER COATED FIN. ACOUSTICAL WALL PANEL
W-7	HPL VENEER 6MM MDF BACKING
W-8	SHEET VINYL WALL COVERING
W-9	DRY INSTALLED 19MM THK. GRANITE SLAB WITH STEEL ANCHOR AND FIXING
W-10	300MM X 300MM HOMOGENEOUS WALL TILES
W-11	600MMX600MM HOMOGENEOUS WALL TILES
W-12	BARE PLAIN CEMENT PLASTERED FINISH

BASEBOARD FINISHES	
B-1	100MM HIGH BASEBOARD TILE, SAME FINISH AS FLOOR (TYPICAL FOR ALL)
B-2	100 MM HIGH PVC BASEBOARD
B-3	100MM HIGH COVED SHEET VINYL, SAME AS FLOOR FINISH
B-4	100MM HIGH GLOSS EPOXY PAINTED BASEBOARD
B-5	100MM HIGH WOOD BASEBOARD

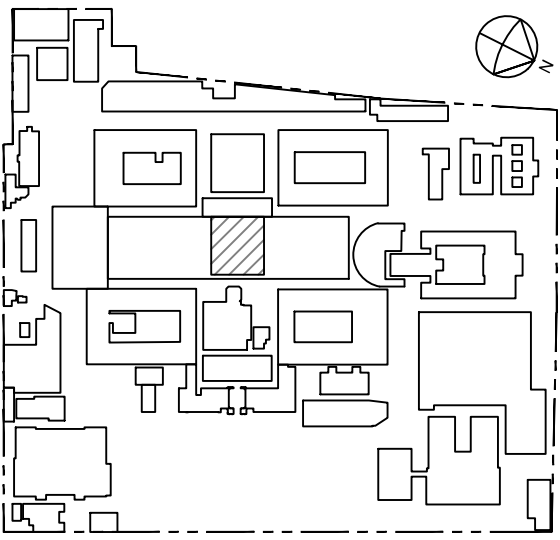

MASTER KEY PLAN

PROJECT

**PHILIPPINE GENERAL HOSPITAL
INFRASTRUCTURE PROJECT
P05 ELEVATOR LOBBY**

MANILA, PHILIPPINES

OFFICIAL REPRESENTATIVE

ARCHITECTURAL & INTERIOR DESIGN CONSULTANT

ARCHITECTS INTERIOR DESIGNERS PLANNERS URBAN DESIGNERS

G/F PIECO BUILDING
2242 DON CHINO ROCES AVENUE
MAKATI CITY, PHILIPPINES

Tel : (00 63 2) 817-1115, (632) 817-1116
Fax : (00 63 2) 817-0792
Email : archin@eastern.com.ph

ARCHITECT:

Daniel A. Lichauco

PTR NO. : 7335818 PRC NO. : 9243

DATE ISSUED : JANUARY 07, 2019 DATE ISSUED : JUNE 17, 1987

PLACE ISSUED : MAKATI CITY VALID UNTIL : DECEMBER 17, 2021

TIN NO. : 172968490 UAP-IAPOA : 07523 163463 070516

QUANTITY SURVEYOR:

UNI SYSTEM

UNI SYSTEM CONSULTANCY
INTERNATIONAL INCORPORATED

Tel : (632) 586 5928
Email : unisystem.consult.us@gmail.com

STRUCTURAL ENGINEERING CONSULTANT:

ANTONIO V. GUTIERREZ & ASSOCIATES

Tel : (00 63 2) 725 6265
Fax : (00 63 2) 724 1687
Email : antoniovgutierrez@yahoo.com

MEPP CONSULTANT:

MEINHARDT

Meinhardt Philippines, Inc.
25th Floor Chatham House 116 Valero cor.
V.A. Rufino St. Salcedo Village, Makati City
Tels. (632) 887-1391 E-mail mpi@meinhardt.com.ph
Fax (632) 887-1172

ENGINEERING CONSULTANT:

PTR NO. : DATE ISSUED :
TIN NO. : VALID UNTIL :
PLACE ISSUED : REVISIONS:

DATE: NO. REVISIONS:

GRAPHIC SCALE:


0 05 10 20 30 40
GRAPHIC SCALE 1:100 MTS.

DRAWING CONTENTS :

**SECOND FLOOR ELEVATOR
LOBBY - CONSTRUCTION PLAN**


PROJECT NO. : SHEET NO. :
SCALE : 1:100
DRAWN BY : J.D.V.
DATE DRAWN : 2016/12/14
CHECKED BY :
FILE NAME :

P05-A-202

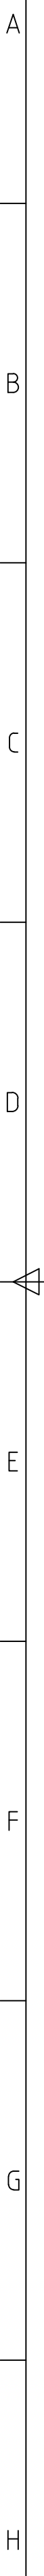

				FLOOR
F-1	F-2	F-3	F-4	F-5
F-6	F-7	F-8	F-9	F-10
F-11	F-12	F-13	F-14	F-15
F-16	WATER	WP-1	WP-2	WP-3
WP-4	WALL	W-1	W-2	W-3
W-4	W-5	W-6	W-7	W-8
W-9	W-10	W-11	W-12	BASE
B-1	B-2	B-3	B-4	B-5

[illegible]

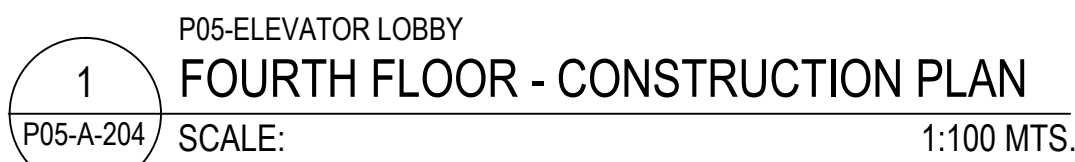

MASTER KEY PLAN

[illegible]