



66.71

39.12

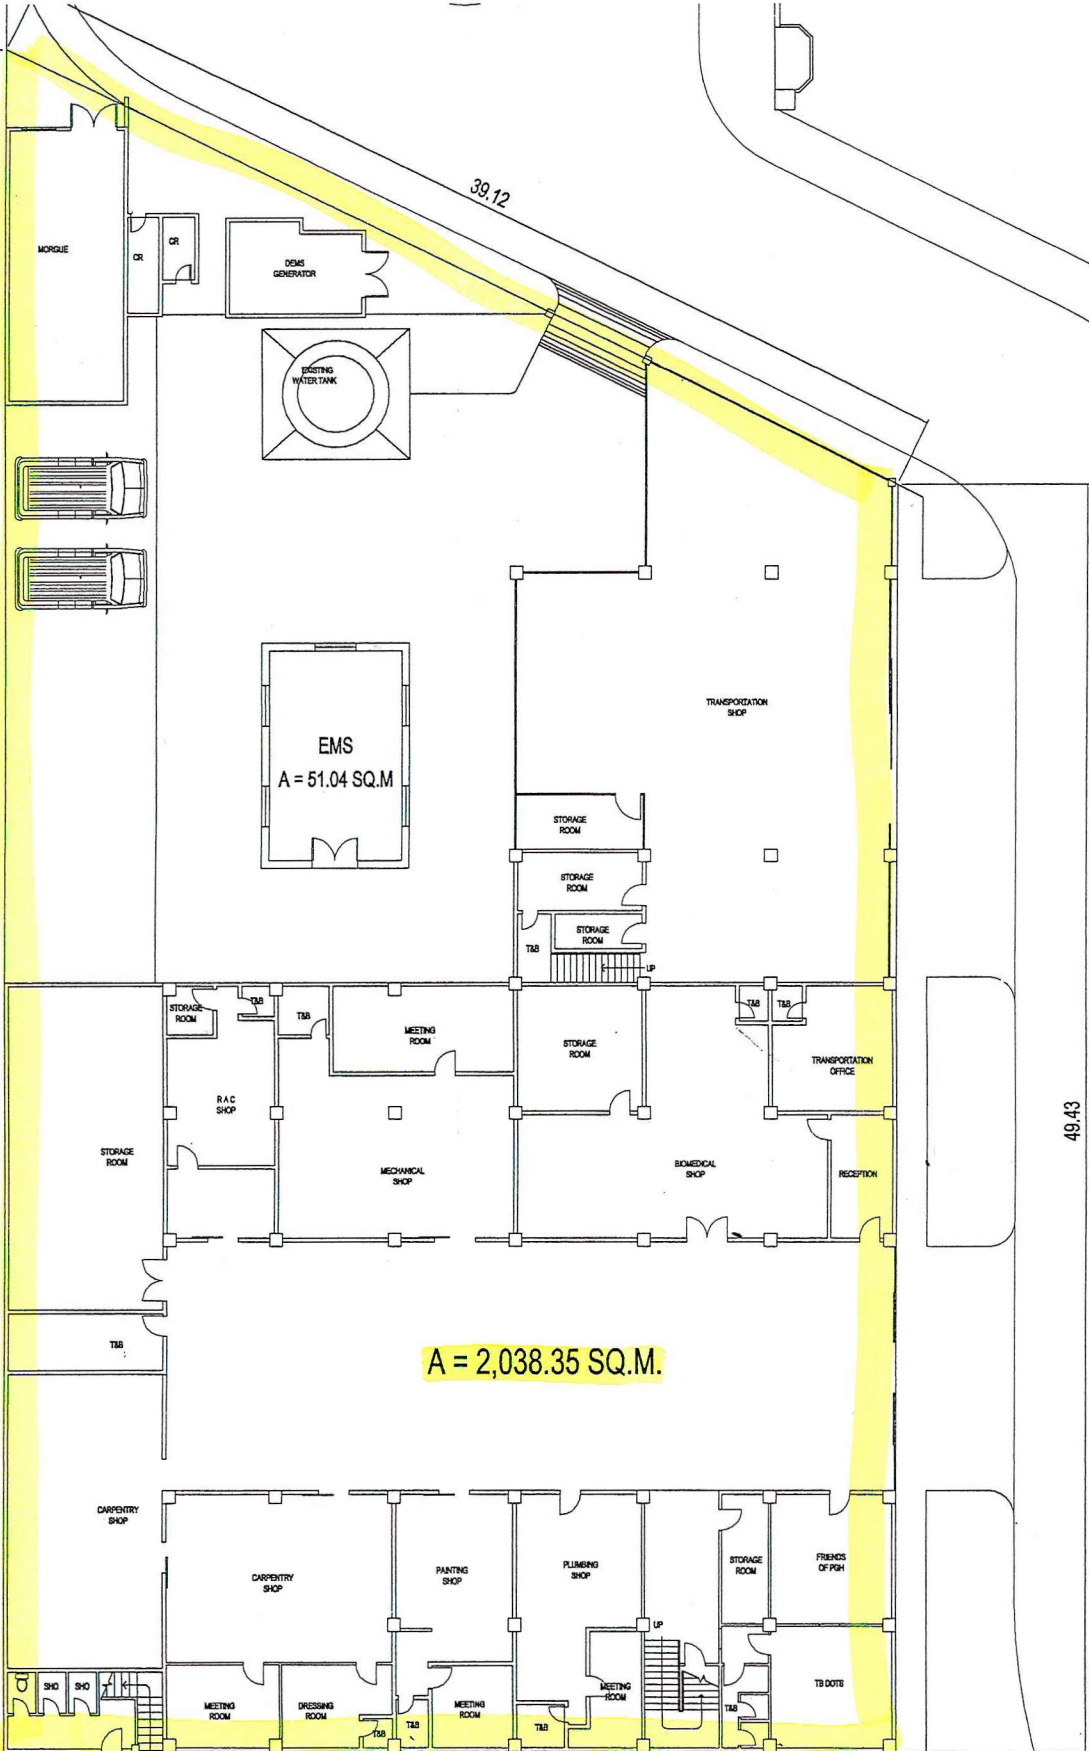

49.43

A = 2,038.35 SQ.M.

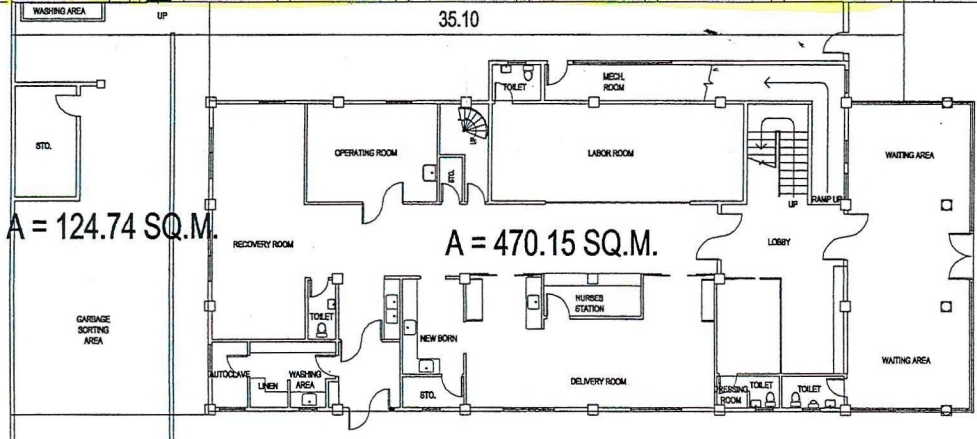

A = 124.74 SQ.M.

A = 470.15 SQ.M.

35.10